


01

Existing Section 03

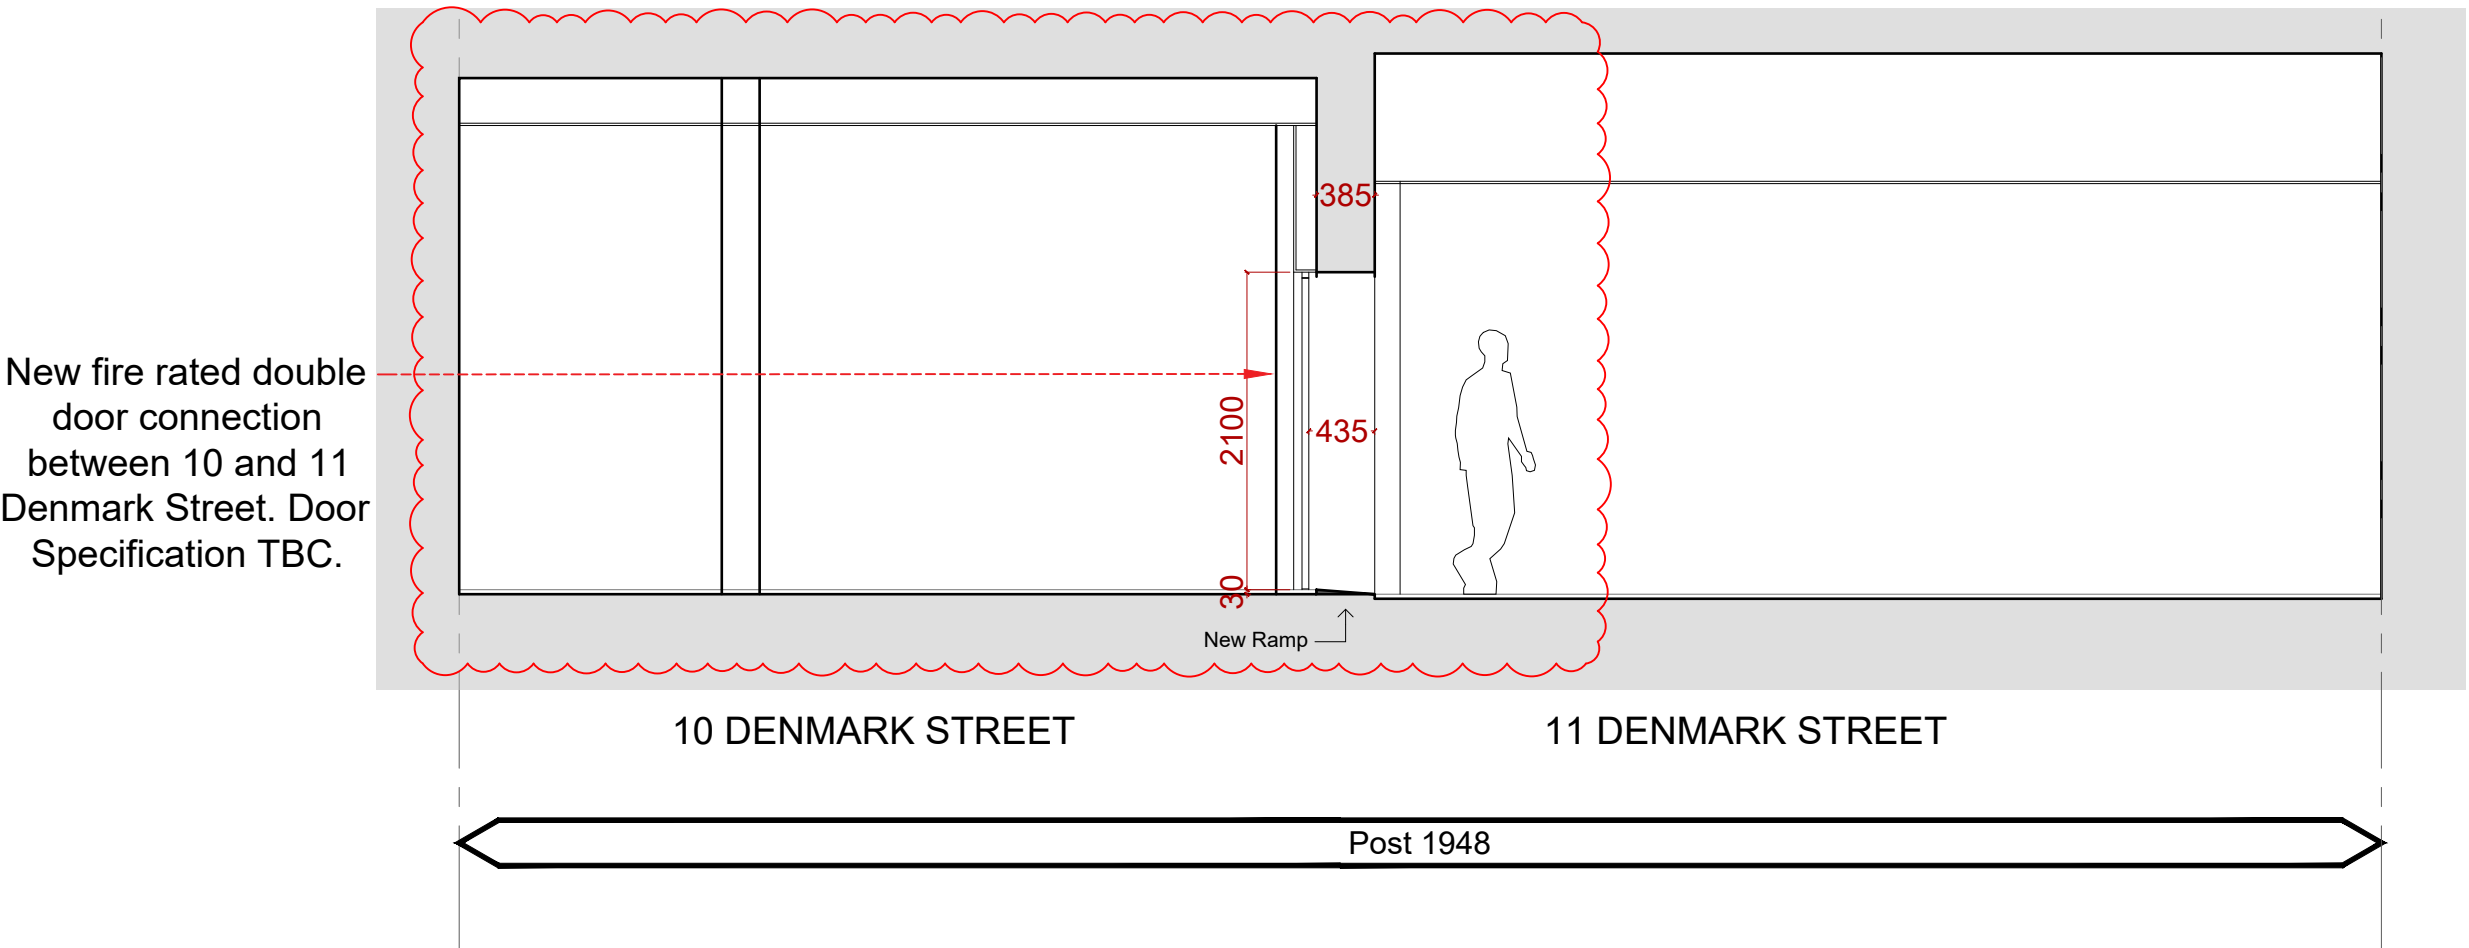


02

Proposed Section 03

Notes:

1. Do not scale from drawings.
2. All Dimensions to be checked on site.
3. All Dimensions in mm unless noted otherwise.

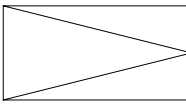

Emergency Access Hatch

FCL: Finished Ceiling Level

U/S: Underside


	Overdoor Heater
	Emergency Lighting
	Last Man Out / Security
	Electrical Panel
	Emergency Exit
	Wiring/Cable Way
	Break Glass
	Soil Vent Pipe
	Rain Water Pipe

01 26/09/2023 TG
Issue to Client for review


02 18/10/2023 TG
Issue for Statutory Approvals

03 17/07/2024 AM
Section Updated [section Line Moved]
Proposed Door Relocated
New Ramped Access
Circa date lines added

North

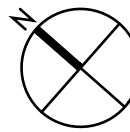

Scale Bar

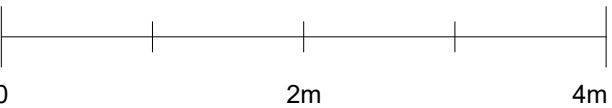

RKA
architectural design studio

Project
Roland Music

Drawing
Proposed Sections Option 1

Scale @ A1
1:50

Drawing Number
1105.GS.03

Rev	Date
03	6 November 2024