


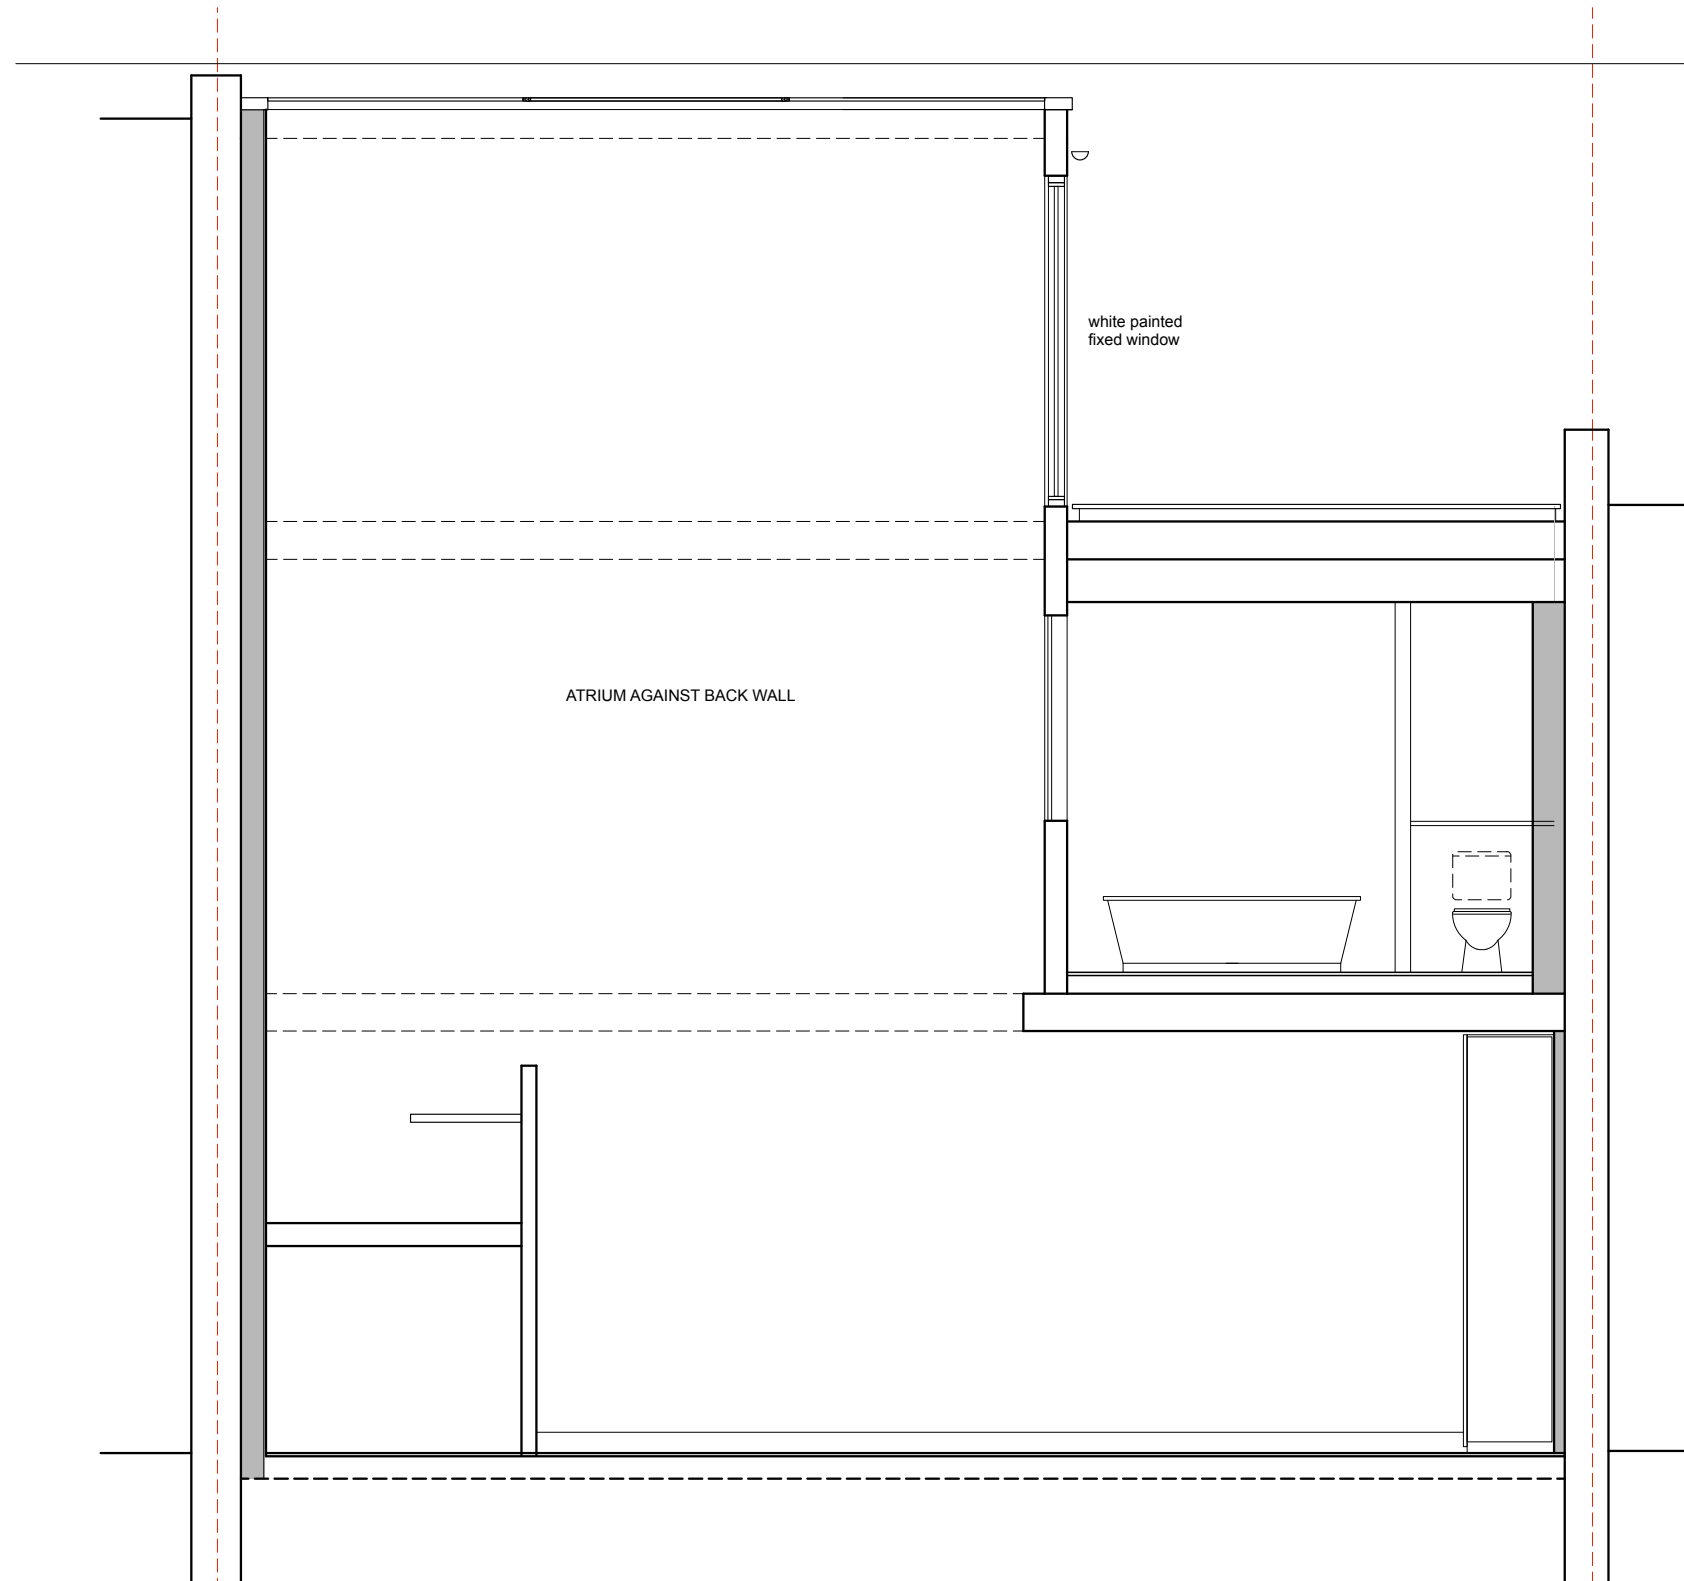

Section CC EXISTING

check all dims on site
do not scale off this drawing

Scale

1:50@A3

Date Issued

30.10.24

Planning

Drawing No.

HB.013