

London Borough of Camden

Shelter Advertising Proposal

Bus Shelter O/S BUILDING 143-145

CAMDEN HIGH STREET, NW1 0RR

SITE PLAN & IMAGES

JCDecaux



Bus Shelter on CAMDEN HIGH STREET

NW1 0RR

Easting:528961

Northing:183751

 APPLICATION SITE



Scale 1:1250



JCDecaux




Bus Shelter on CAMDEN HIGH STREET

NW1 0RR

Easting:528961

Northing:183751

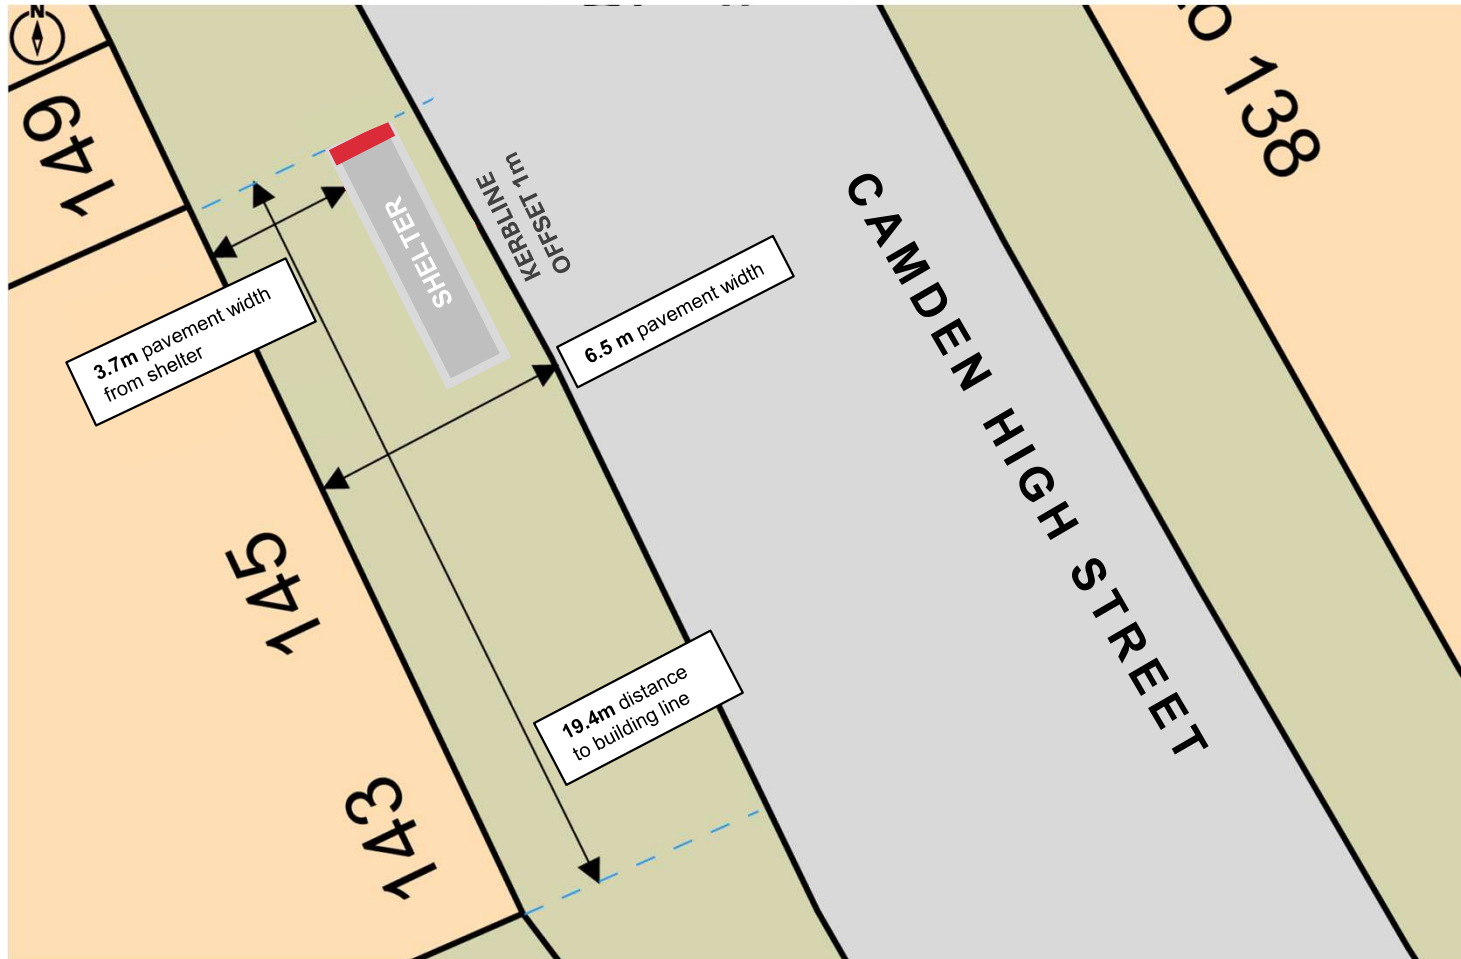

Bus Shelter



SITE IMAGES