

London Borough of Camden
Shelter Advertising Proposal

Bus Shelter O/S BUILDING 173-177

EUSTON ROAD, NW1 2BJ

SITE PLAN & IMAGES

JCDecaux



Bus Shelter on EUSTON ROAD

NW1 2BJ

Easting:529620

Northing:182491

 APPLICATION SITE



Scale 1:1250



JCDecaux




Bus Shelter on EUSTON ROAD


NW1 2BJ

Easting:529620

Northing:182491

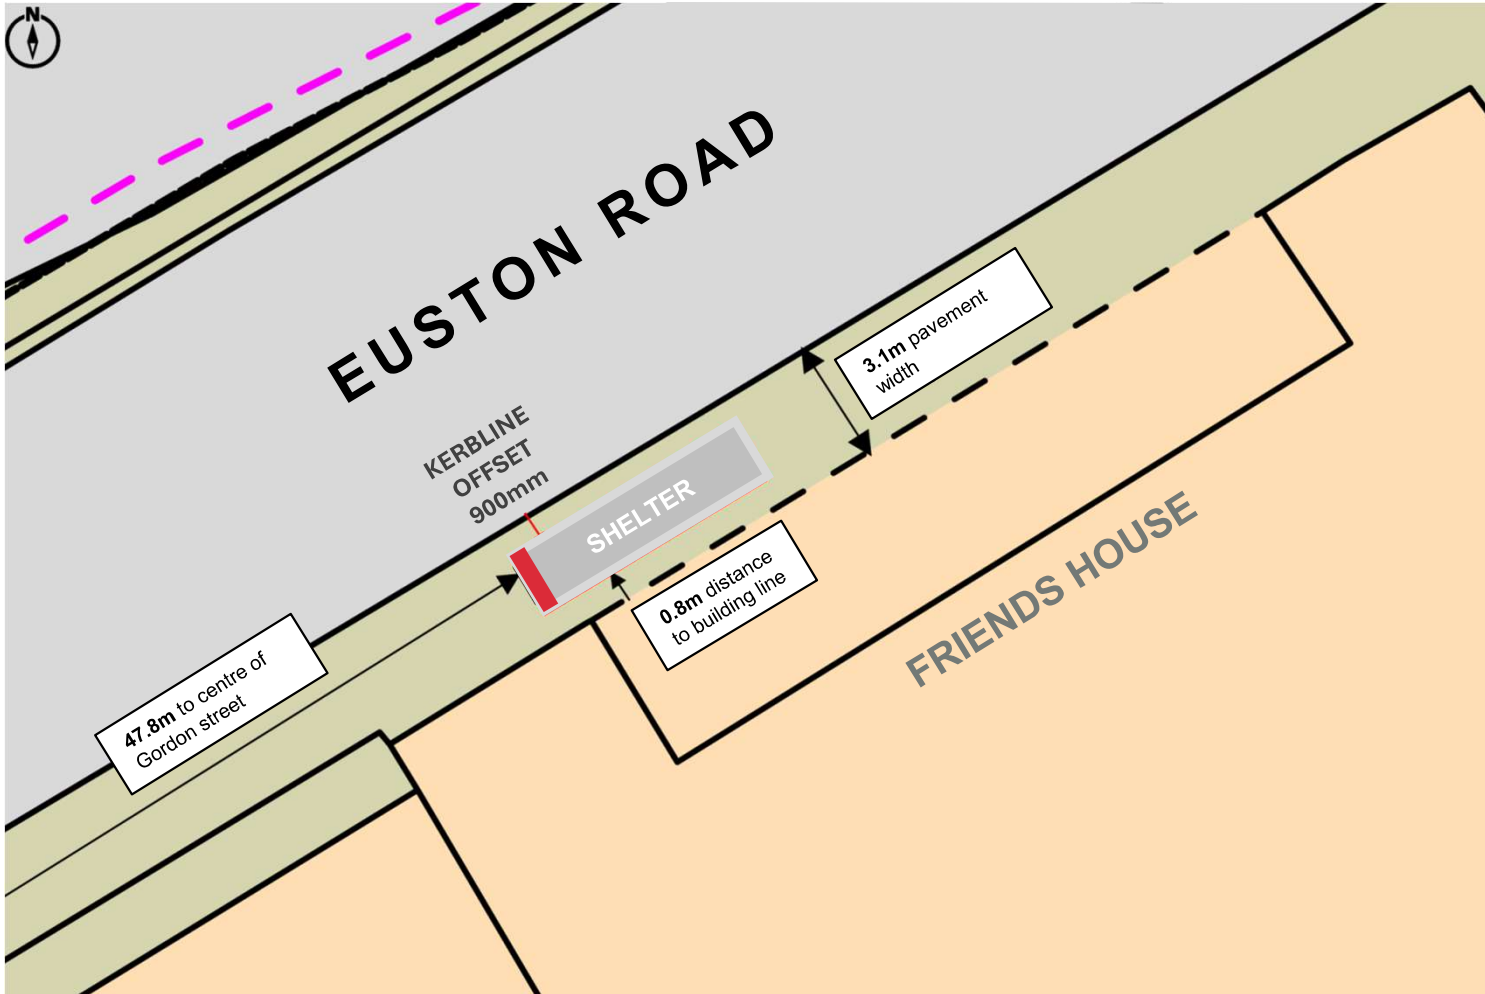

Bus Shelter

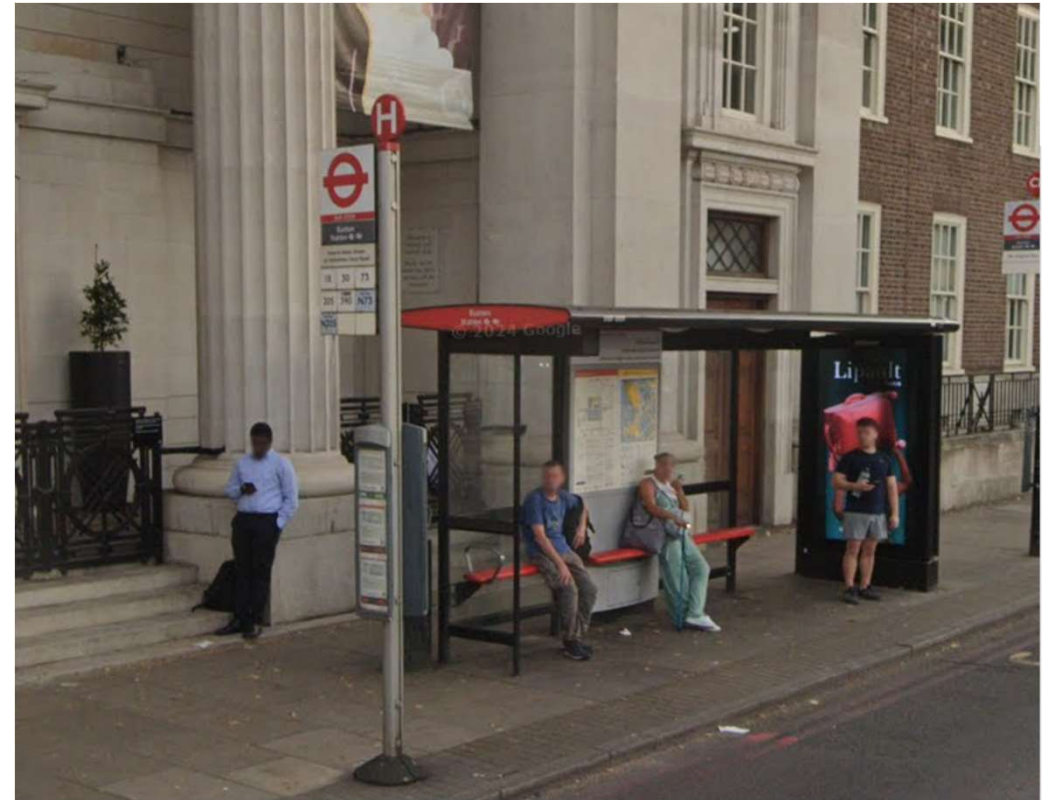

SITE IMAGES