



General Notes:  
 This drawing is to be read in conjunction with all other issued information incl. architect's and structural engineer's drawings and specifications.  
 Report any discrepancies to the architect.  
 Copyright Adam Richards Architects

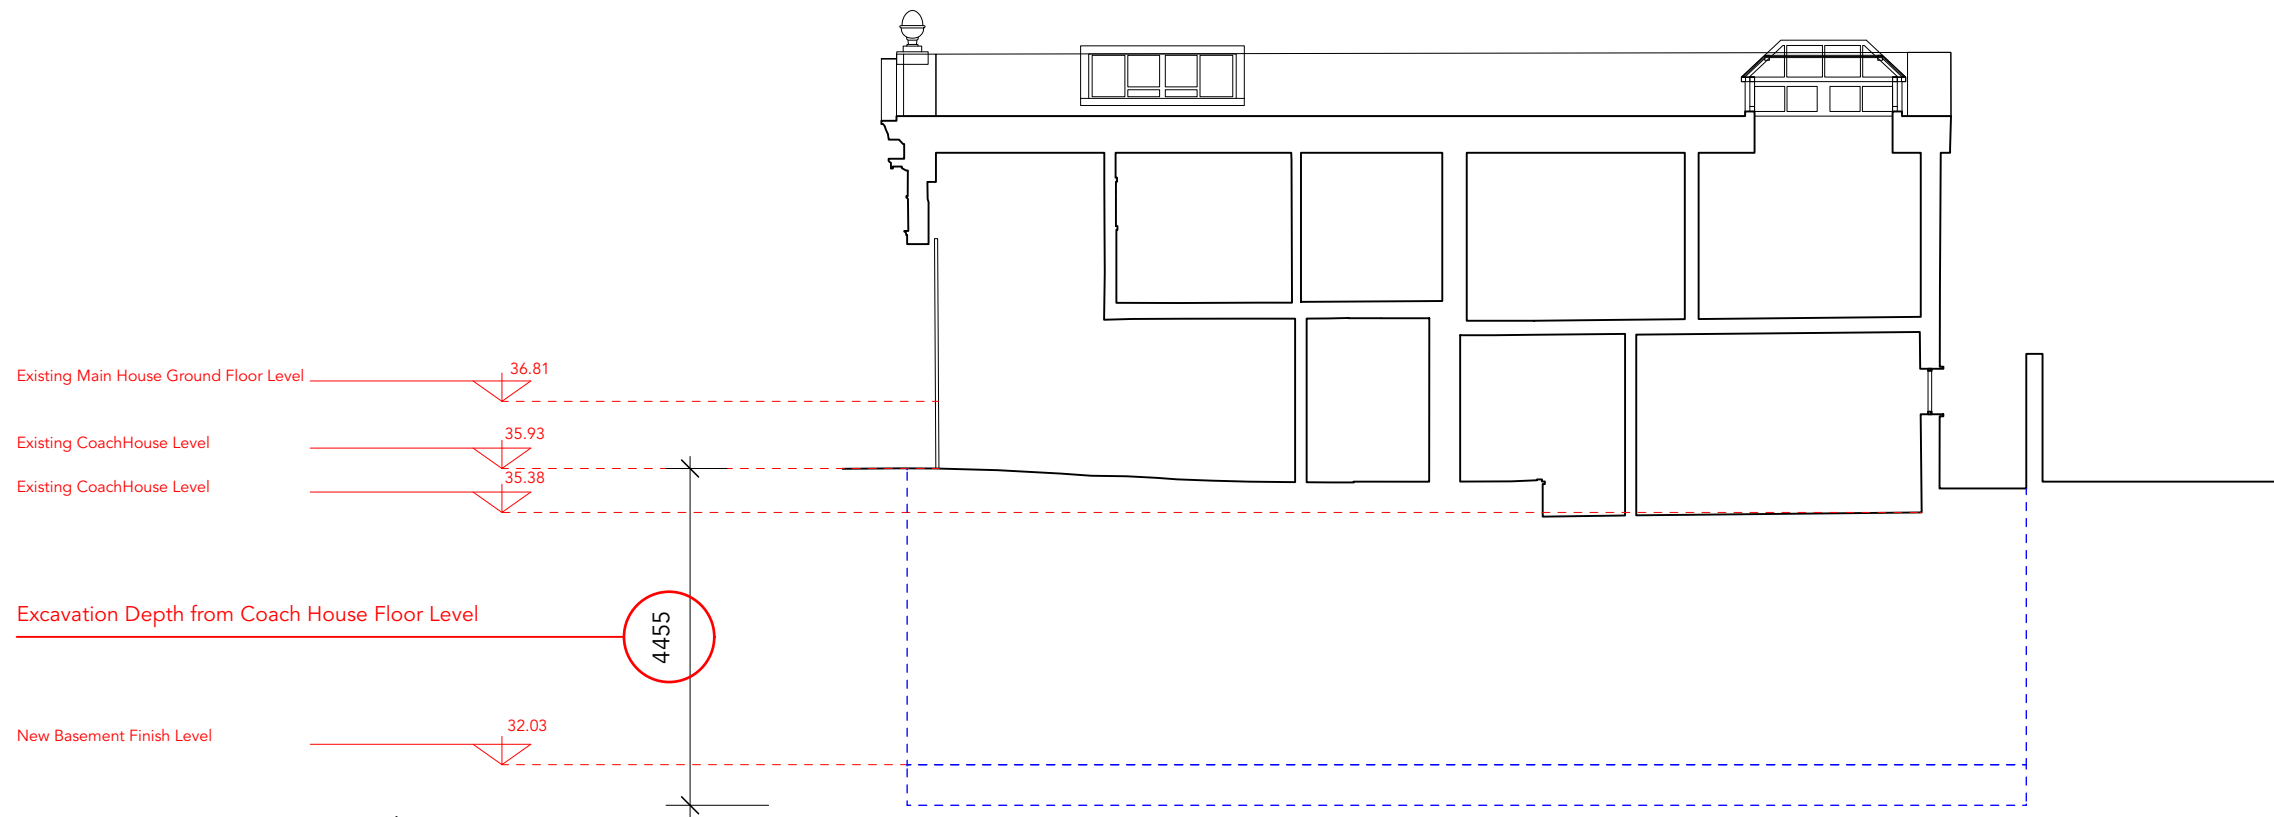


Existing Section HH-Excavation Level Diagram

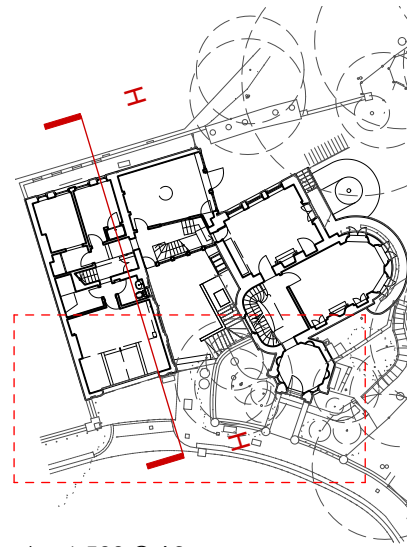


key plan 1:500 @ A3

Existing Main House Floor Level


Existing CoachHouse Floor Level

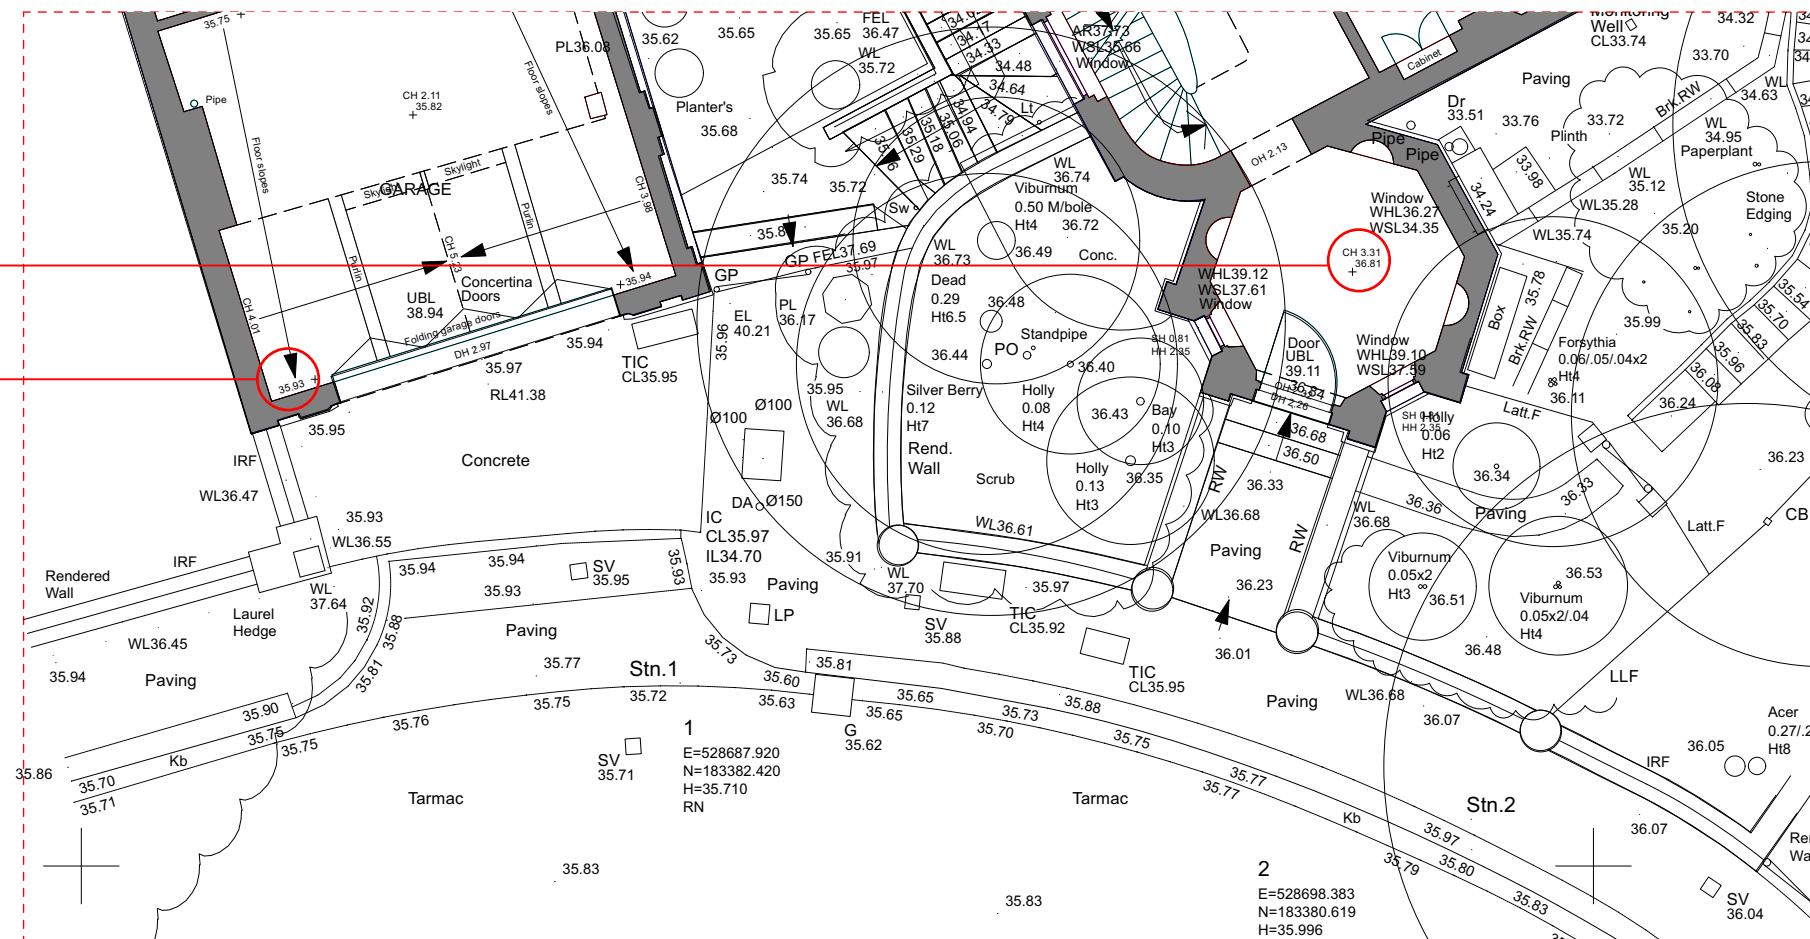

Existing Site and Ground Floor Survey Plan

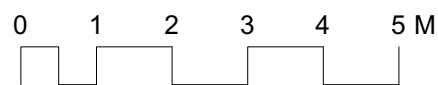

scale bar 1:100@A3

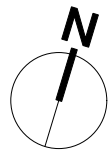

Revision	Date	Description
1	22/10/2024	Planning

**ARA**  
 Adam Richards Architects  
 Unit 1  
 1 Rufus Street  
 London  
 N1 6PE  
 England  
 02076135077  
 www.adamrichards.co.uk

Project: Park Village West  
 Job No: 21-08

Drawing: Proposed Excavation Level Diagram

Scale: 1:100@A3  
 Date: 22/10/2024  
 Status: Planning  
 Drawn: TE  
 Checked: AR

Number: 21-08-700 Rev: P01