


EXISTING DRAWINGS PREPARED + PROVIDED BY OTHERS,  
SHOWN HERE INDICATIVELY. NEIGHBOURING PROPERTIES  
SHOWN FOR ILLUSTRATION ONLY.

CONTRACTOR TO BE AWARE OF POTENTIAL HAZARDOUS  
MATERIALS, NOTABLY THE PRESENCE OF ASBESTOS.

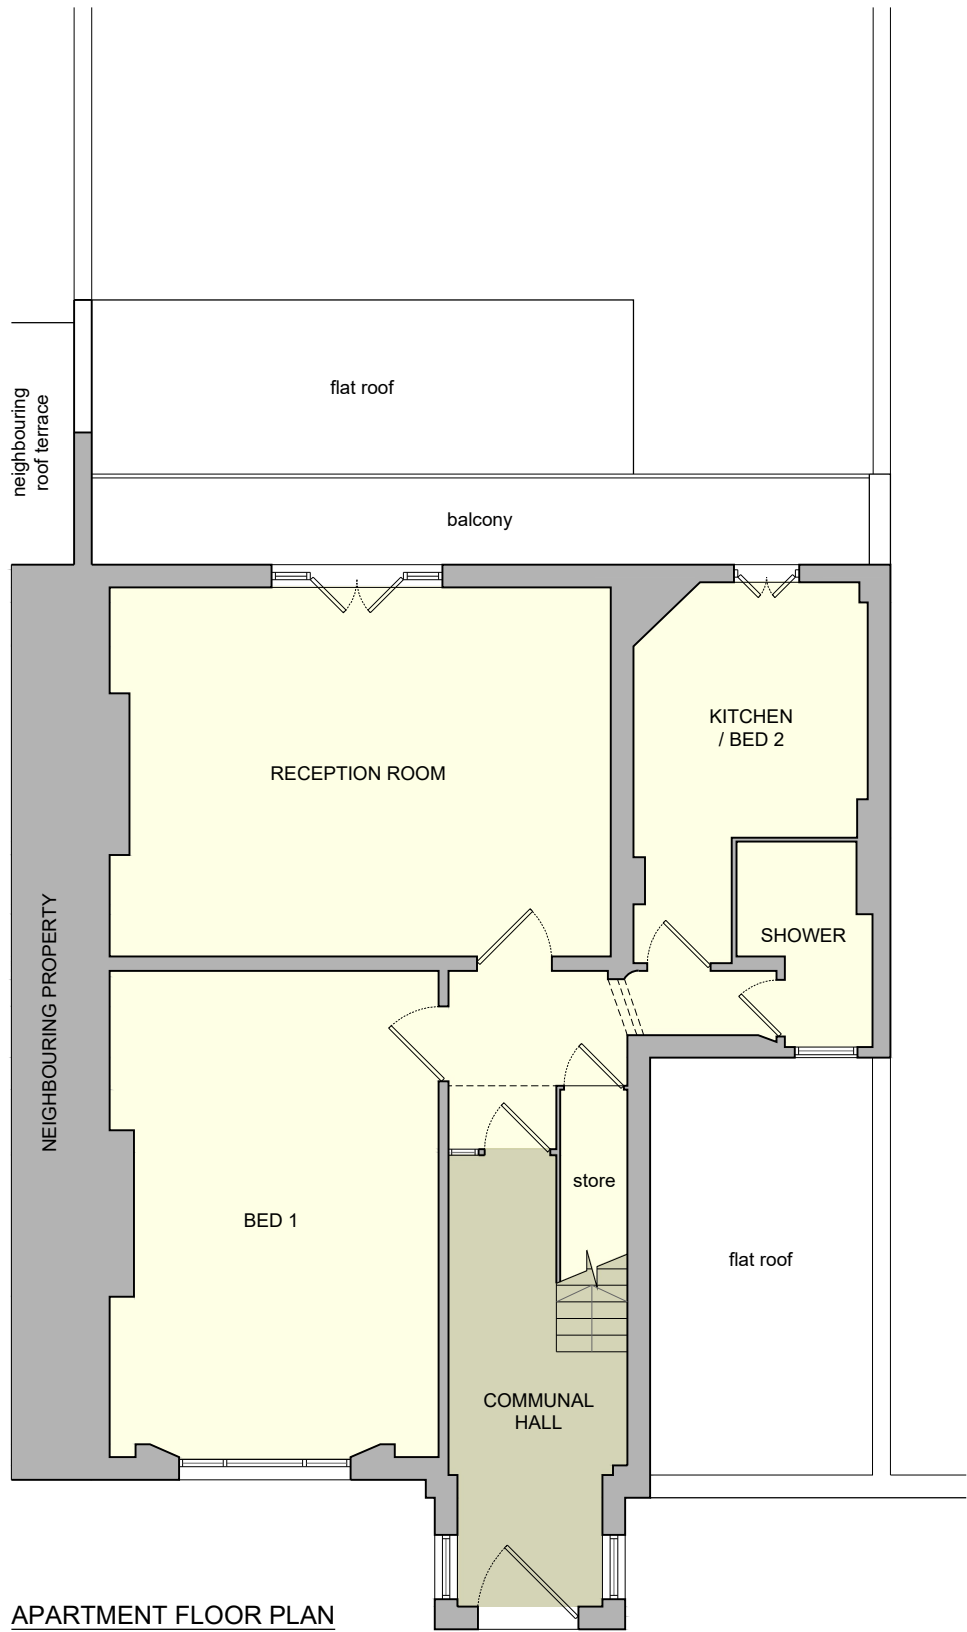

EXISTING PLANS + ELEVATIONS

SITE ADDRESS: 11 BUCKLAND CRESCENT, BELSIZE PARK, LONDON, NW3 5DH

A: 25.10.24 PLANNING ISSUE DRAWINGS  
B: 29.10.24: VISUAL ALTERATIONS TO LPA COMMENTS  
C: 30.10.24: ADD NOTES + DETAILS TO LPA COMMENTS

2418/01-IC

CLIENT: JONES  
DATE: OCT 2024  
SCALE: 1:100 @ A3

11 BUCKLAND CRESCENT  
BELSIZE PARK  
LONDON, NW3 5DH

Nieves  
**DESIGN** | SPACE  
T: 07903 160 851 E: DESIGNSPACE@OUTLOOK.COM