
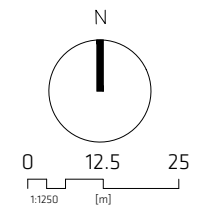


PLANNING

Notes

— Site boundary

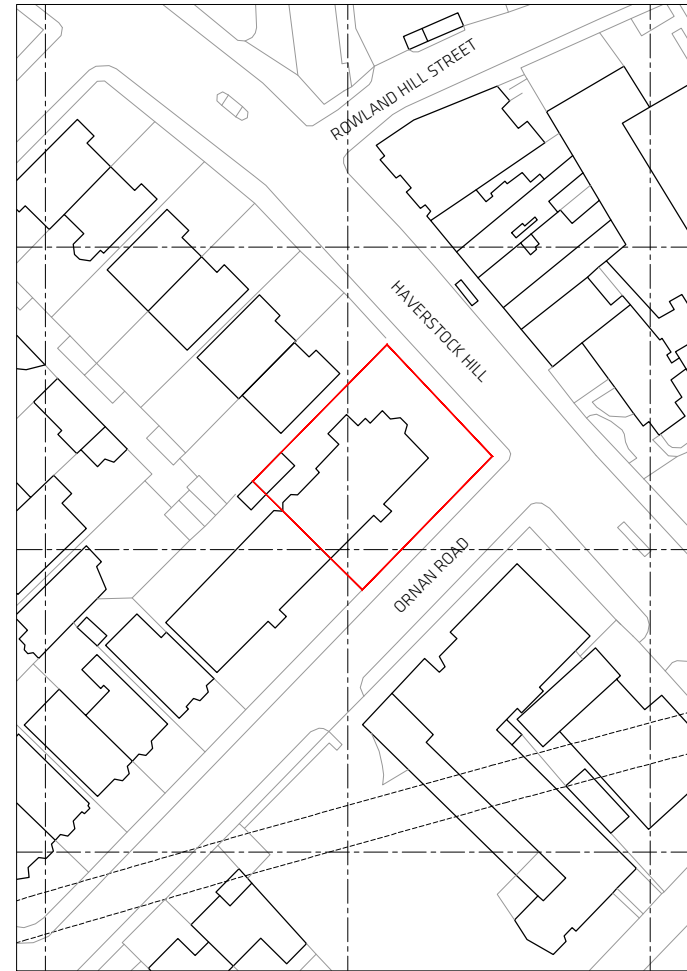

1. Do not scale this drawing.
2. For structural dimensions and details see Structural Engineers drawings.
3. All dimensions to be checked on site prior to commencement of any works or preparation of any shop drawings.
4. All errors in co-ordinates, levels and dimensions, are to be reported to the Architect.
5. All temporary works to be responsibility of the contractor.
6. This drawing to be read in conjunction with all relevant Architect's drawings and specifications and with other Consultant's Information.

| Revision | Date | Description | Revision | Date | Description |
|----------|----------|-----------------------|----------|------|-------------|
| P1 | 23.08.24 | Issued for Planning | | | |
| P2 | 24.10.24 | Amended Site Boundary | | | |
| | | | | | |
| | | | | | |
| | | | | | |
| | | | | | |

new-works
 Cocoa 406, The Biscuit Factory, SE16 4DG
 020 7928 8787 studio@new-works.net
 new-works.net
 © New works (Architecture) Ltd

| | | |
|--------------------------|-------------|-----------------|
| PROJECT Ornan Court | | |
| TITLE Site Location Plan | | |
| DWG No 1915 (PL)301 | | |
| DATE 23.08.24 | REVISION P2 | SCALE 1:1250@A3 |