




01 Existing View
NTS



02 Proposed View
NTS

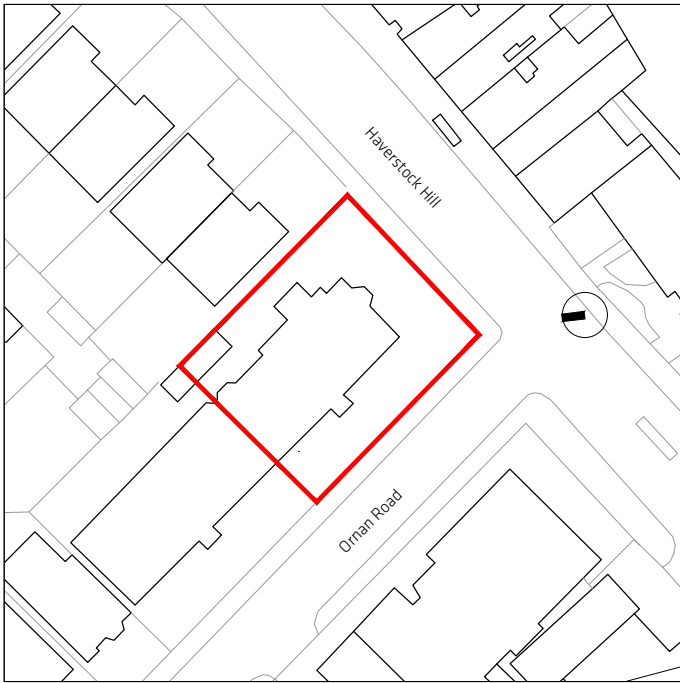

1. Do not scale this drawing.
2. For structural dimensions and details see Structural Engineers drawings.
3. All dimensions to be checked on site prior to commencement of any works or preparation of any shop drawings.
4. All errors in co-ordinates, levels and dimensions, are to be reported to the Architect.
5. All temporary works to be responsibility of the contractor.
6. This drawing to be read in conjunction with all relevant Architect's drawings and specifications and with other Consultant's information.

Revision	Date	Description	Revision	Date	Description
PI	01.11.24	Issued for Planning			

new-works
Coclea 406, The Biscuit Factory, SE16 4DG
020 7508 8187 studio@new-works.net
new-works.net
© New works (Architecture) Ltd

PROJECT Ormeau Court		
TITLE Proposed View		
DWG No. 1915 (PL)255		
DATE 01.11.24	REVISION PI	SCALE NTS