




GENERAL NOTES:
All dimensions and setting out must be checked on site.
This drawing must be read in conjunction with all other relevant Structural and architectural drawings.

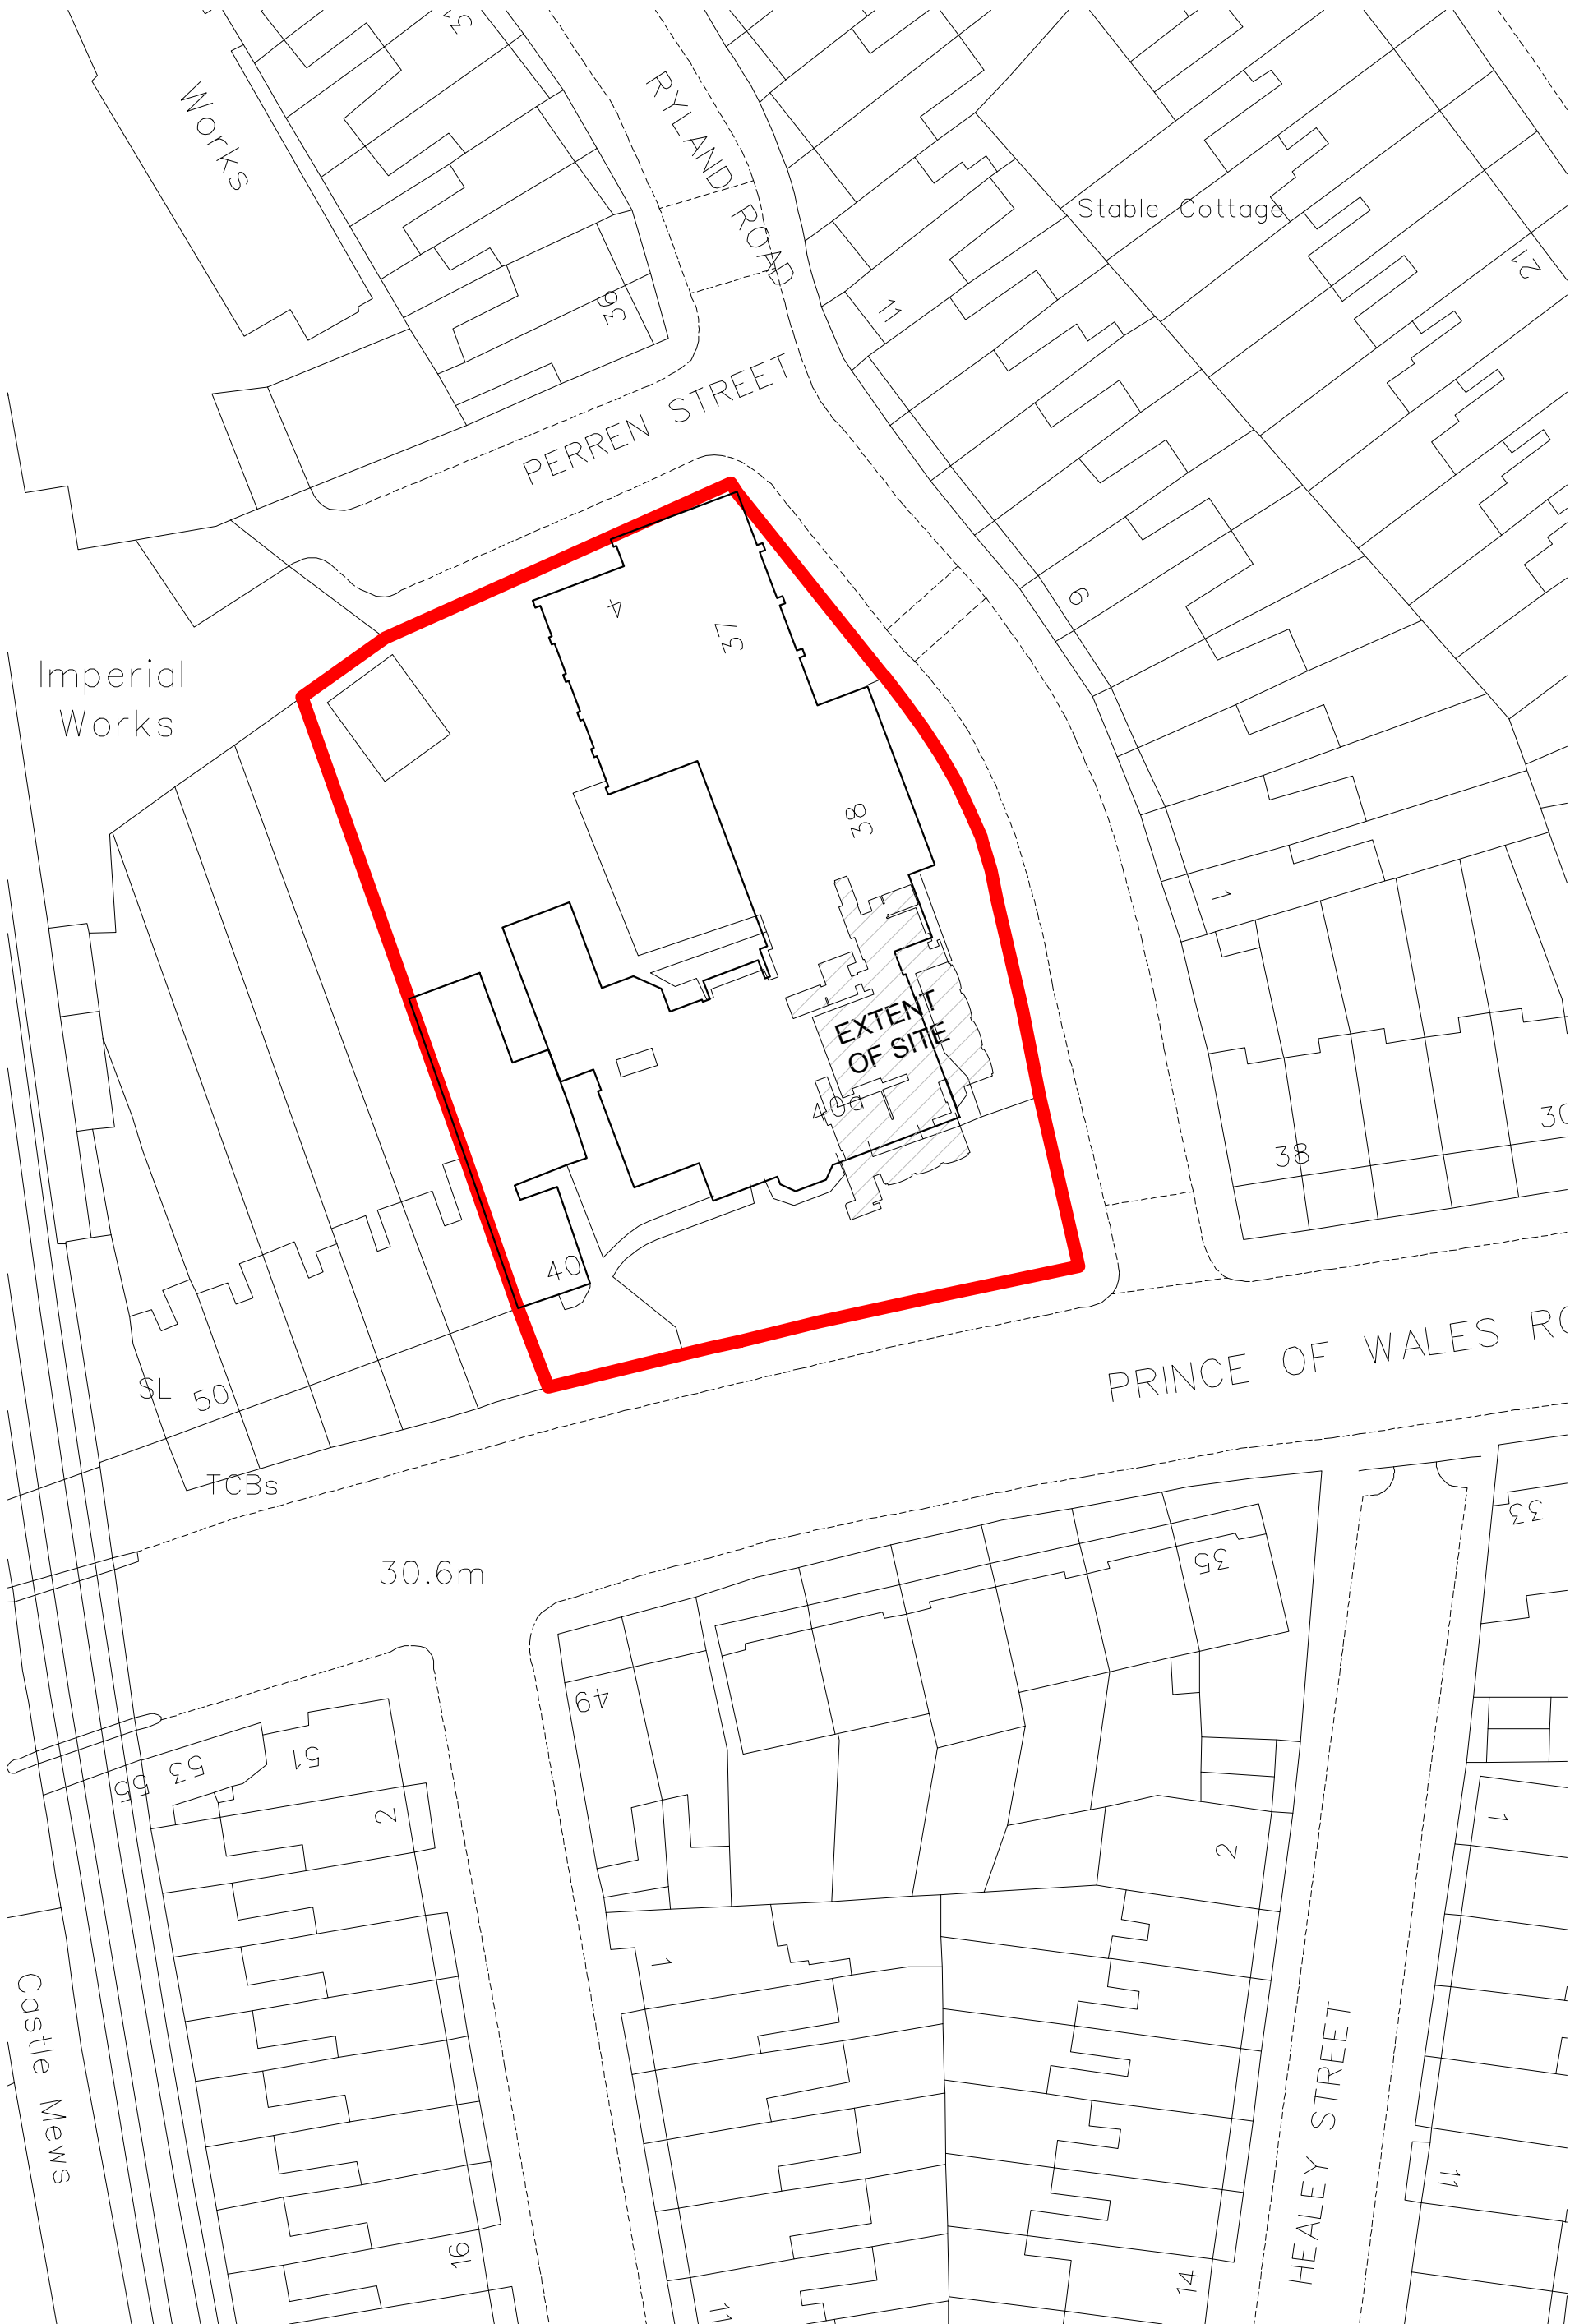

1. Block Plan 1:500 at A3

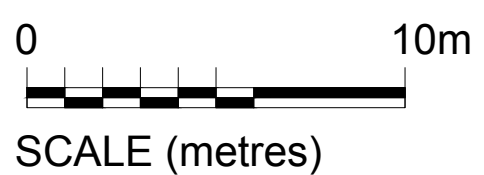

	Client :	Project Address :	Date	Status	Drawn
	Mr. L Diomedes	40A Prince of Wales Road NW5 3EL	30.09.2024	Planning Issue	RM
	Drawing Title :		Scale	Drawing Number	Revision
	Existing Block Plan		1:500@A3	240930 P02	01