


GENERAL NOTES:
All dimensions and setting out must be checked on site.
This drawing must be read in conjunction with all other relevant Structural and architectural drawings.

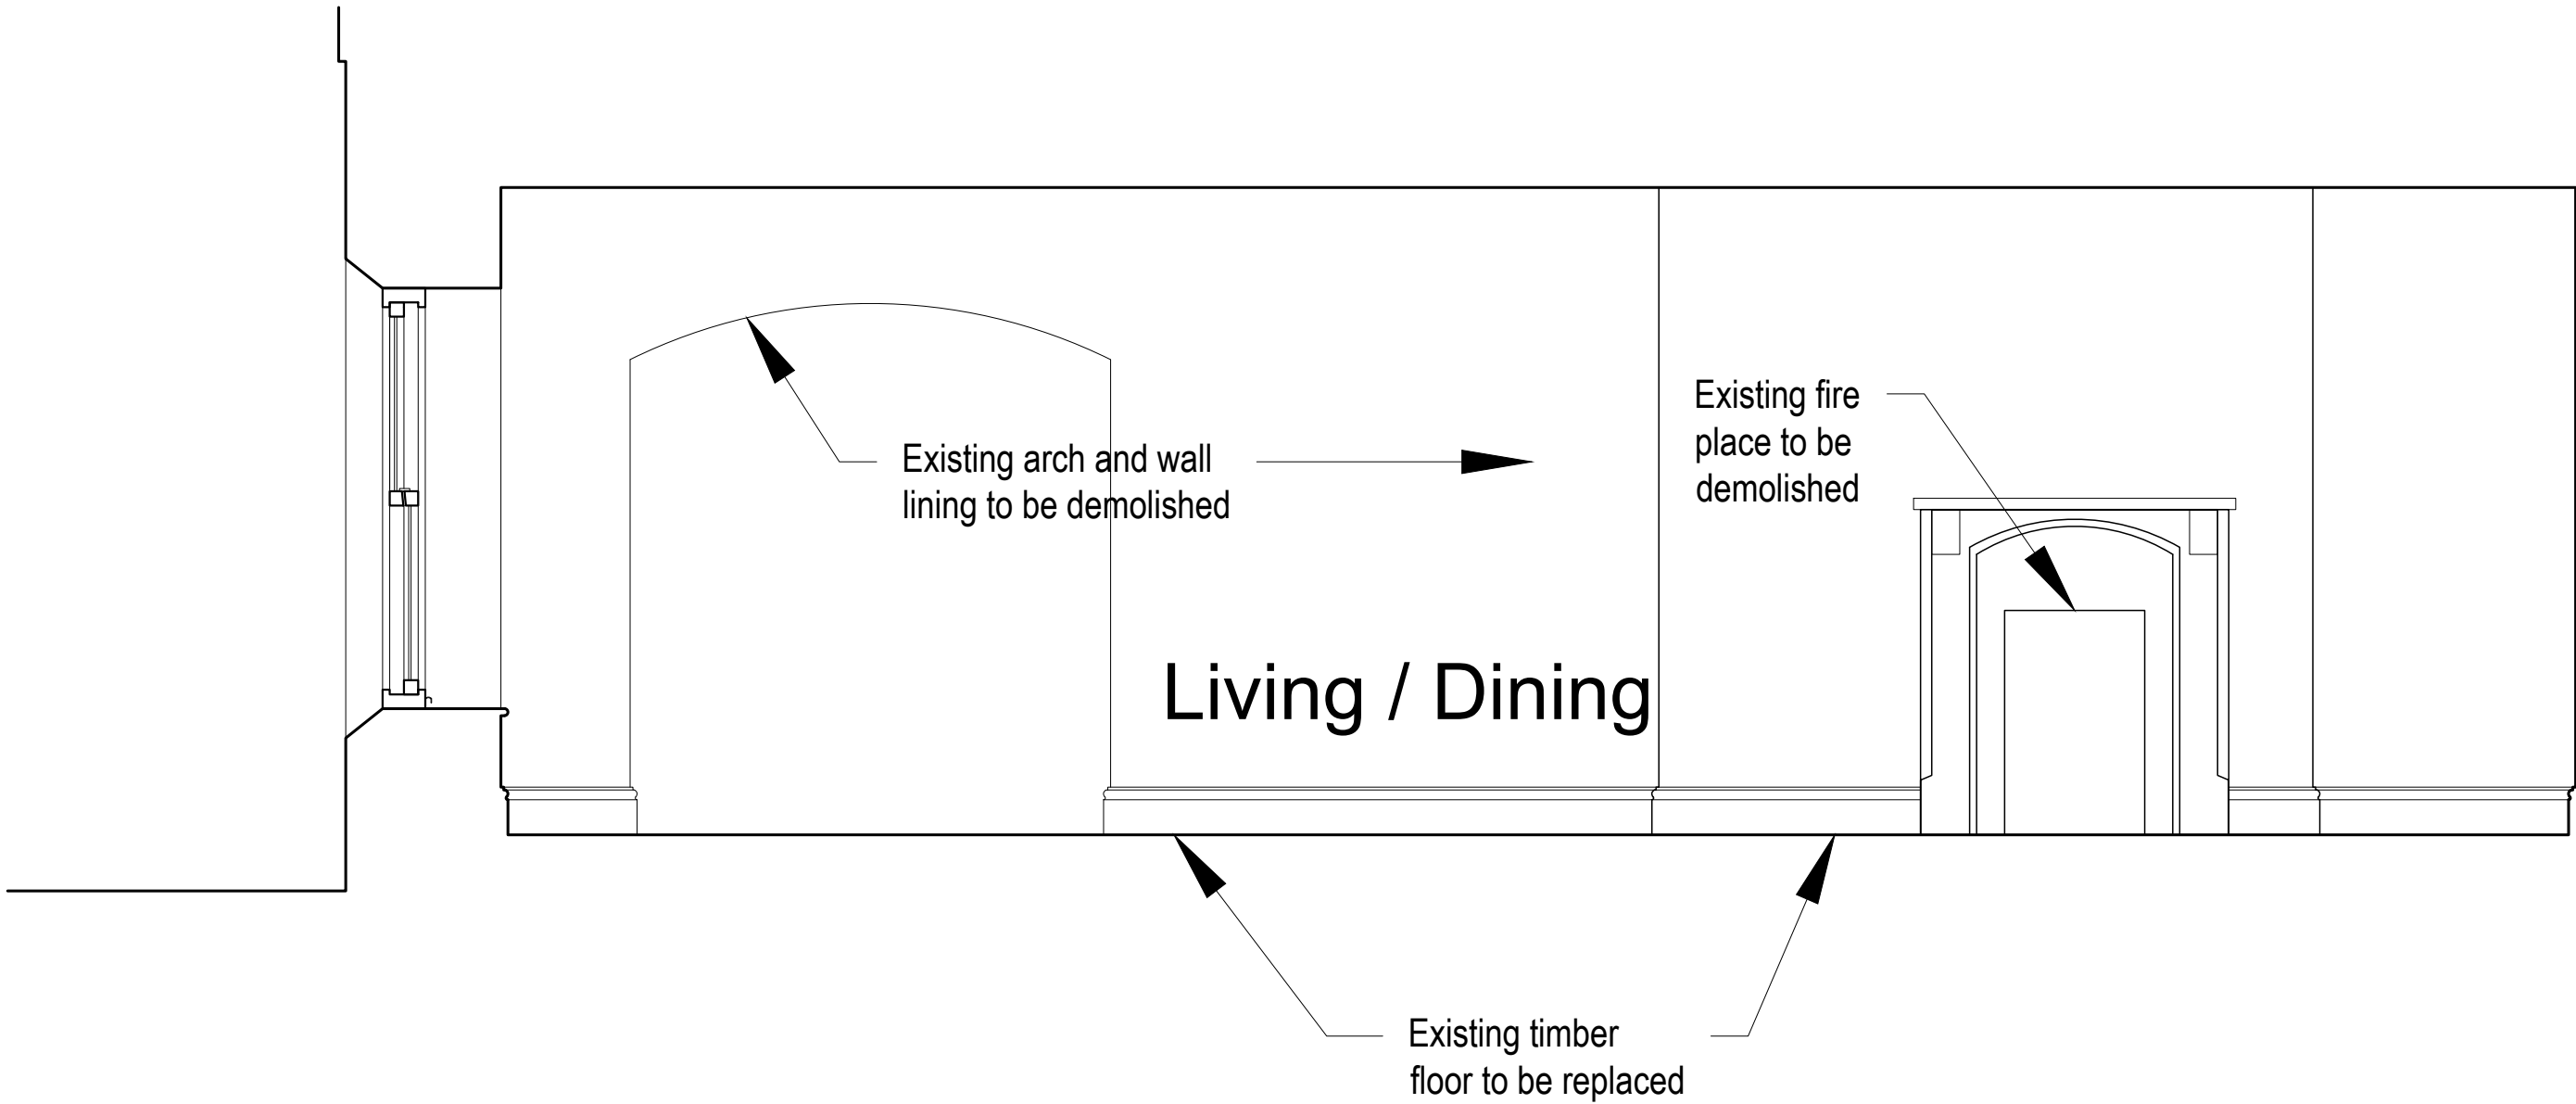

1. Elevation B



SCALE (metres)