


GENERAL NOTES:
All dimensions and setting out must be checked on site.
This drawing must be read in conjunction with all other relevant Structural and architectural drawings.

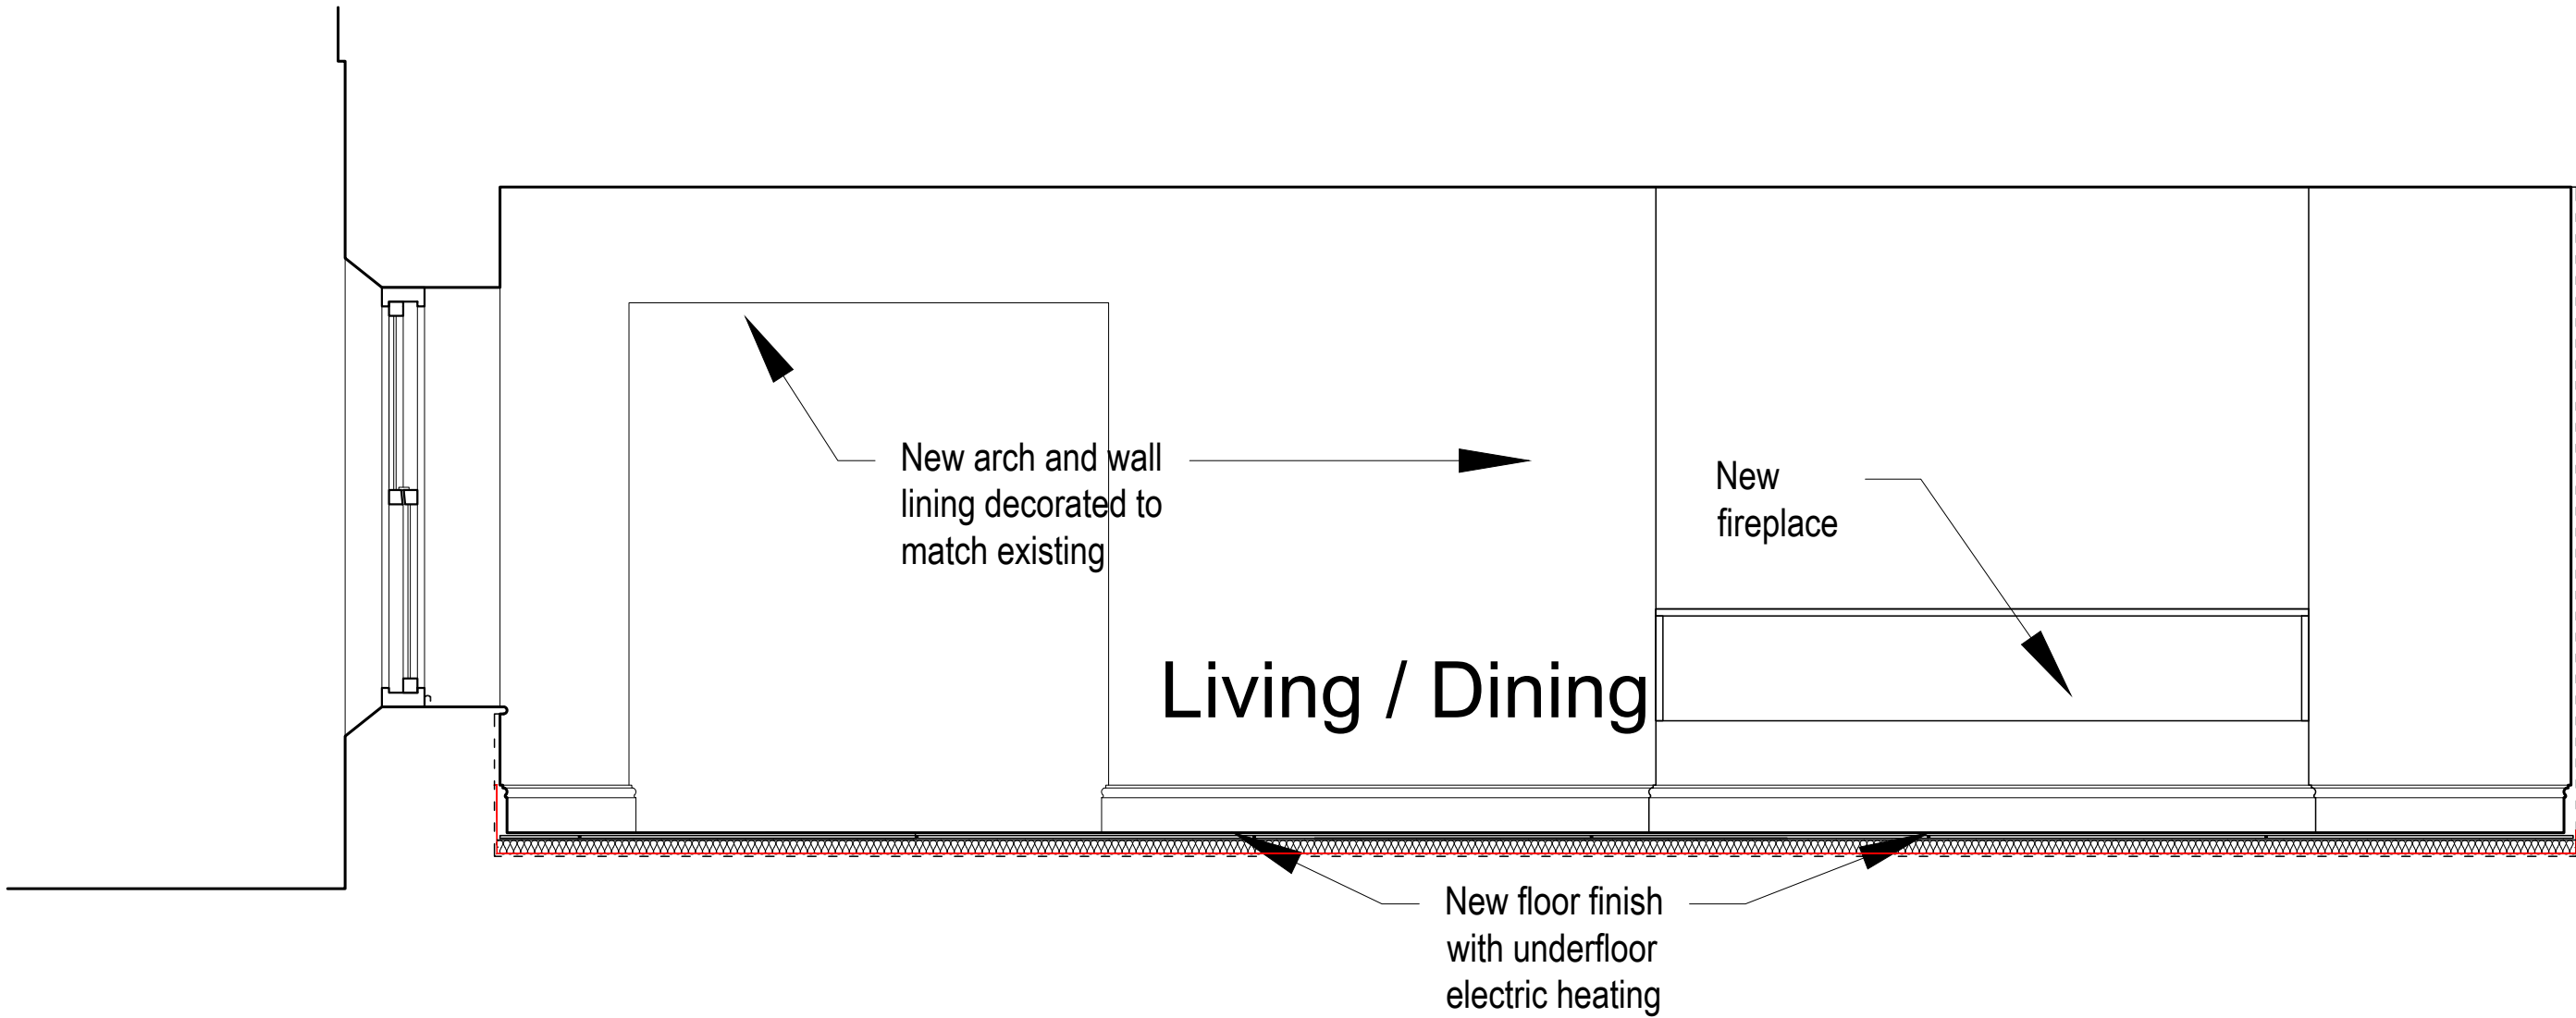

1. Elevation B



SCALE (metres)

Client :	Project Address :	Date	Status	Drawn
Mr. L Diomedes	40A Prince of Wales Road NW5 3EL	30.09.2024	Planning Issue	RM
Drawing Title :	Scale	Drawing Number	Revision	
Proposed Internal Elevations	1:25@ A3	240930 P13	01	