
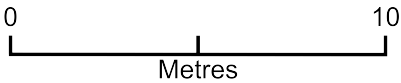


11 Leverton St - Party Wall

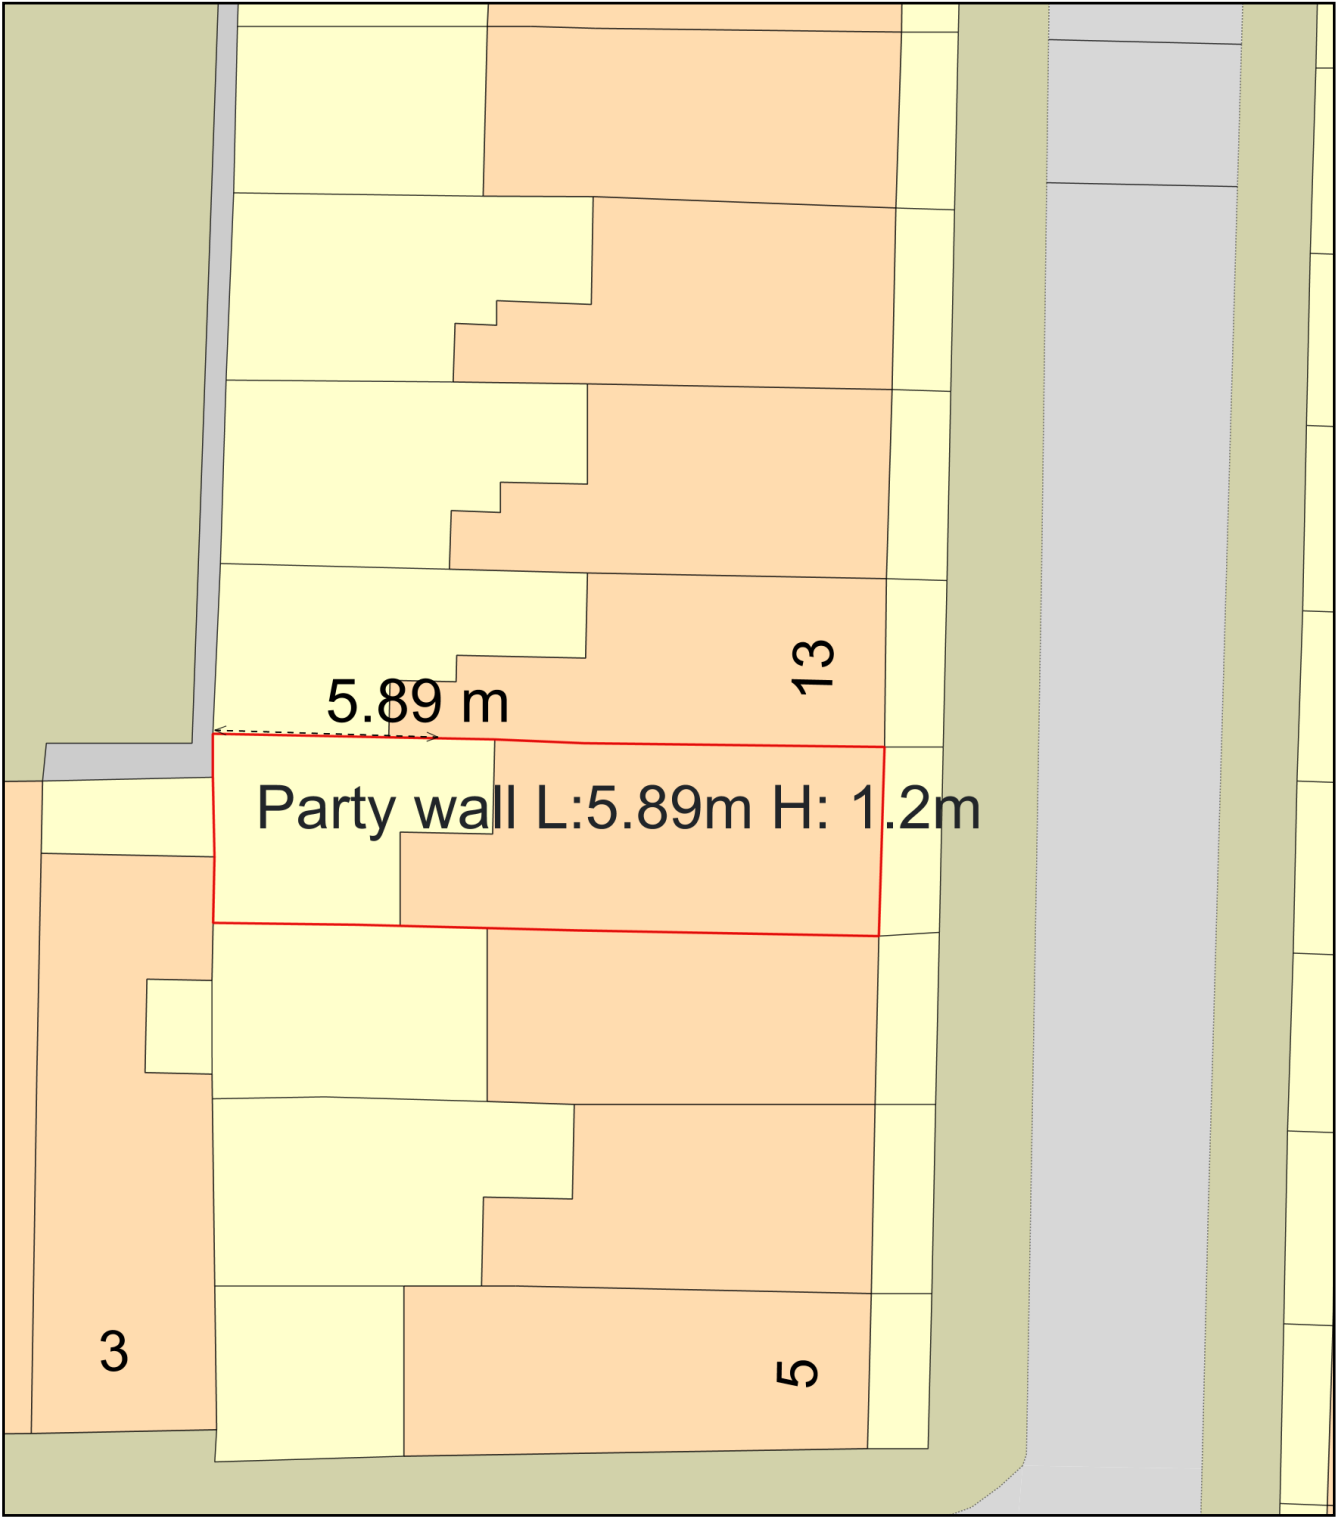

Plan Produced for: Camden Council

Date Produced: 10 Nov 2024

Plan Reference Number: TQRQM24315191315978

Scale: 1:200 @ A4