


**NOTES :**  
All dimensions in millimeters.  
All dimensions and levels are to be checked on site by the main contractor prior to commencing any constructional works.  
Any discrepancy is to be reported back to the designer for instruction.

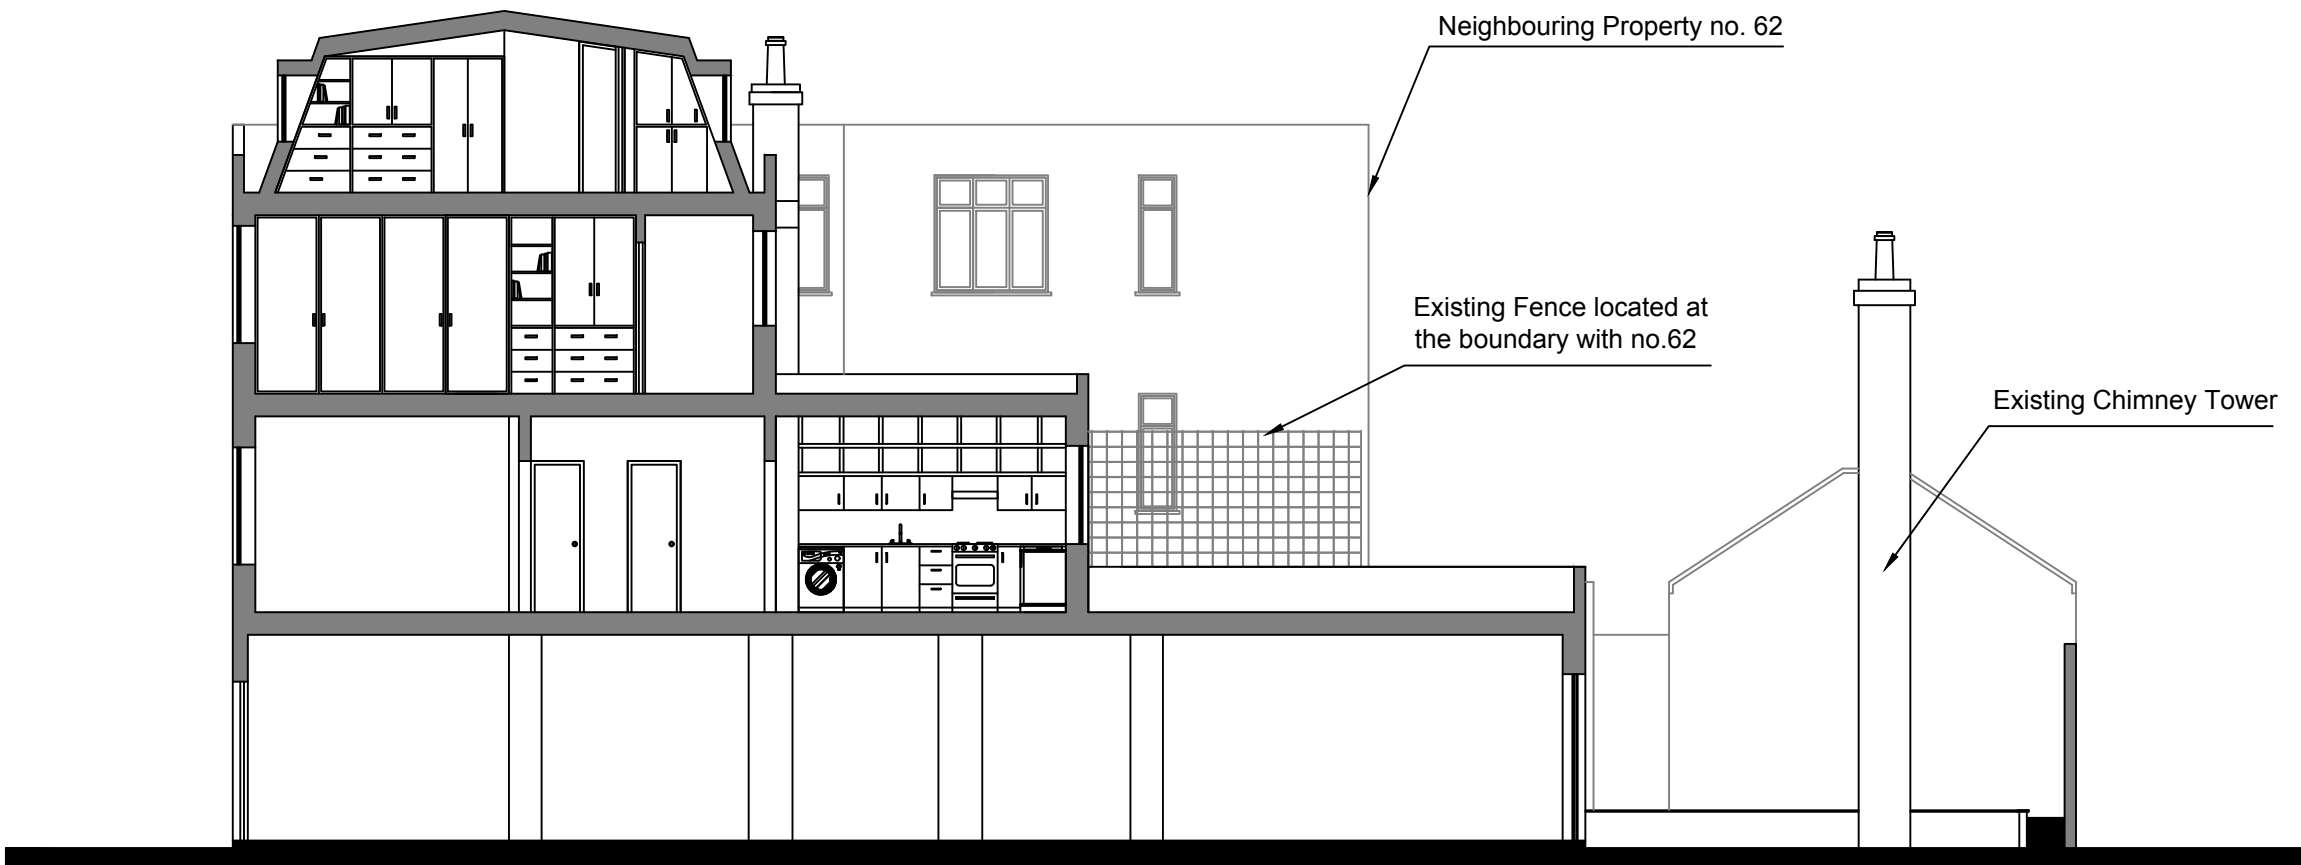

**Permitted under application  
2022/0207/P  
Section B-B**

**Proposed HMO  
Section B-B**




**PROJECT:**  
**HMO**  
**60A Parkway**  
**Camden NW1 7AH**

**CLIENT:**  
**Caspian A&M Property LTD**

**Permitted and Proposed Section B-B**

**SCALE:** 1:100 @A2, 1:200 @A4

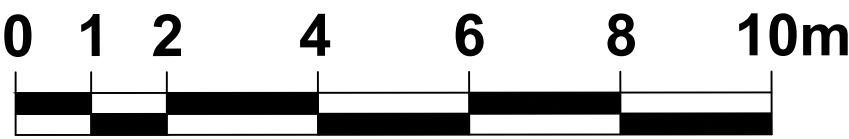

**Drawing no:** 008/008

**Date:** April 2023

**Drawn & Checked by:** NM