


LOCATION PLAN

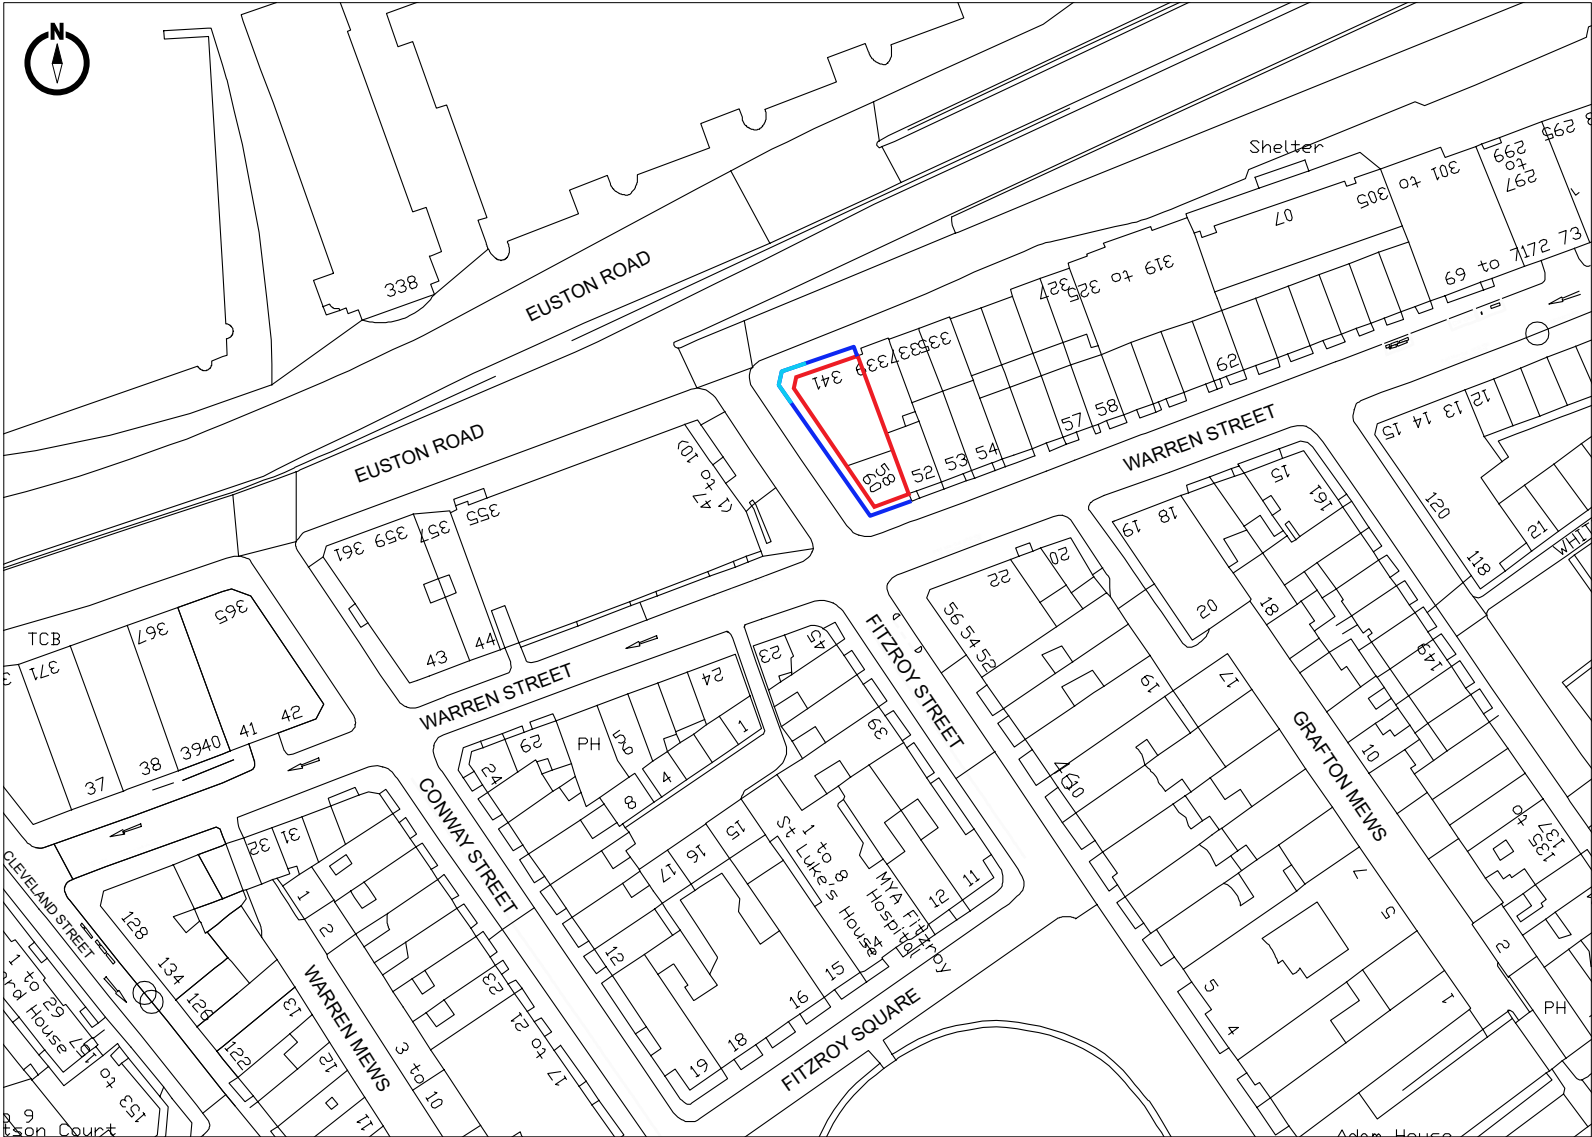

- Scaffold Shroud
- Advertising Area
- Site Location

Site:	Title:	Date:	Dwg. No:	Rev:	Scale: 1:1250@A3	0m20m40m60m80m
341 Euston Road, London NW1 3AD	Location Plan	06/11/2024	PY4741/001	A2		