


Key:

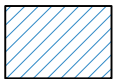


Proposed new walls



Proposed new items/interventions




Existing to be removed/demolished/altered

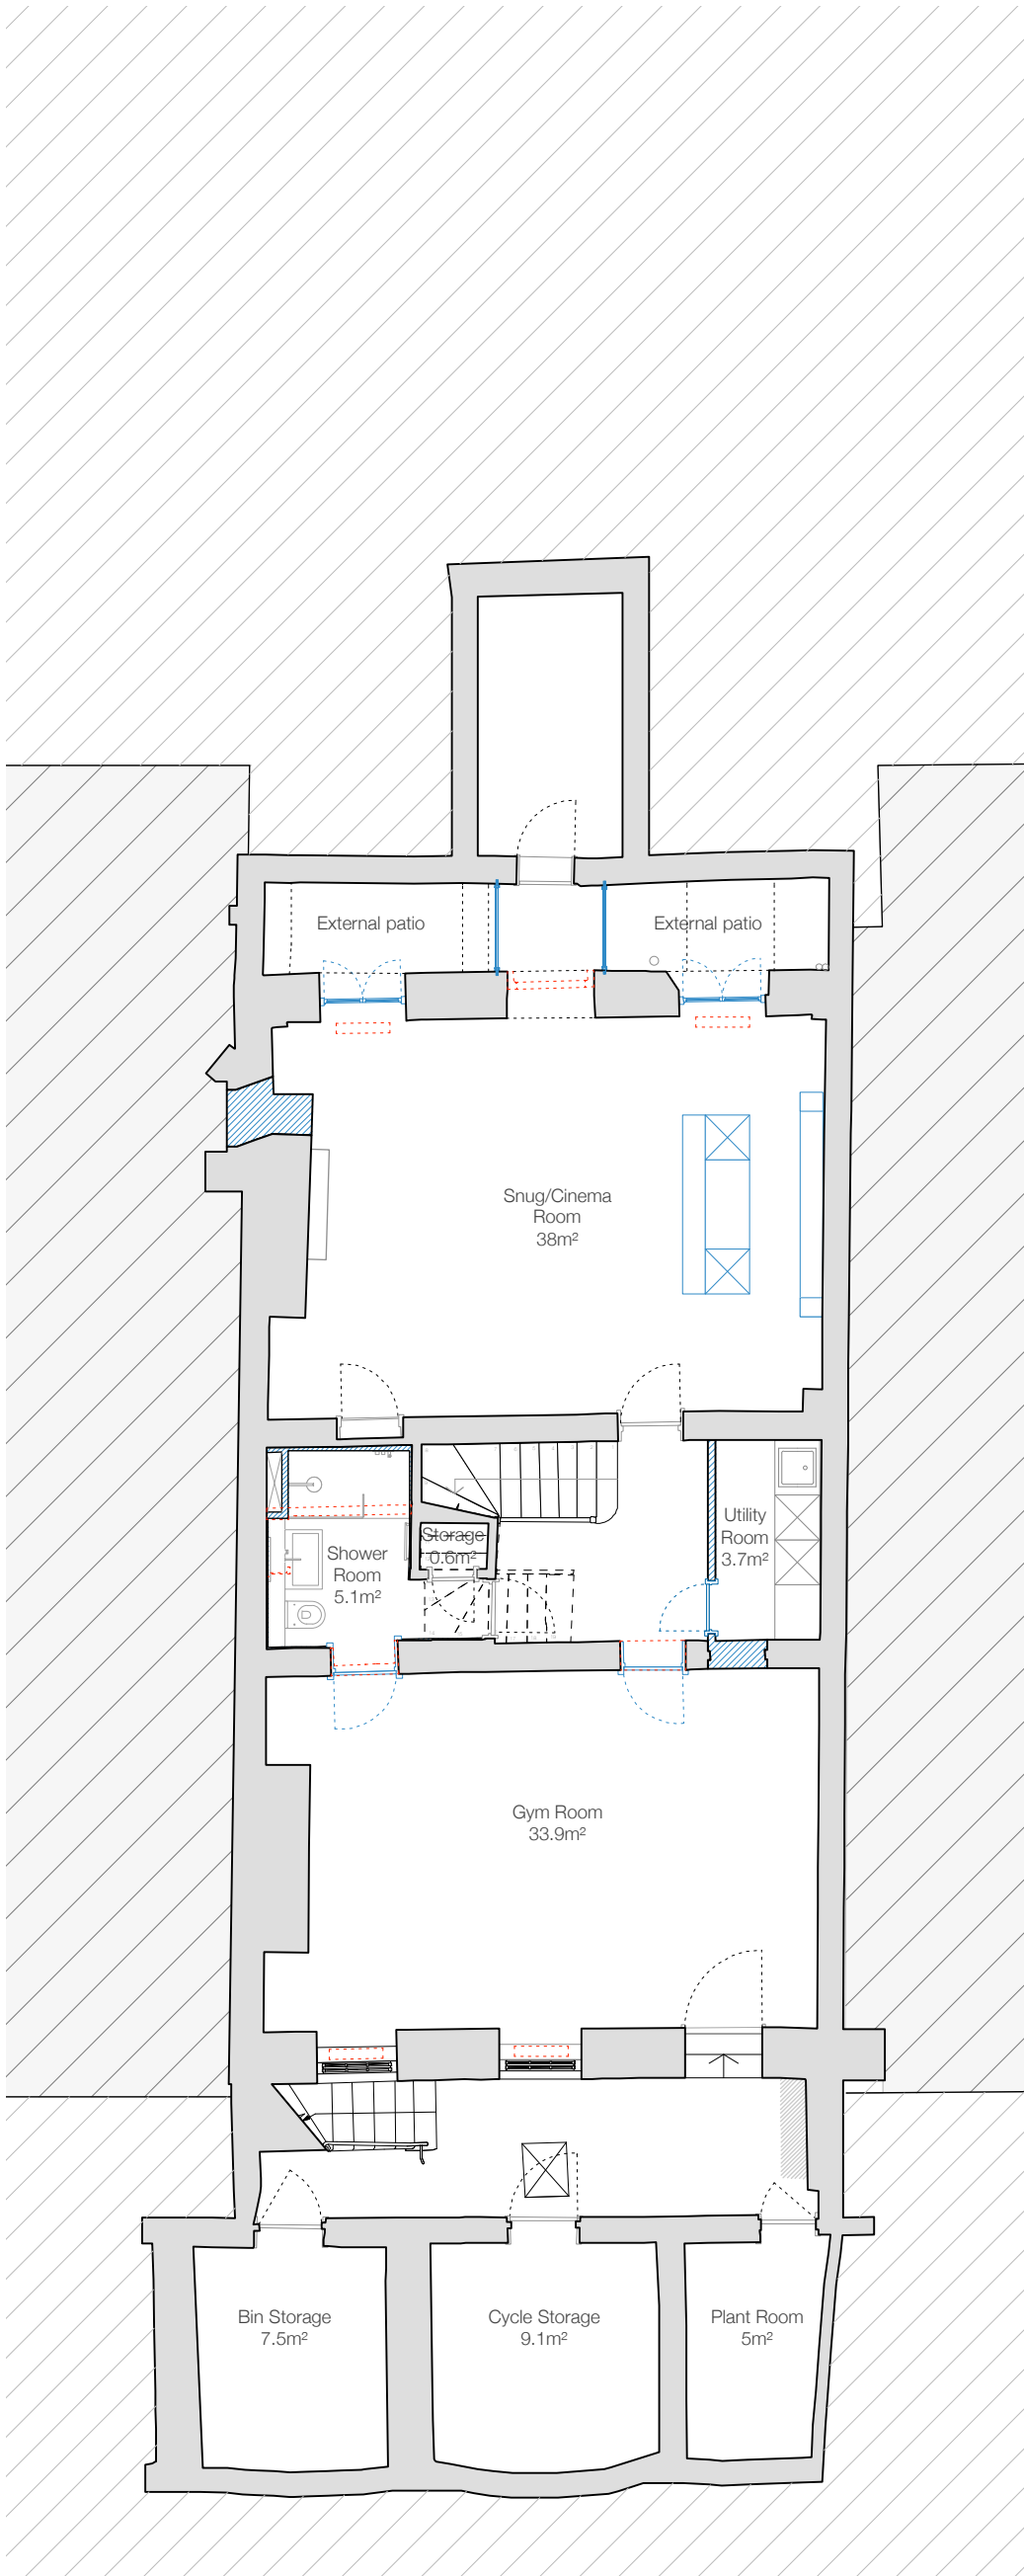


Indicative drawing based on and derived from Measured Survey Pro

NOTES:

All existing M&E services (heating / plumbing / electrical / ventilation / hot & cold water etc.) to be replaced, renewed and upgraded.

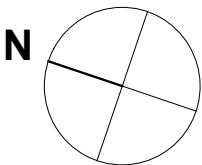

Scale 1:100 @ A2

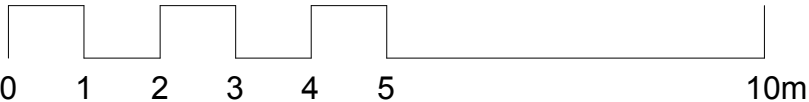

Drawing No		Rev No	Drawn	Checkd	Drawn	Client	Revision		Date	Notes	Revision	Date	Notes
344/PA/1.001		F		A2		B & K Investments Limited	OR		28.03.2024	Preliminary set			
February 2024		MB		NS		7 John Street, London WC1N 2ES	A		12.04.2024	General notes / annotation revised			
Planning Application							B		22.04.2024	General revision			
							C		16.08.2024	General revision			
							D		12.09.2024	General revision			
							E		08.10.2024	Drawing key added			
							F		05.11.2024	Draft stamp removed			