




NOTE:
This drawing is illustrative and for information purposes only.

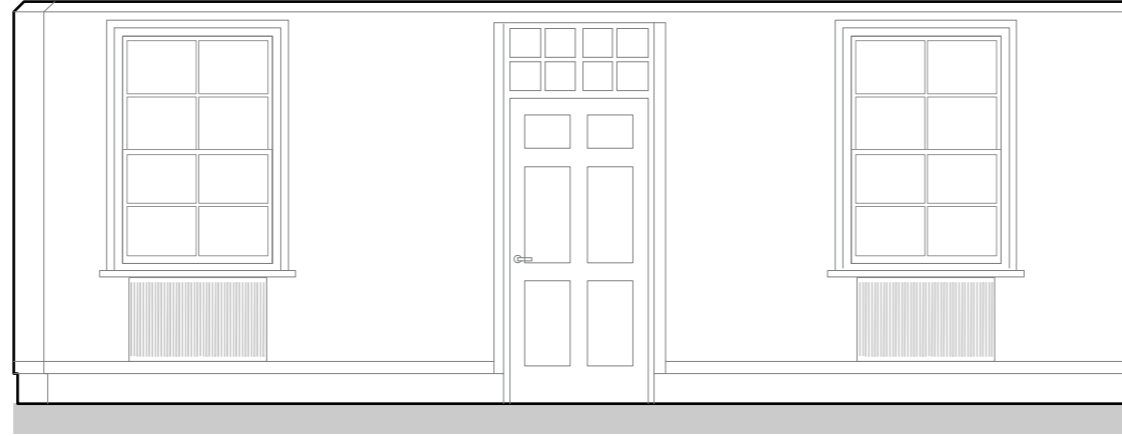


Internal Elevation 1
Scale 1:50

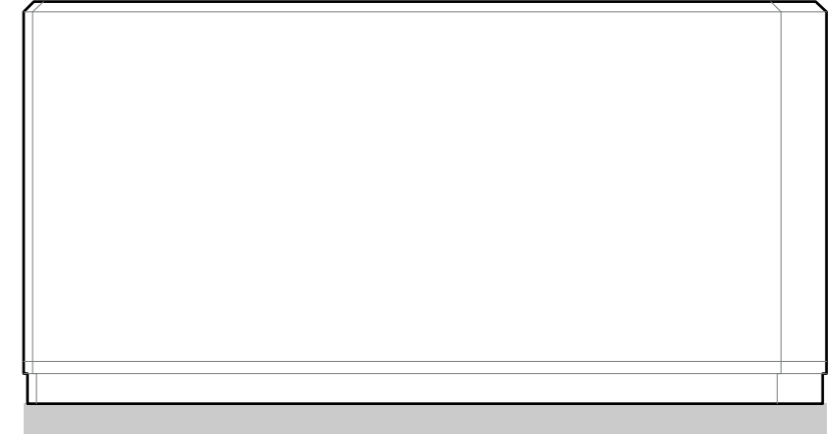

Internal Elevation 2
Scale 1:50


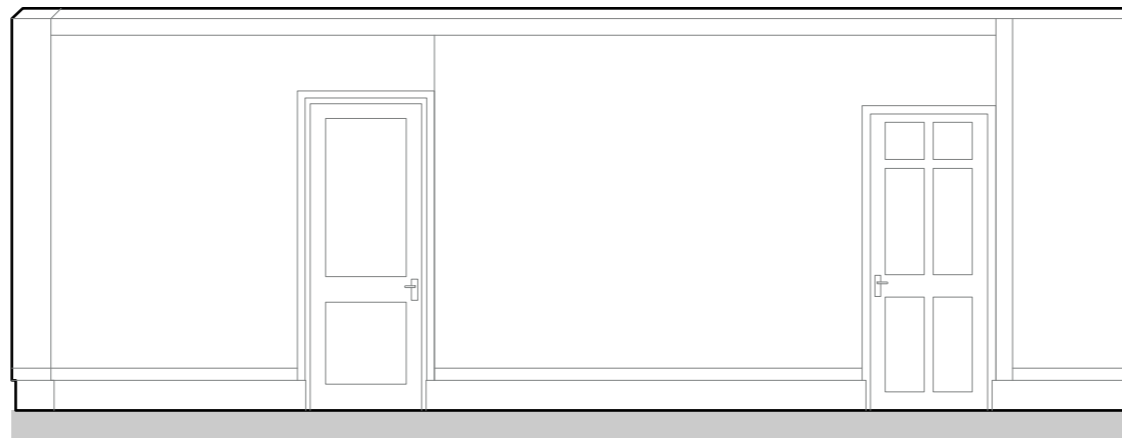


Internal Elevation 3
Scale 1:50

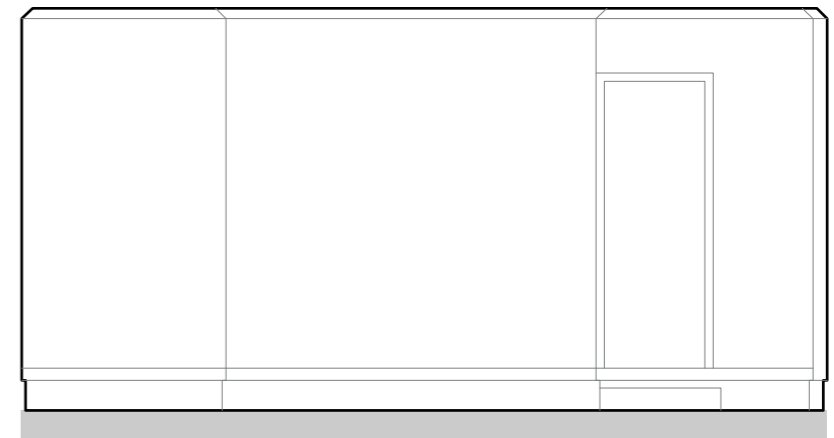

Internal Elevation 4
Scale 1:50

Key Plan: Basement Floor Room 2

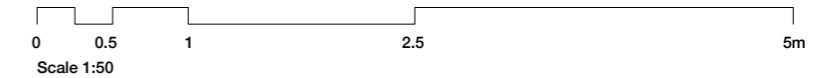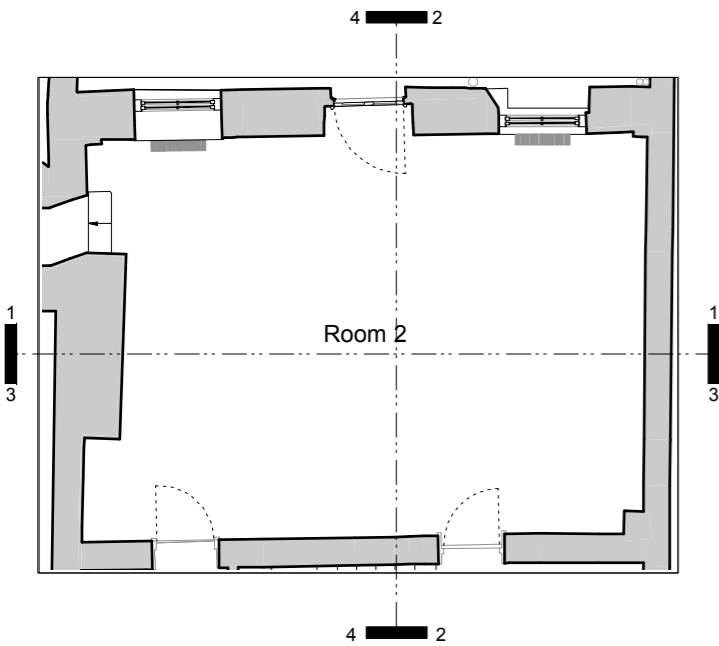

Drawing No 344/EX/10.02	Rev No B	Drawn By A3	Checked By NS	Client B & K Investments Limited	Project Title 7 John Street	Revision OR A B	Date 15.02.2024 22.03.2024 05.11.2024	Notes Preliminary set General revision Detail stamp removed	Name JS
Date February 2024	Drawn By JS	Checked By NS	Scale 1:50	Client B & K Investments Limited	Project Title 7 John Street	Revision OR A B	Date 15.02.2024 22.03.2024 05.11.2024	Notes Preliminary set General revision Detail stamp removed	Name JS
<p>Information</p>				<p>Glas Architects Mezzanine Offices John Trundle Court Barbican, London EC2Y 8DJ</p> <p>Tel: +44 (0)20 7769 7600 Fax: +44 (0)20 7693 1903 mail@glasarchitects.co.uk www.glasarchitects.co.uk</p> <p>© 2007-2024 Glas Architects. All rights reserved. This drawing is for information purposes only. It is not to be used for construction without the written consent of Glas Architects. 02/2007/2024</p>					