




**NOTE:**  
This drawing is illustrative and for information purposes only.

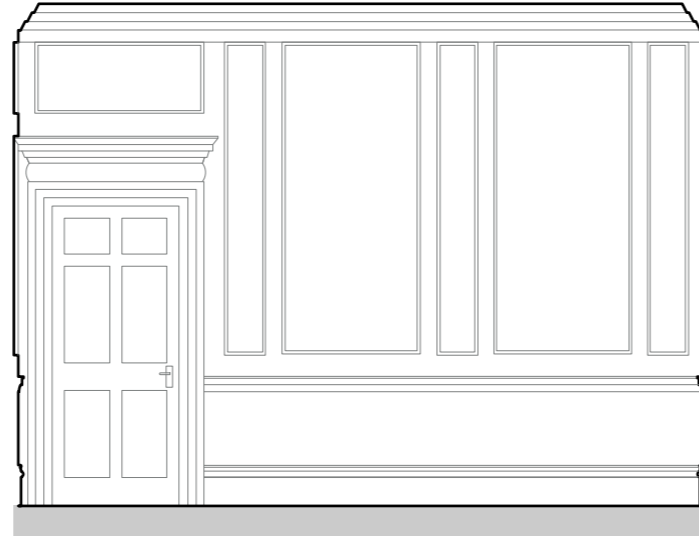


Internal Elevation 1  
Scale 1:50

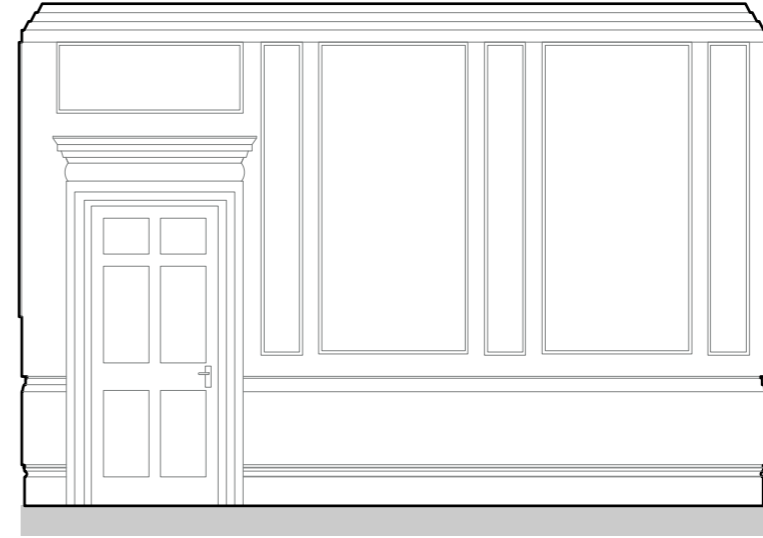

Internal Elevation 2  
Scale 1:50


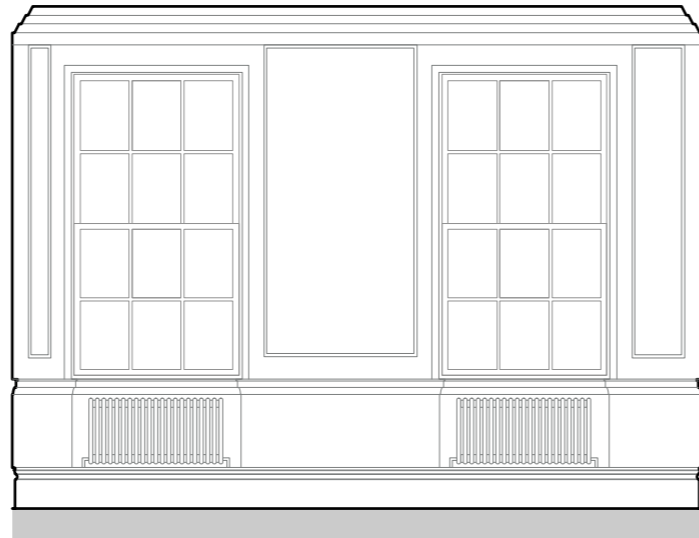


Internal Elevation 3  
Scale 1:50

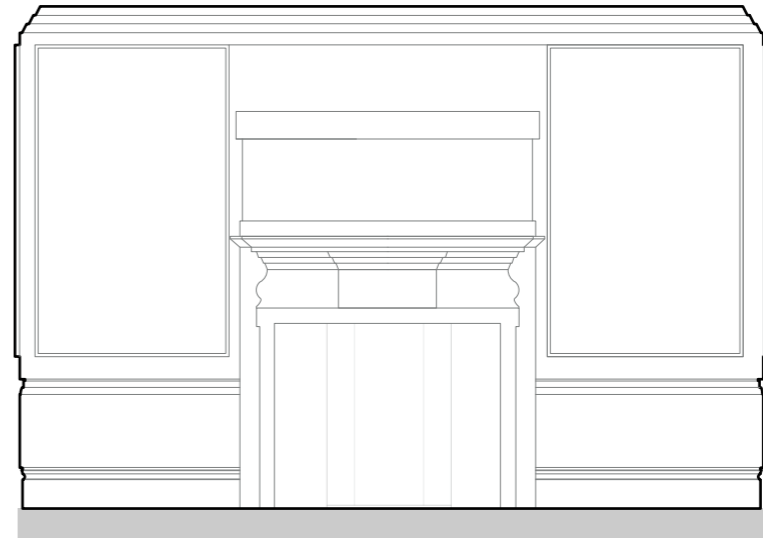

Internal Elevation 4  
Scale 1:50

Key Plan: Ground Floor Room 4

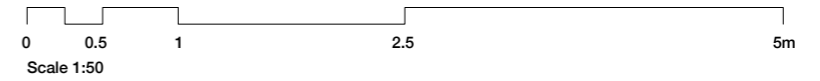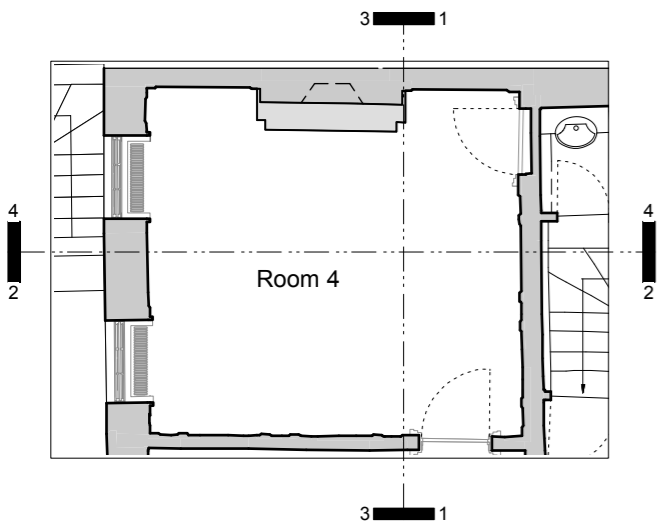

Drawing No <b>344/EX/10.04</b>	Rev No <b>B</b>	Client <b>B &amp; K Investments Limited</b>	Project Title <b>7 John Street</b>	Notes Preliminary set General revision Detail stamp removed
Date <b>February 2024</b>	Drawn By <b>JS</b>	Project Title <b>7 John Street</b>	Revision OR A B	Date 15.02.2024 22.03.2024 05.11.2024
Scale <b>1:50</b>	Project Title <b>Existing Internal Elevations - Room 4</b>	Glas Architects Mezzanine Offices John Trundle Court Barbican, London EC2Y 8DJ	Tel: +44 (0)20 7769 7600 Fax: +44 (0)20 7693 1903 mail@glasarchitects.co.uk www.glasarchitects.co.uk	
Information				