


This material has been reproduced from Ordnance Survey digital map data with the permission of the controller of Her Majesty's Stationery Office, © Crown Copyright.

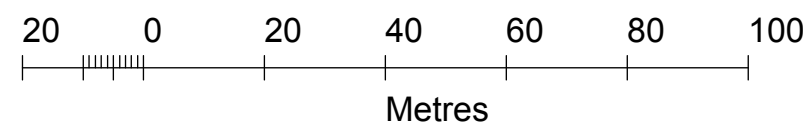

Drawing No. 344/LP/1.001	Rev No. OR	Drawn By A3	Client B & K Investments Limited	Architects Glas Architects Mezzanine Offices John Turnelle Court Barbican, London EC2Y 8DU	Telephone: 020 7759 7999 Facsimile: 020 7613 1903 Email: mail@glasarchitects.co.uk Web: www.glasarchitects.co.uk	Revision OR	Date 05.10.2024	Notes Preliminary issue	Revision	Date	Notes
Date October 2024	Drawn By MB	Checked By NS	Project Title 7 John Street, London WC1N 2ES	Location Plan							
Drawing Title Planning Application			Drawing Scale 1:1250								