



Indicative drawing based on and derived from Measured Survey Pro



NOTES:
All existing M&E services (heating / plumbing / electrical / ventilation / hot & cold water etc.) to be replaced, renewed and upgraded.

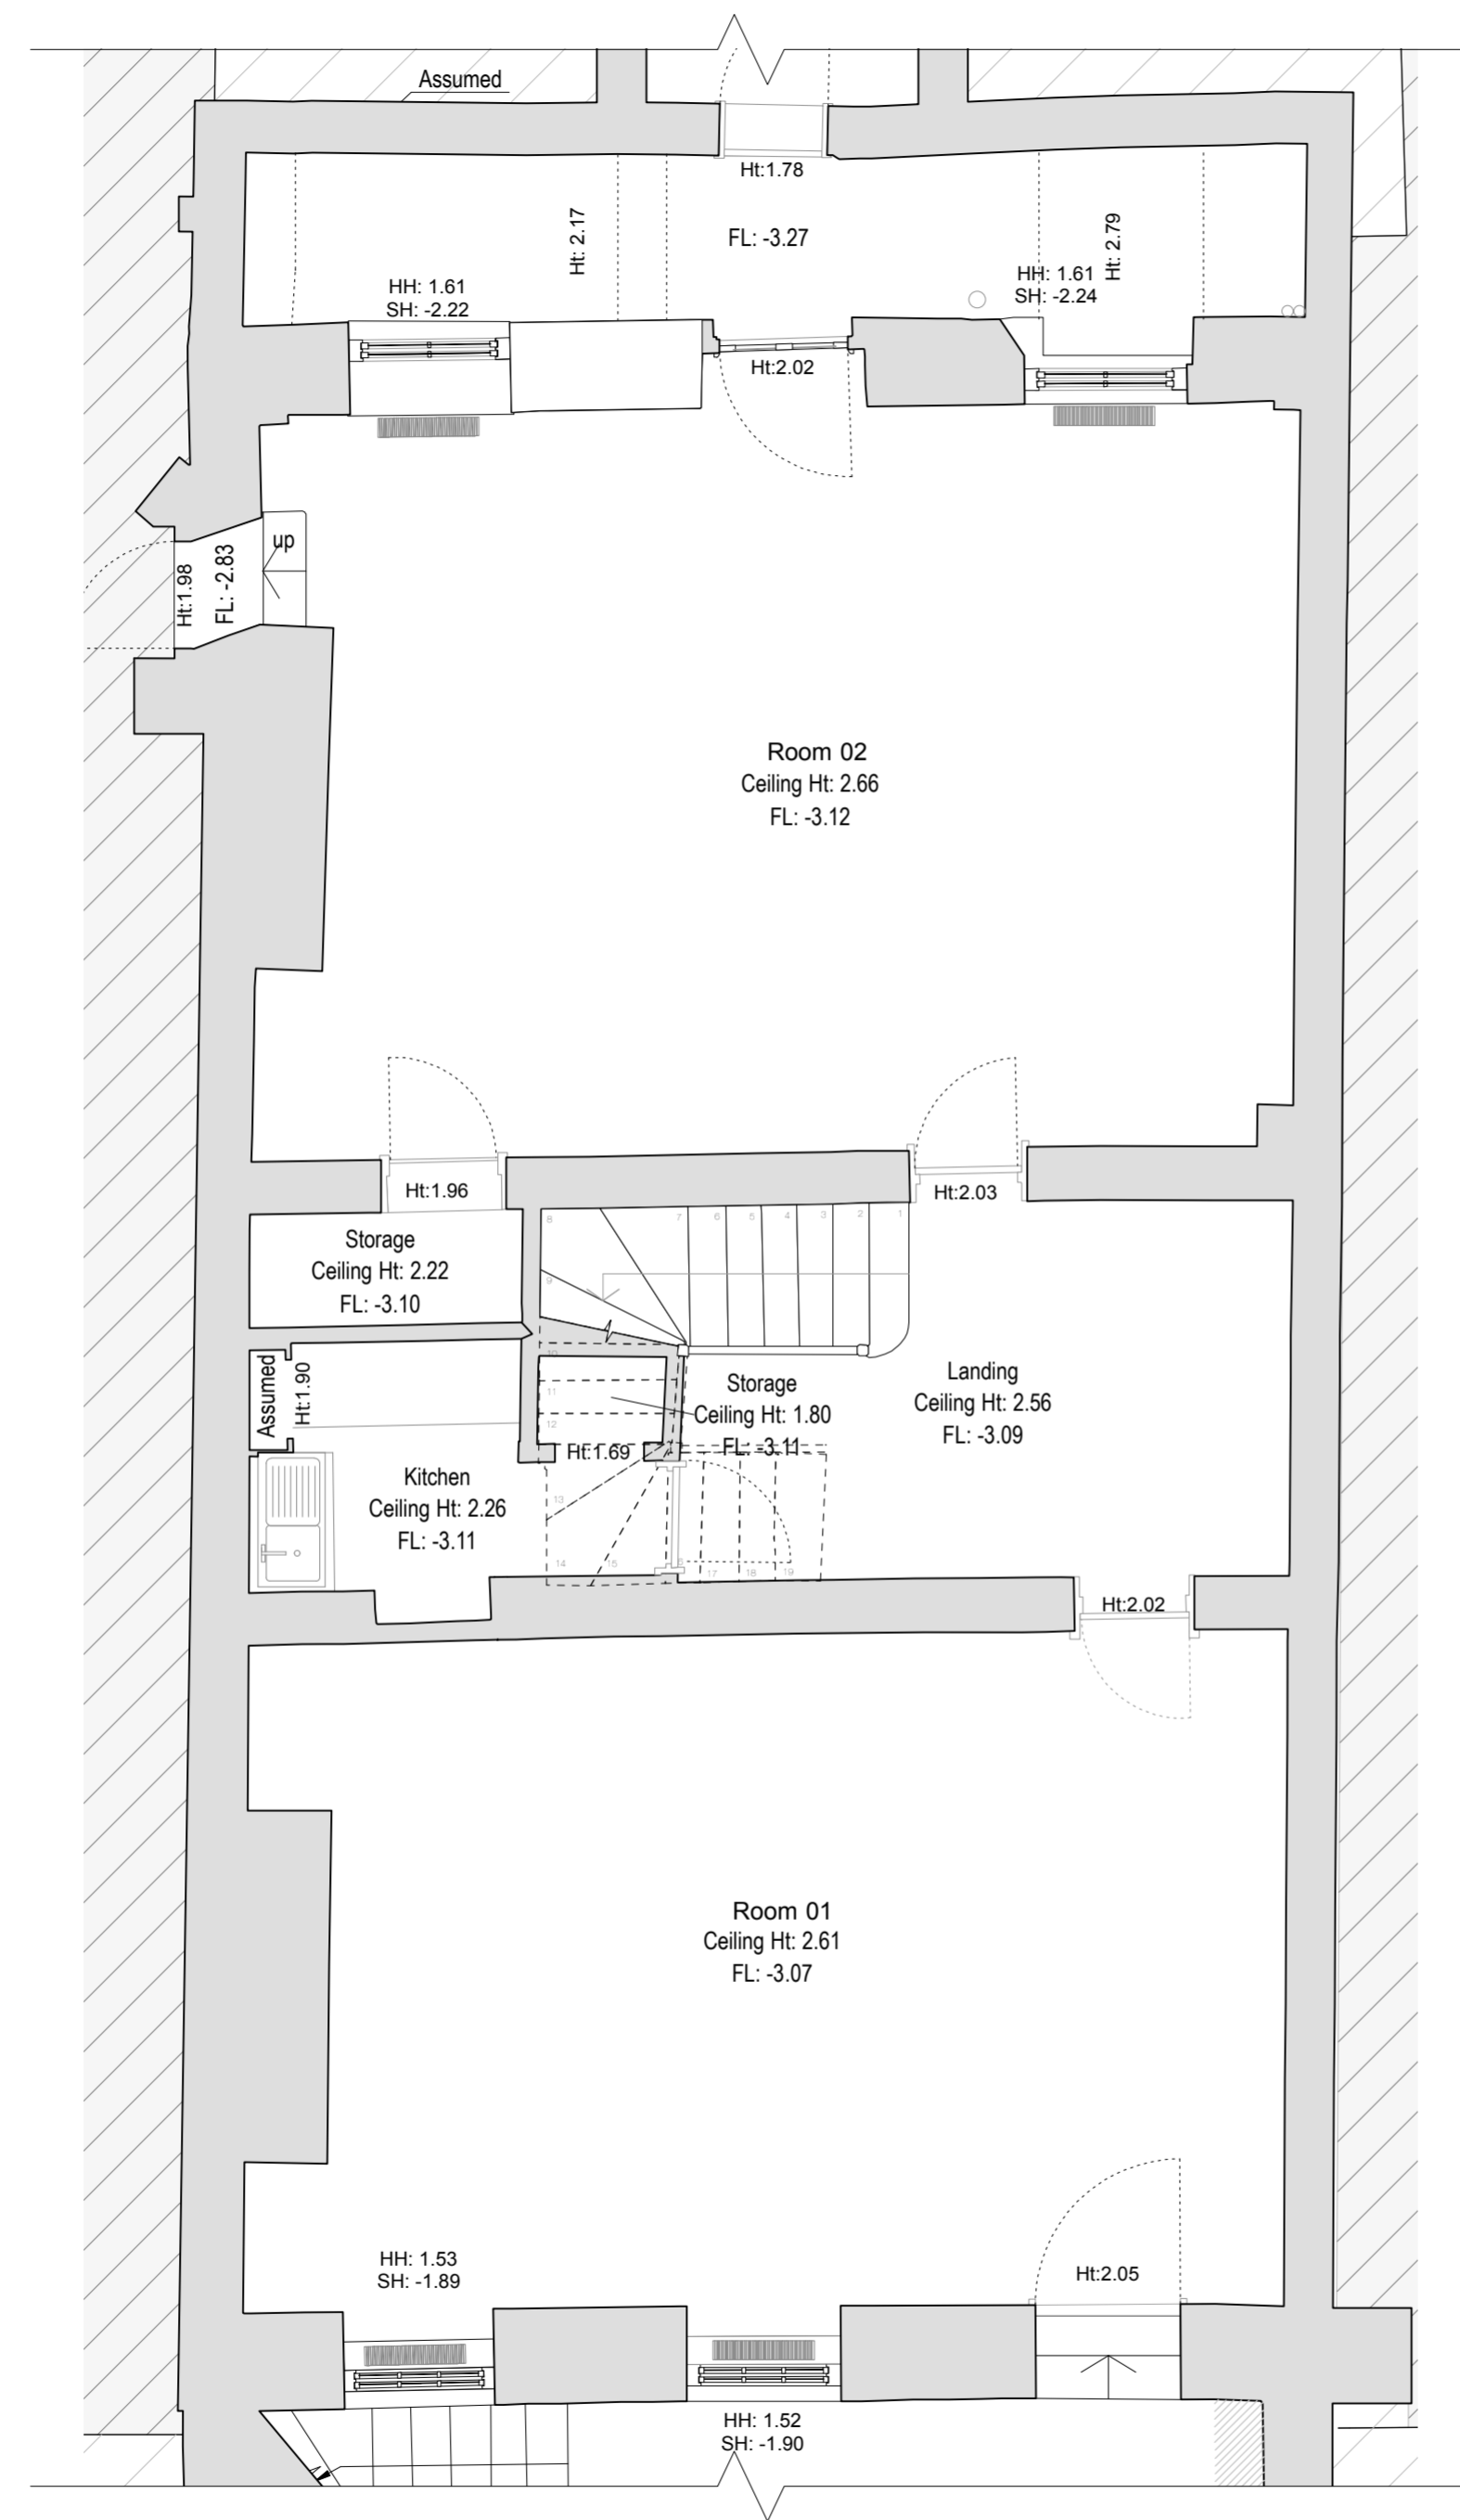

Existing basement floor plan

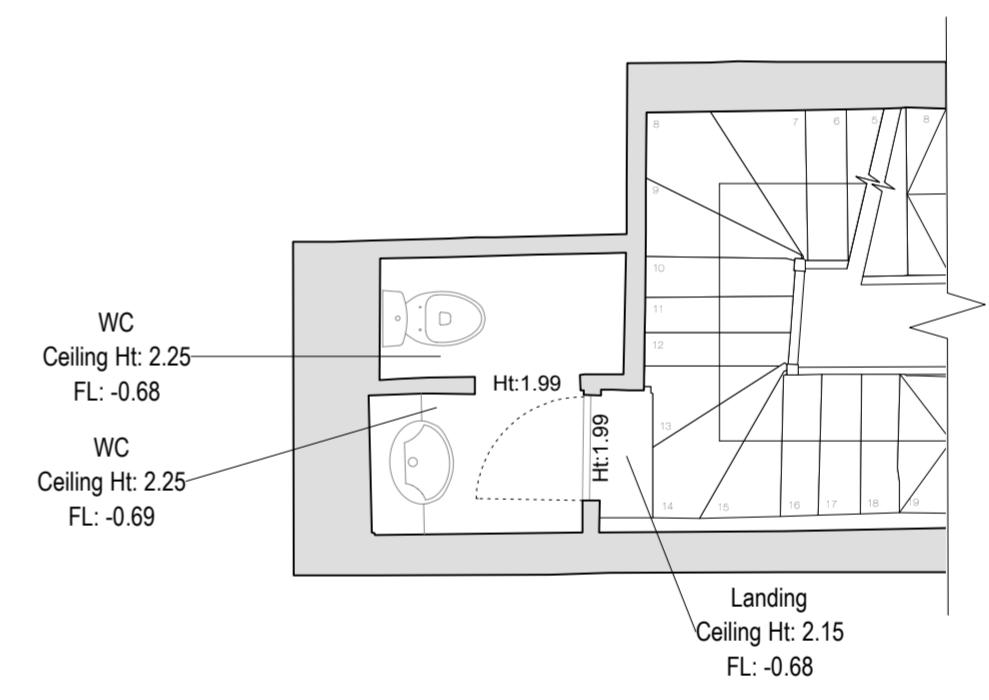

Existing half landing - between basement and ground floor

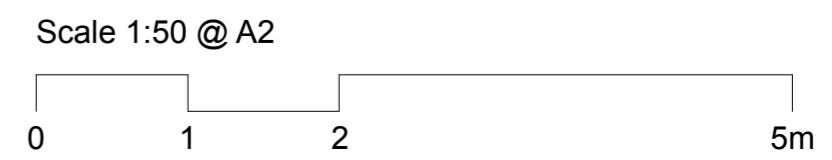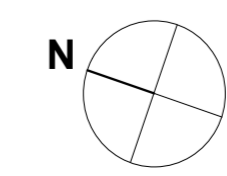

Client	B & K Investments Limited
Project Title	7 John Street, London WC1N 2ES
Director	Existing Basement Floor Plan
Dwg Size	A2
Drawn	MB
Checked	NS
Scale	1:50
Revision	OR A
Date	04.10.2024 05.11.2024
Notes	Preliminary set Draft stamp removed
Revision	OR A
Telephone	020 7739 7959
Facsimile	020 7613 1903
Email	mail@giasarchitects.co.uk
Web	www.giasarchitects.co.uk
Gias Architects	Mezzanine Offices John Tundale Court Barbican, London EC2Y 8DJ