


NOTES:

All existing M&E services (heating / plumbing / electrical / ventilation / hot & cold water etc.) to be replaced, renewed and upgraded.

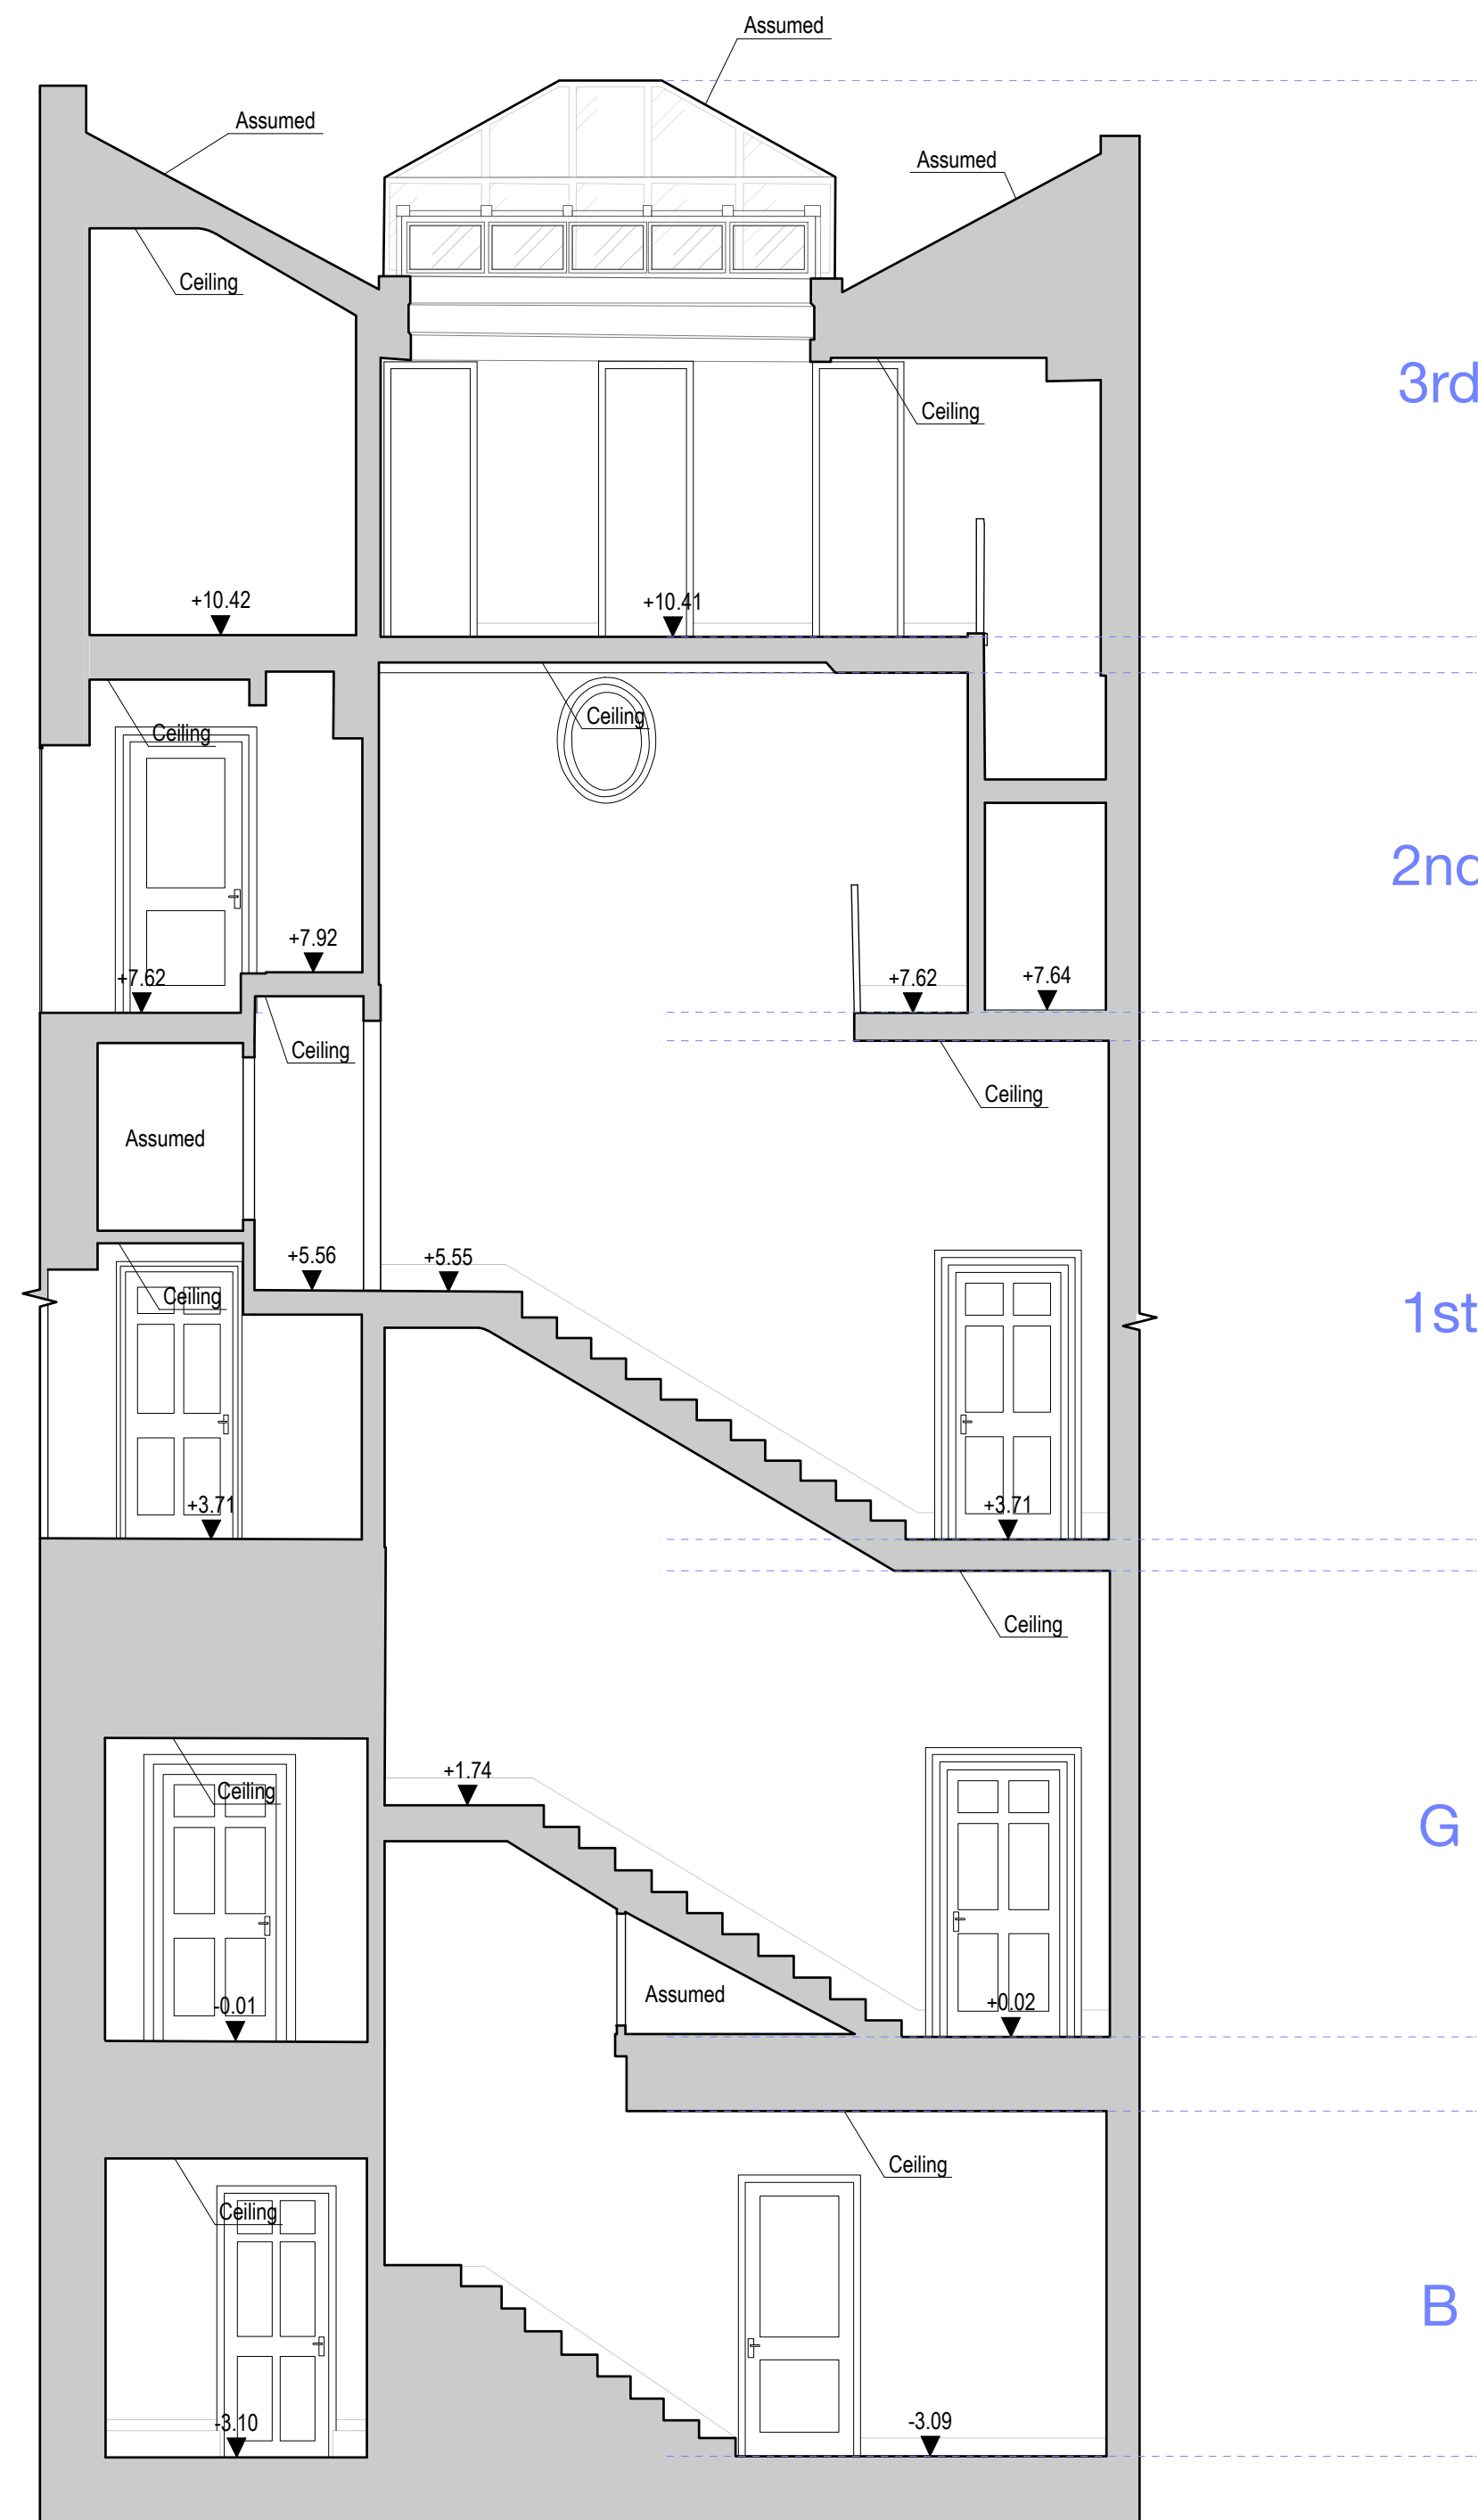

Scale 1:50 @ A2



0 1 2 5m

Technical drawing of a building facade. The facade features a central window with a grid pattern. Above the window are two rectangular openings. The facade is flanked by two vertical sections. A horizontal line labeled 'A' on both ends with red markers indicates a section line through the facade.

Drawing No 344/EX/2.00 Date February 2024 Revision Planning Application	Rev No A2 Drawn MB	Dwg Size A2 Checked NS	Client B & K Investments Limited Project Title 7 John Street, London WC1N 2ES Drawing Title Existing Section A-A	Glass Architects Mezzanine Offices John Tundle Court Barnham, London EC2T 6DJ Telephone: 020 7739 7999 Facsimile: 020 7613 1903 Email: mail@glassarchitects.co.uk Web: www.glassarchitects.co.uk  All dimensions to be read in the context of the project and the drawings. Dimensions are given in millimetres (mm) unless otherwise stated. All dimensions are to the face of the work unless otherwise stated. All dimensions are to be taken from the centre of the work unless otherwise stated. All dimensions are to be taken from the centre of the work unless otherwise stated.	Revision OR A	Date 21.02.2024 05.11.2024	Notes Preliminary issue Draft stamp removed	Revision	Date	Notes