




No. 36



No. 34a

No. 32

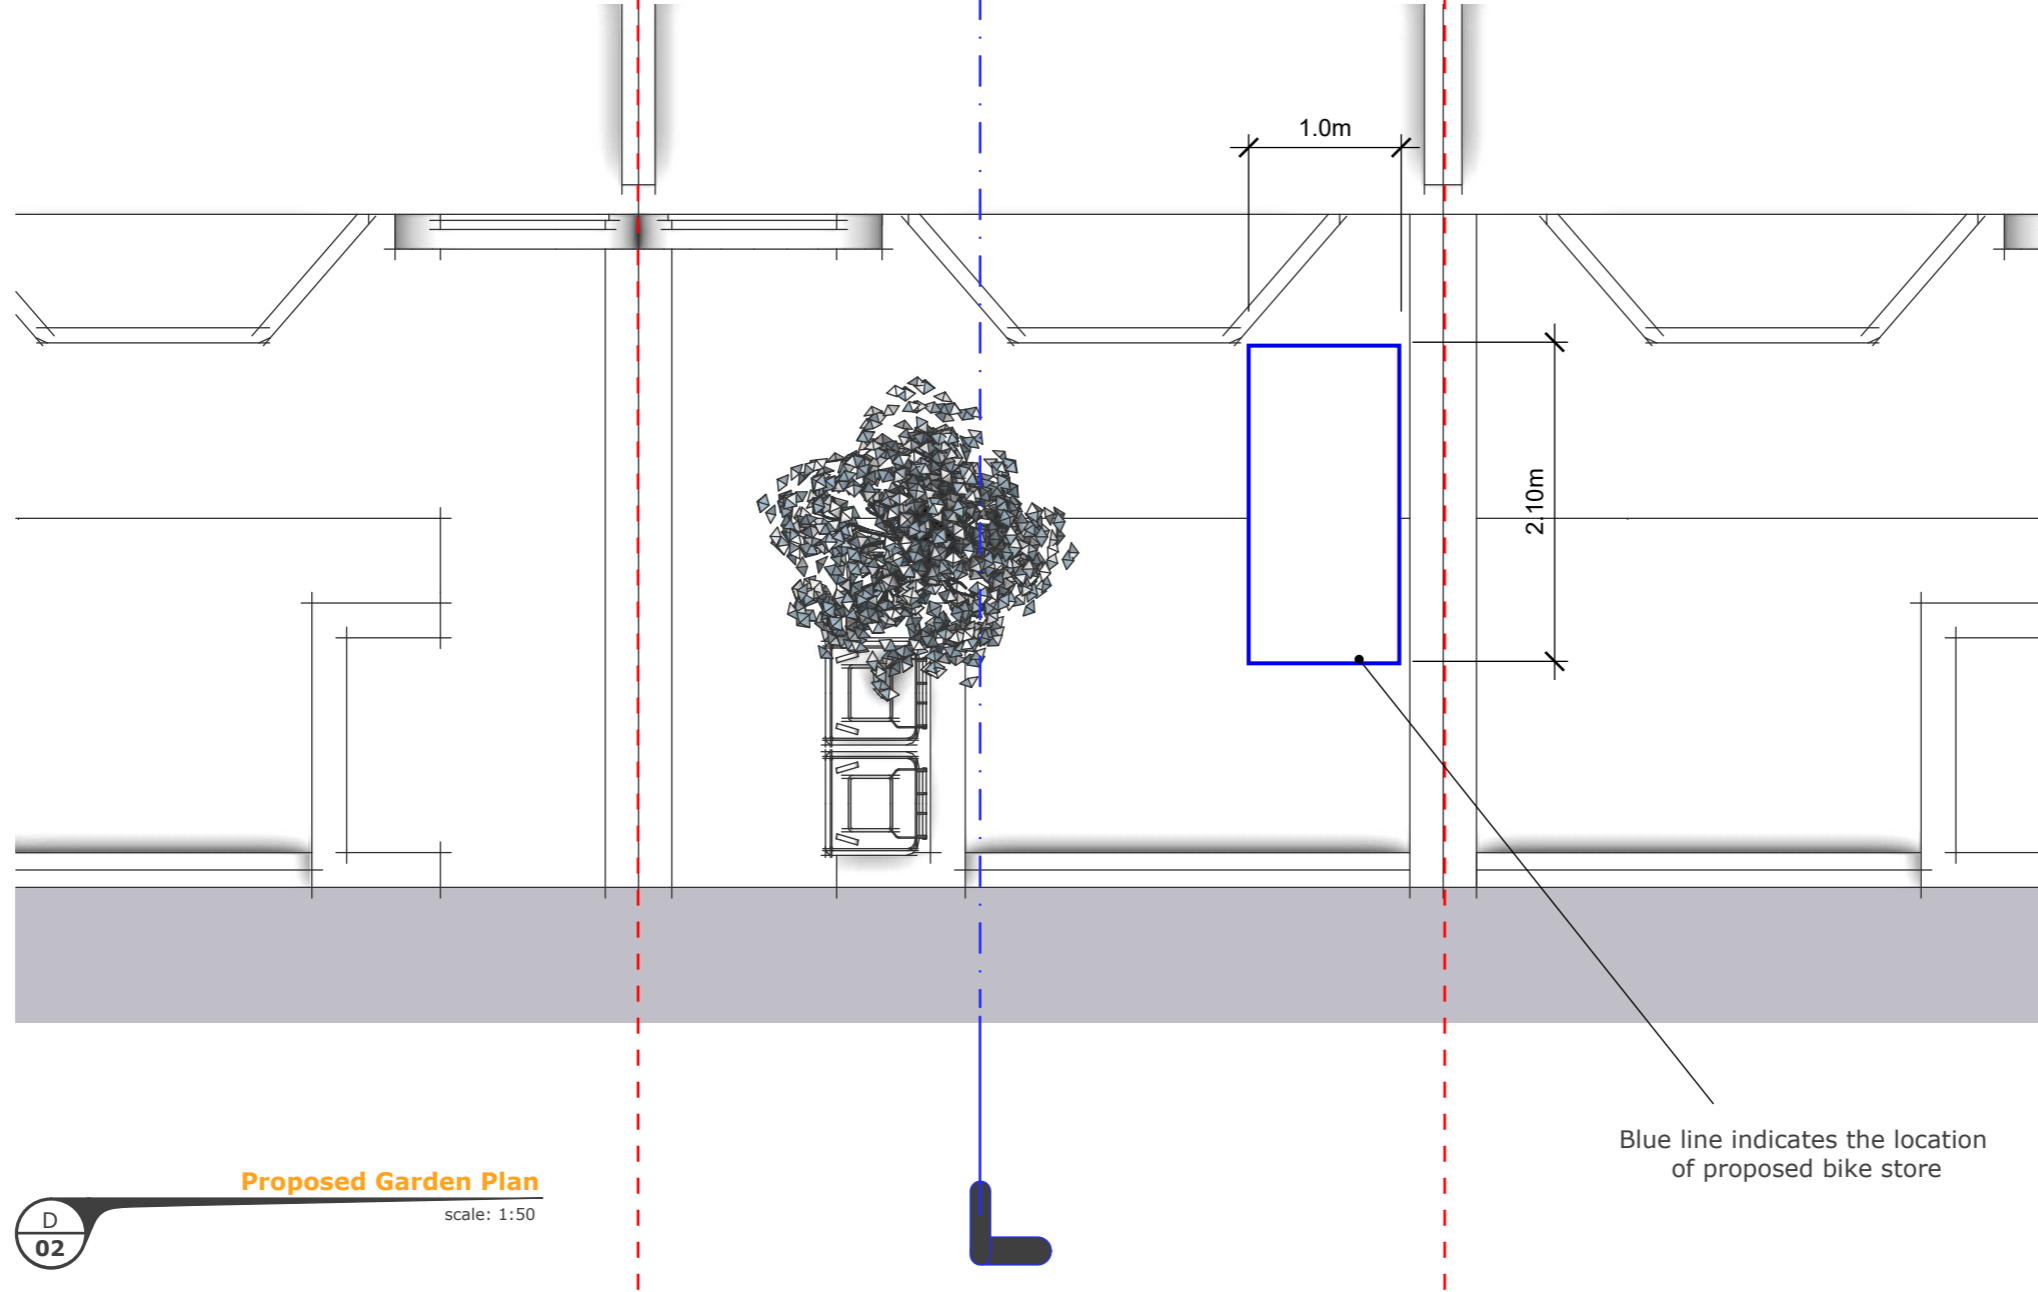

Proposed Garden Plan

scale: 1:50

D
02



Blue line indicates the location
of proposed bike store

Sheet Name	Description	Date	Approved
D.02 - Rev A	First Iteration		IW

PYRAMID PLANNING

ISSUED
5 Nov 2024

PROJECT NAME
34a Kylemore
Road
PROJECT NO.
0-00006

DRAWN BY
IW
DESCRIPTION
Proposed Garden Plan
1:50 @ A3

D.02

Rev A