




Existing Meeting Room Corridor Plan
1 : 20

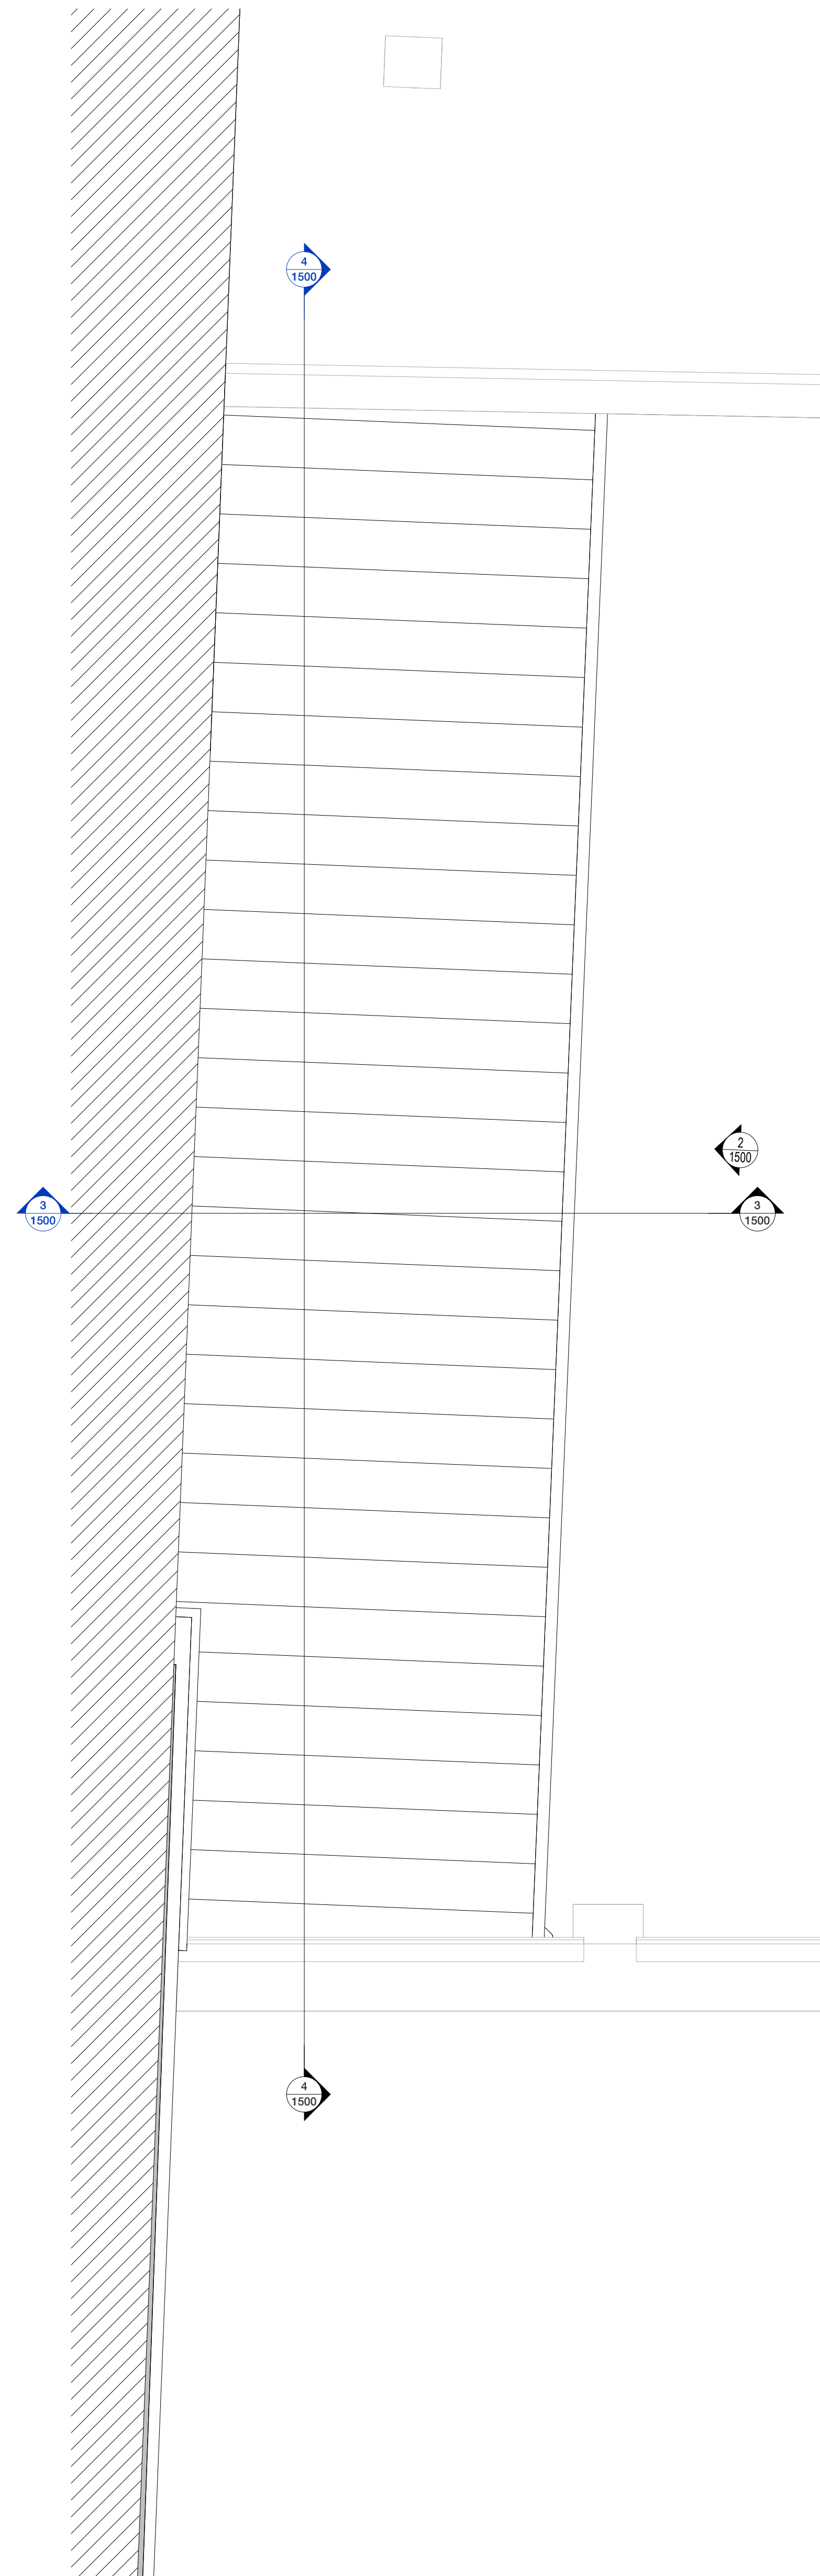


Existing Meeting Room Corridor Roof Plan
1 : 20

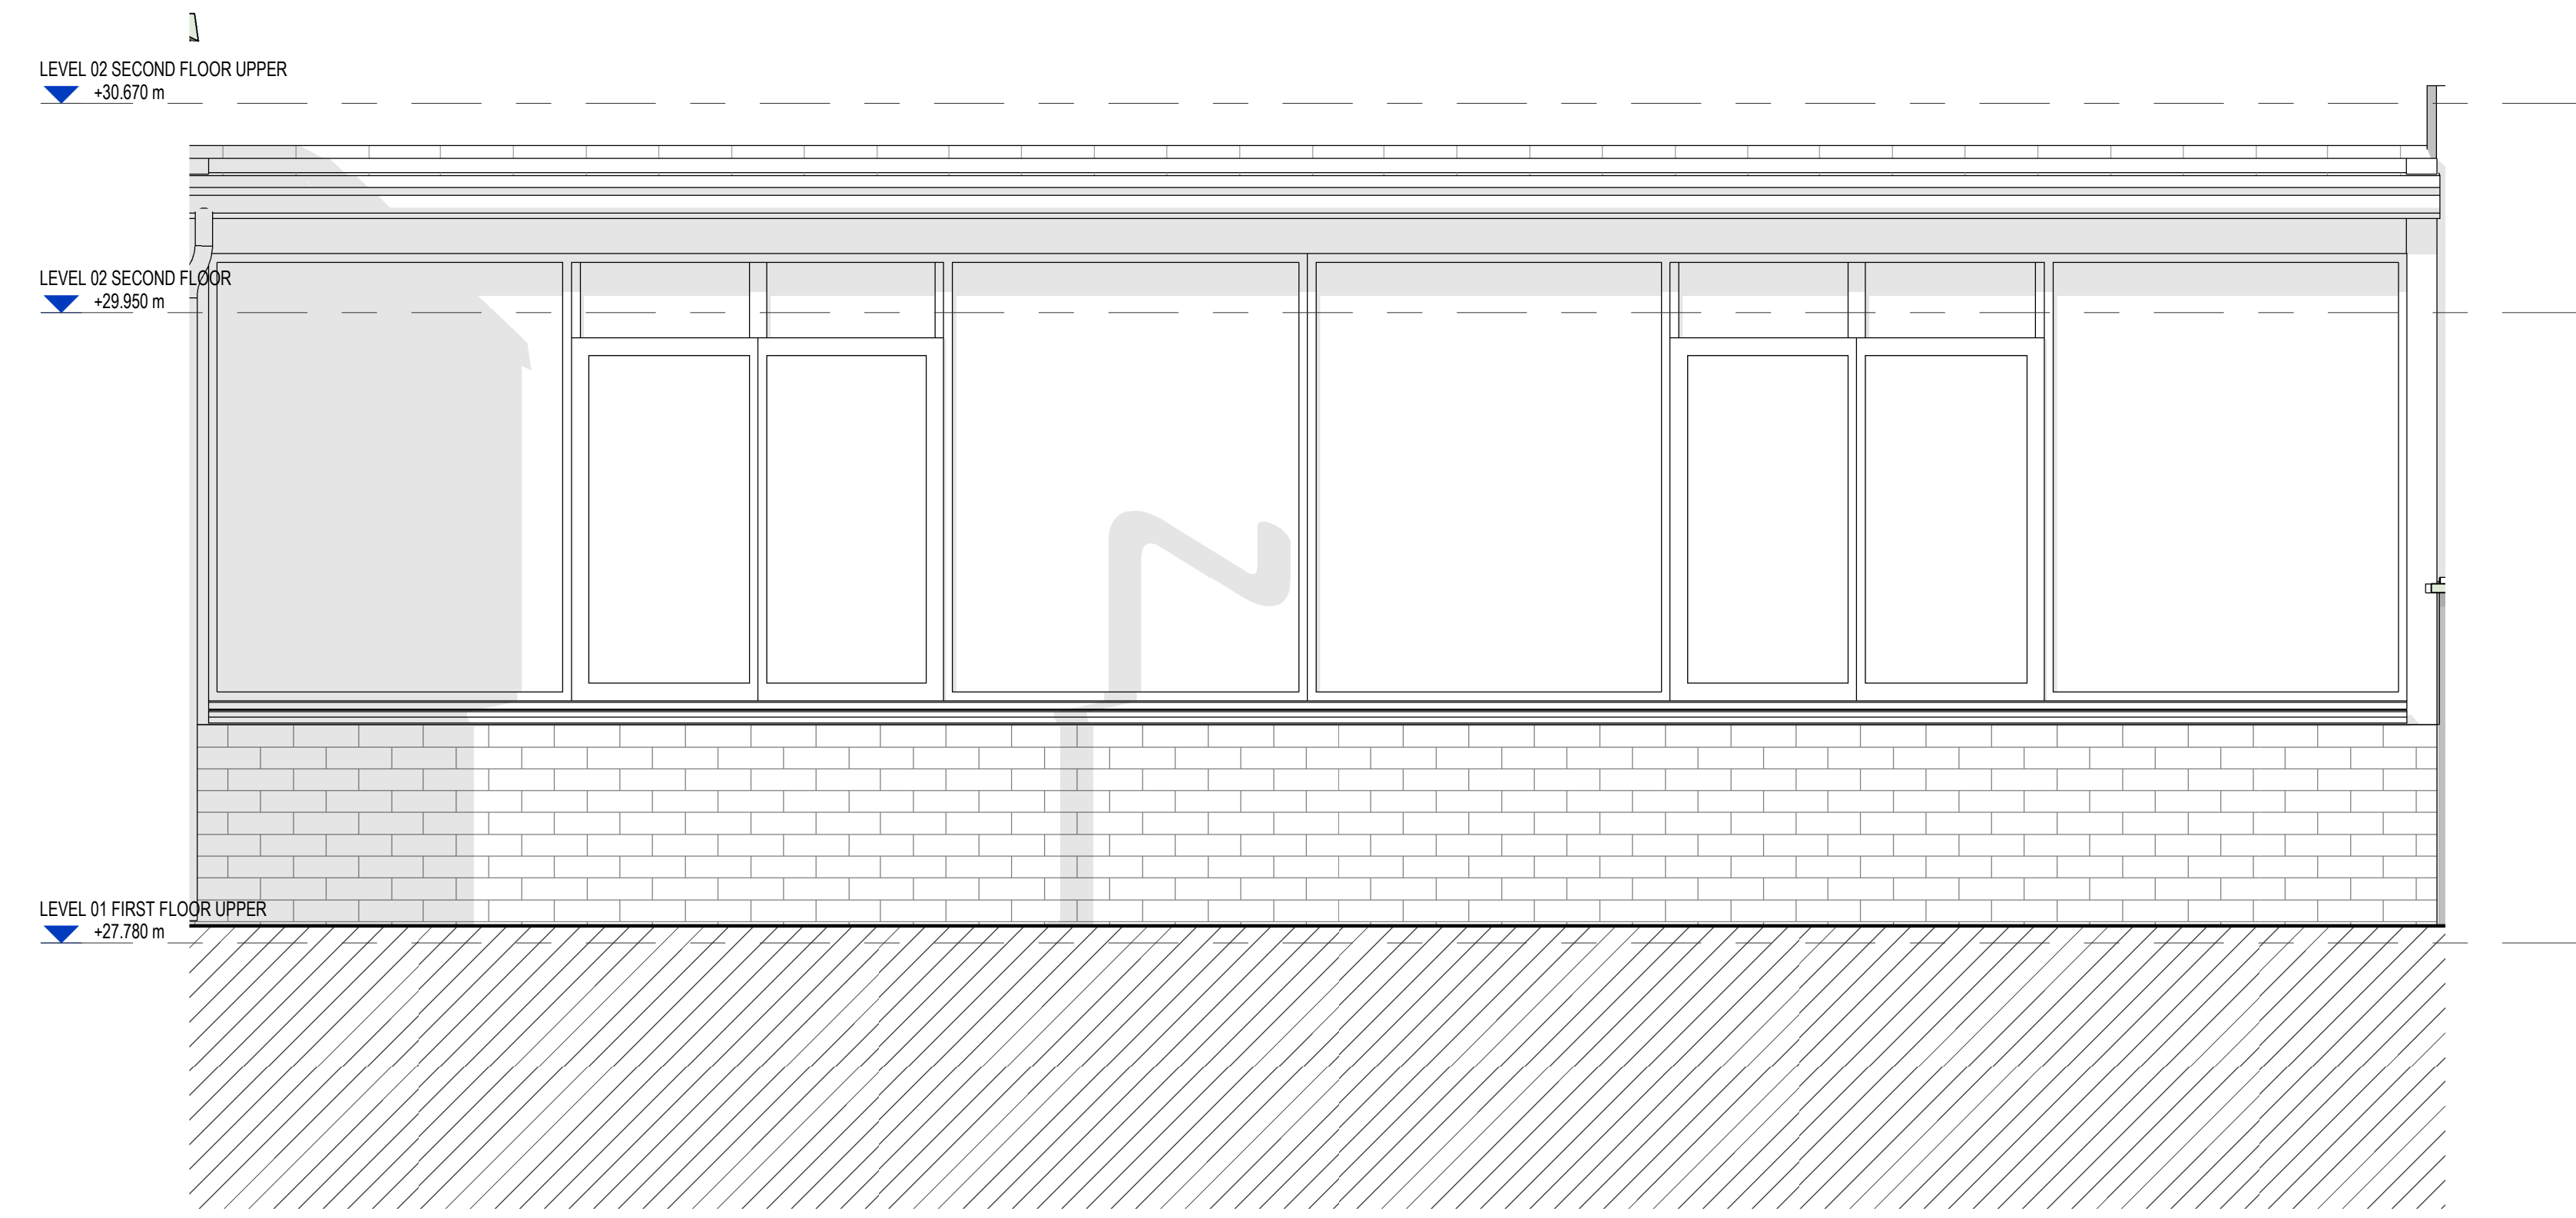


Existing Meeting Room Corridor Elevation
1 : 20

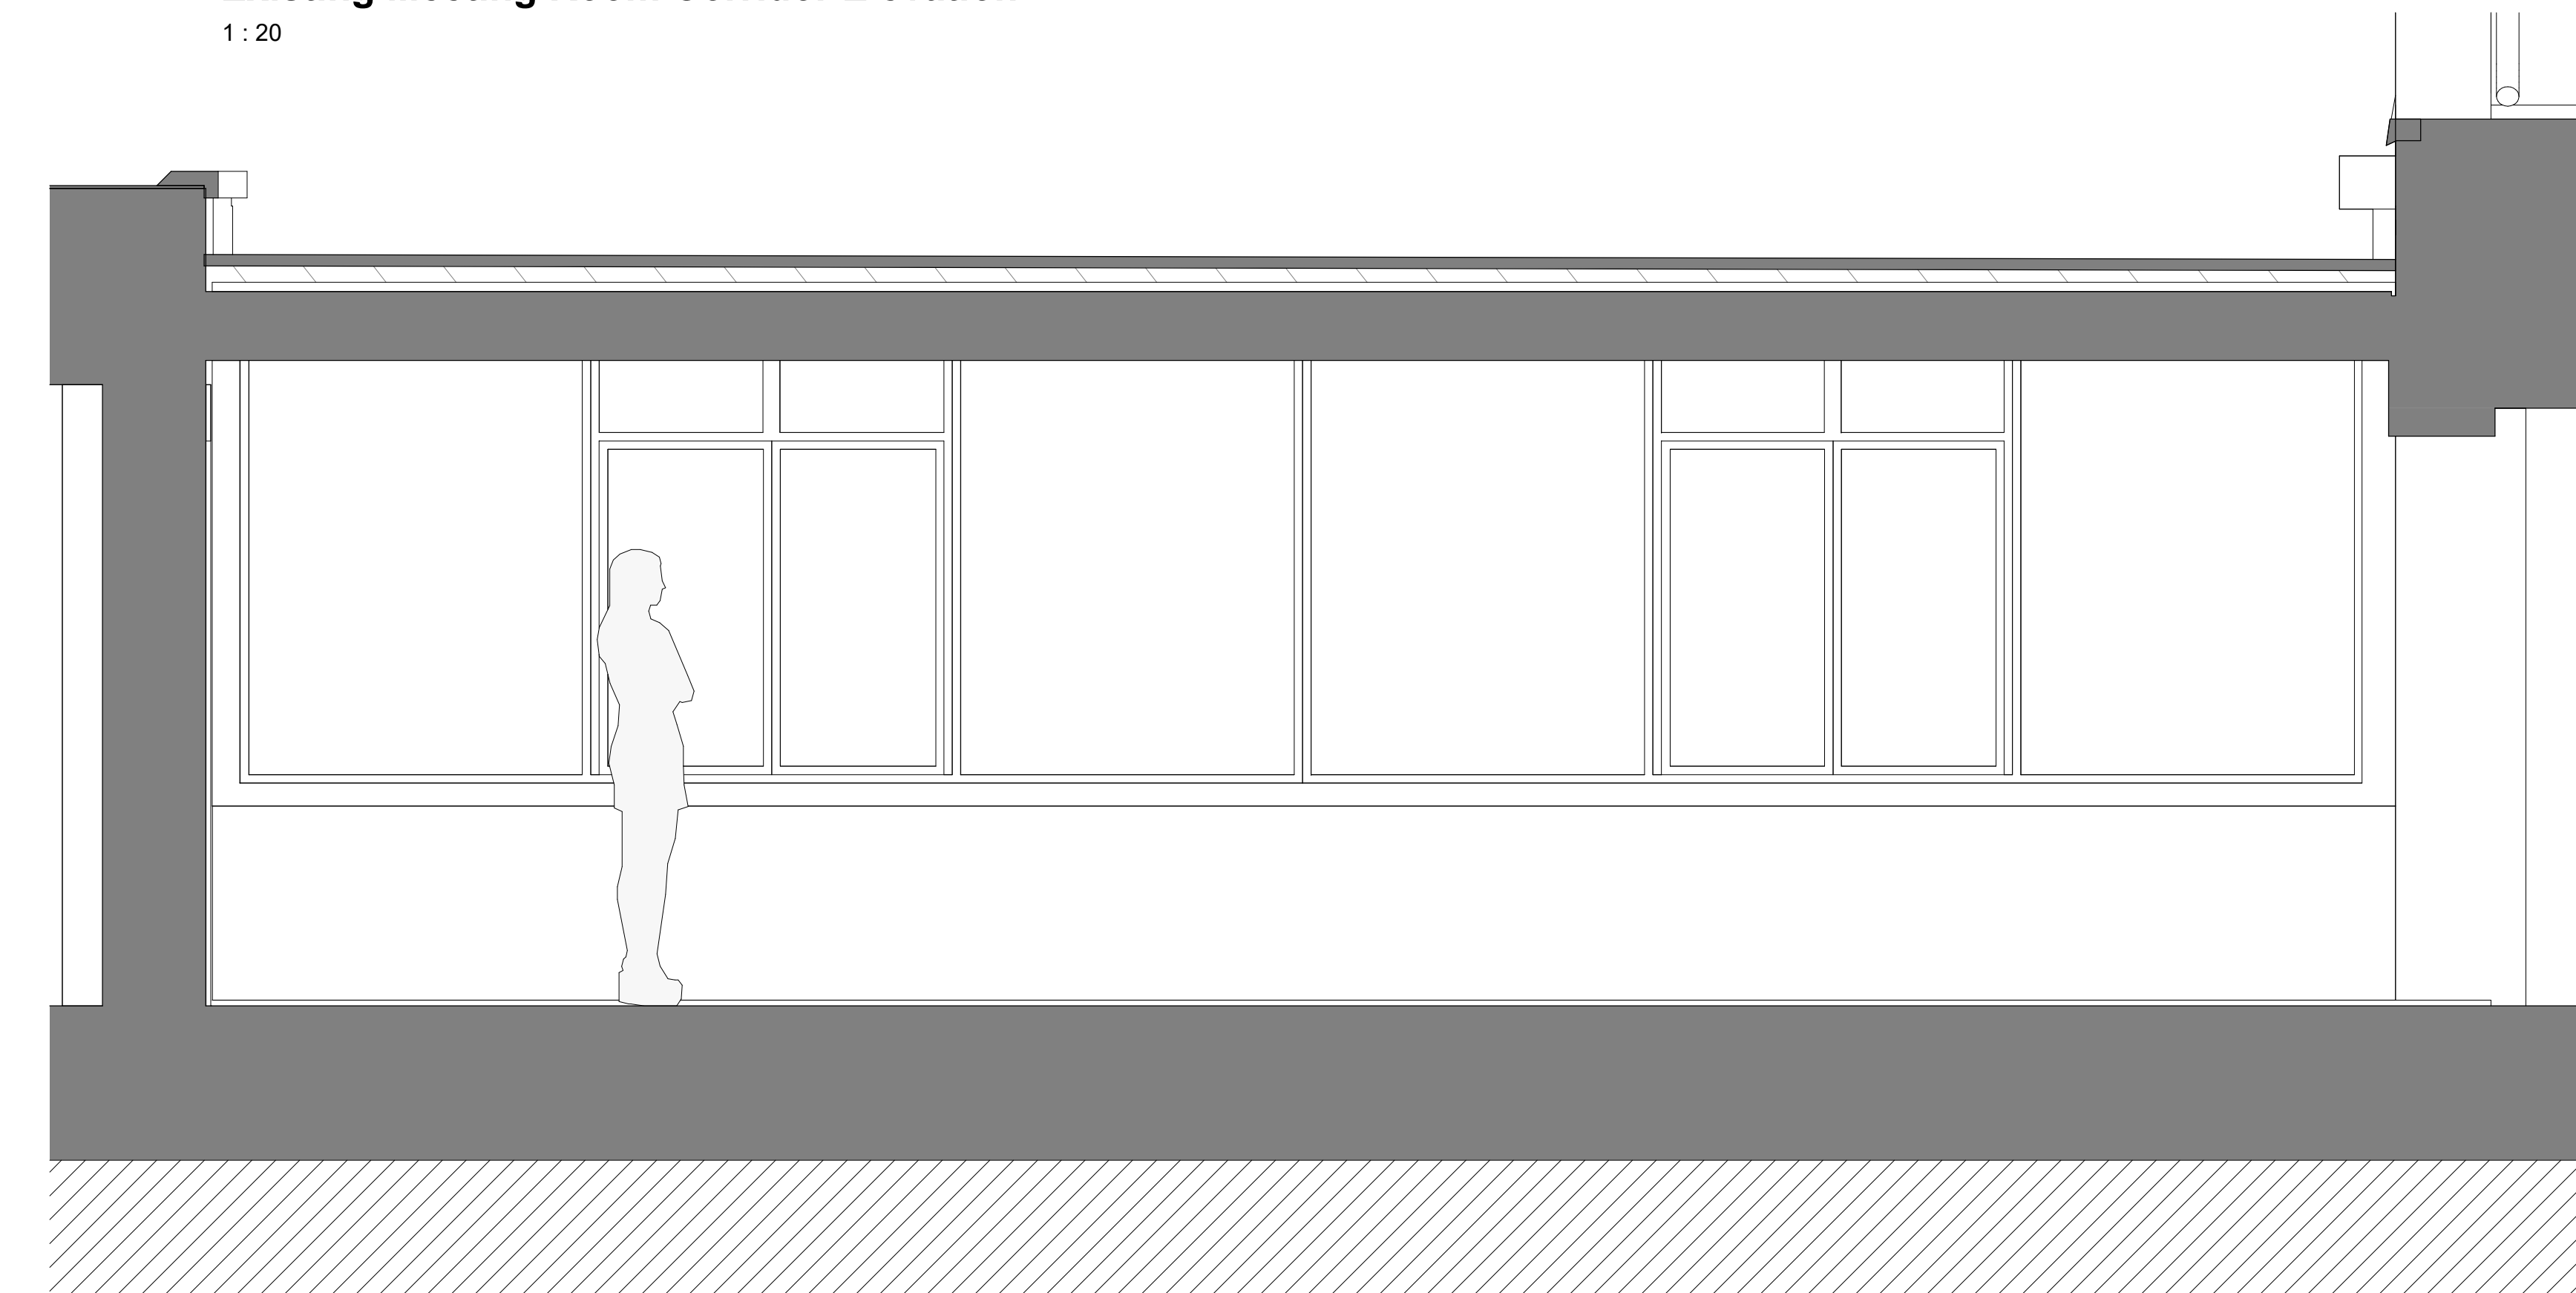

Existing Meeting Room Corridor Section BB
1 : 20

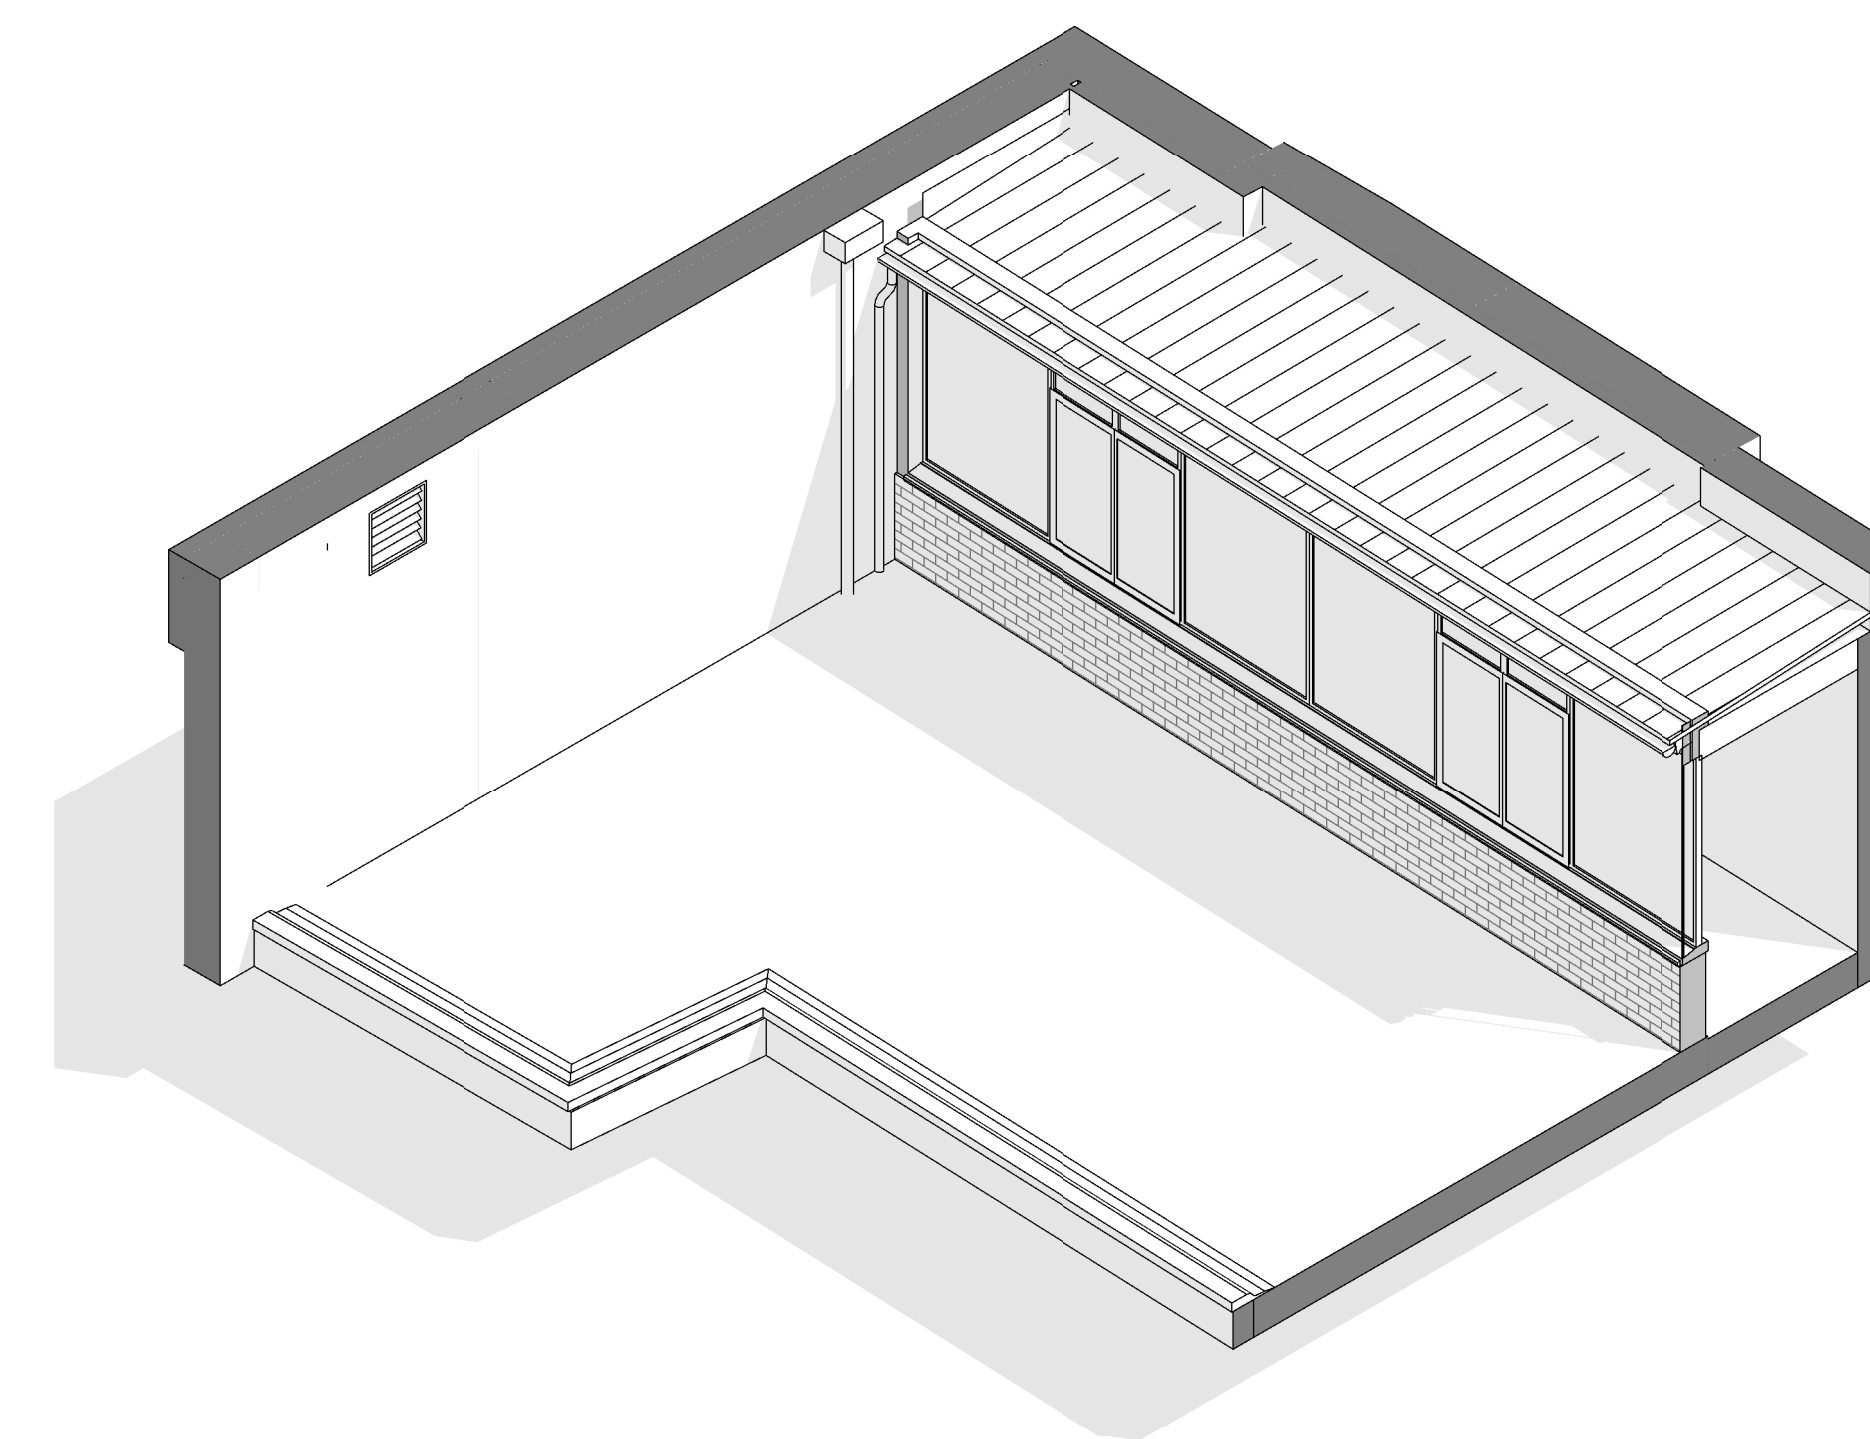

Existing Meeting Room Corridor Axo

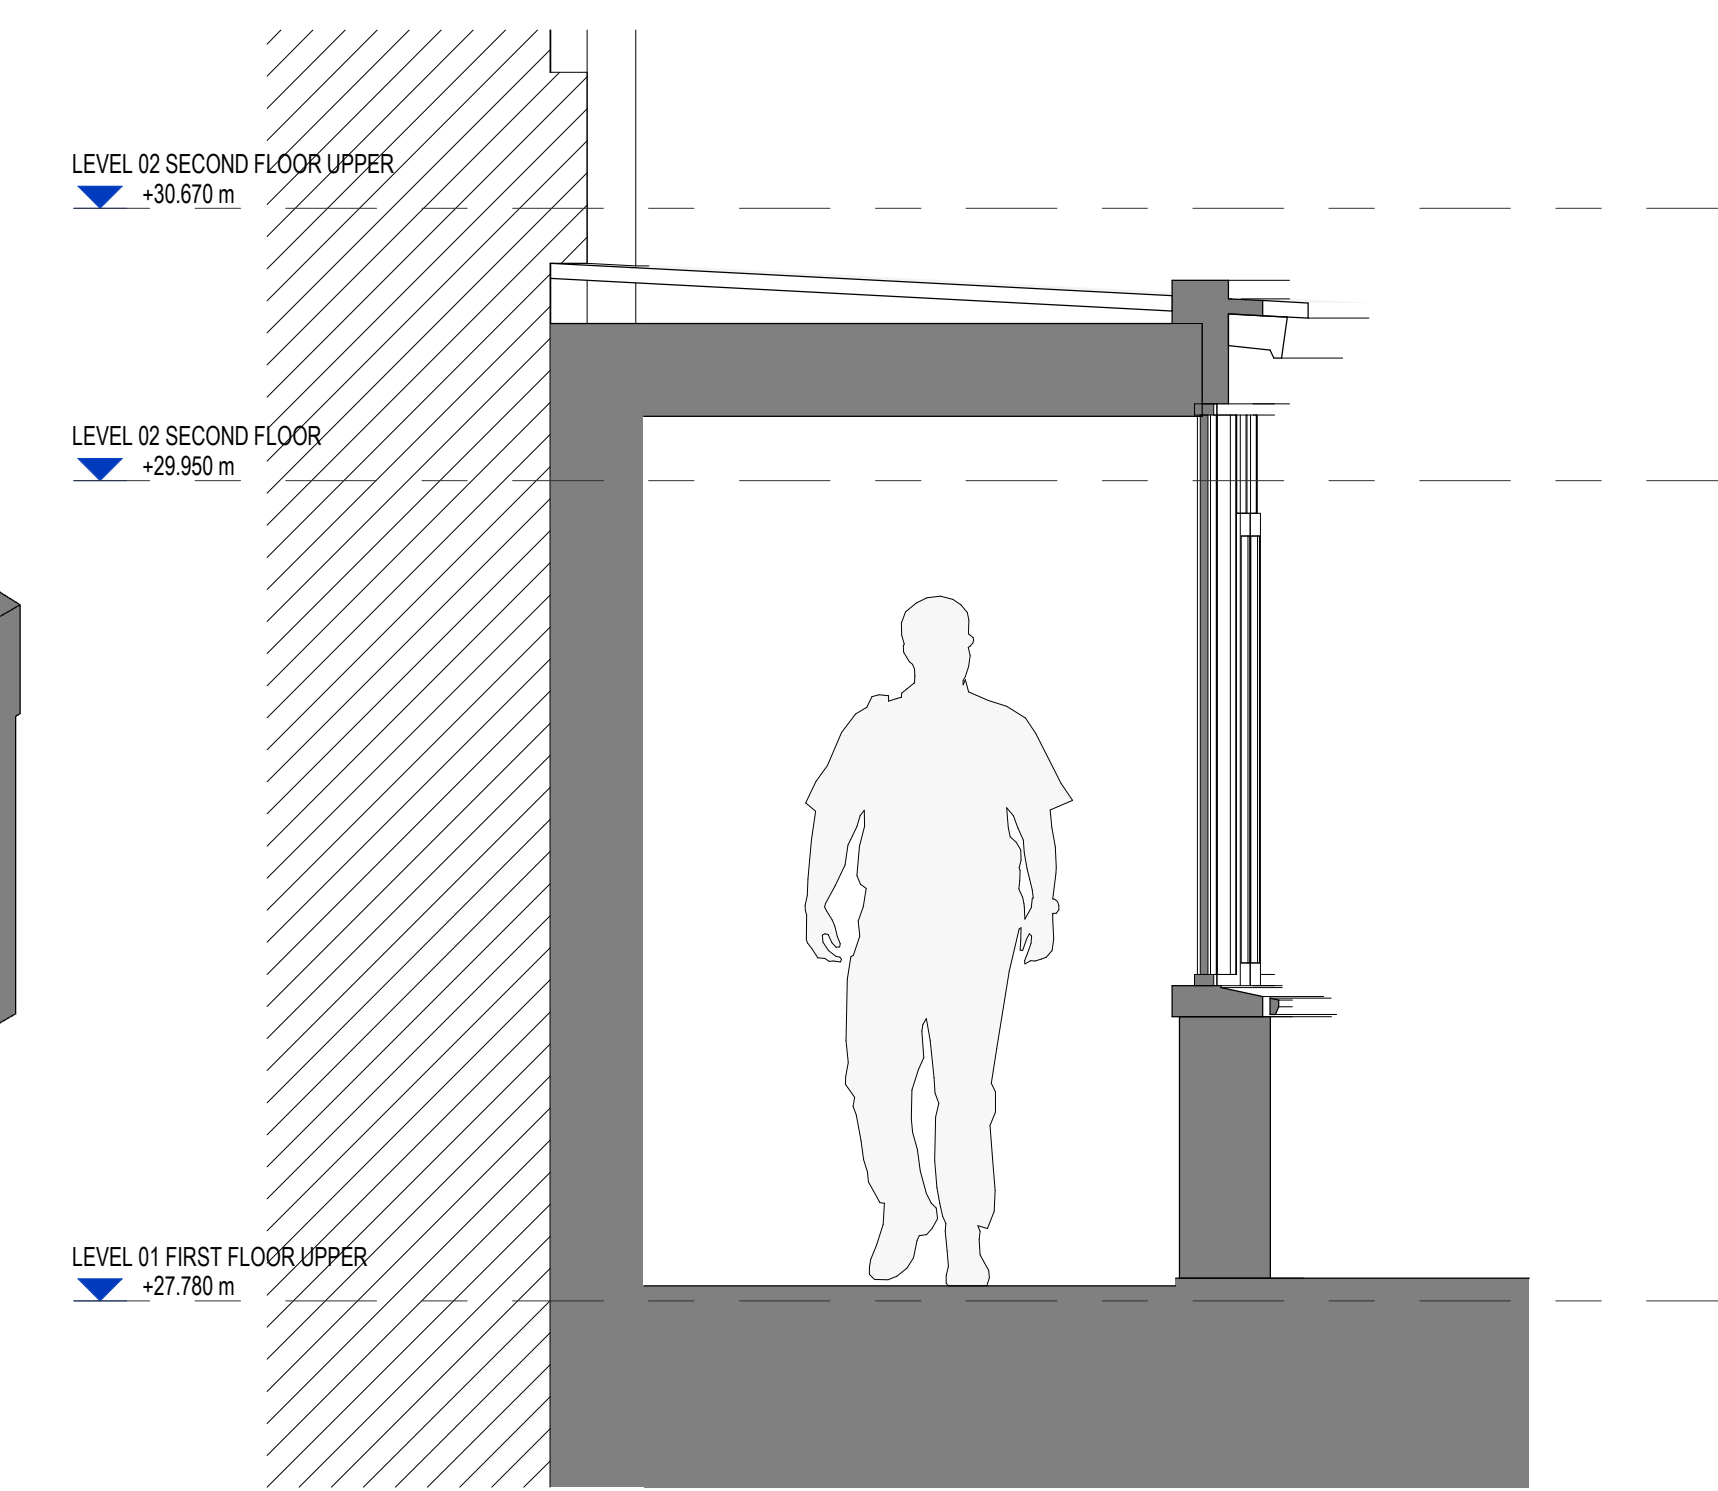

Existing Meeting Room Corridor Section AA
1 : 20

RIBA STAGE 0-3 : NOT FOR CONSTRUCTION

THIS DRAWING HAS BEEN PREPARED FOR PLANNING PURPOSES ONLY. THE DESIGN INFORMATION AND ANY ASSOCIATED DATA ARE SUBJECT TO METASHAPE ARCHITECTS' DESIGN DEVELOPMENT, CONSULTATION, REVISIONS, PLANNING APPROVAL, REVISIONS AND DEVELOPMENT OF THE DESIGN INFORMATION. THIS DRAWING DOES NOT APPLY TO ANY OTHER PROJECTS OR SITES.

NO LIABILITY IS ACCEPTED BY METASHAPE ARCHITECTS FOR ANY DAMAGE OR LOSS OF PROFITS OR BUSINESS ARISING FROM THE USE OF THIS DRAWING OR FROM ANY OTHER INFORMATION CONTAINED HEREIN.

METASHAPE ARCHITECTS LTD AND IS NOT TO BE REPRODUCED WITHOUT PERMISSION. DO NOT SCALE FROM THIS DRAWING.

METASHAPE
ARCHITECTS

PROJECT
2024-030-Shelton Street
24-25 Drury Lane, London, WC2B 5RJ

TITLE
Existing Meeting Room Corridor

SCALE
1 : 20 @ A0

DATE
04/11/24

METASHAPE REF
2024-030

DRAWN
JW

REVIEWED
IL

DOCUMENT NUMBER
2024-030-MET-Z1-OR-D-A-1500

DOCUMENT PURPOSE
PLANNING

SUITABILITY
S01

REVISION
P01

