




Existing Second Floor Plan
1 : 20

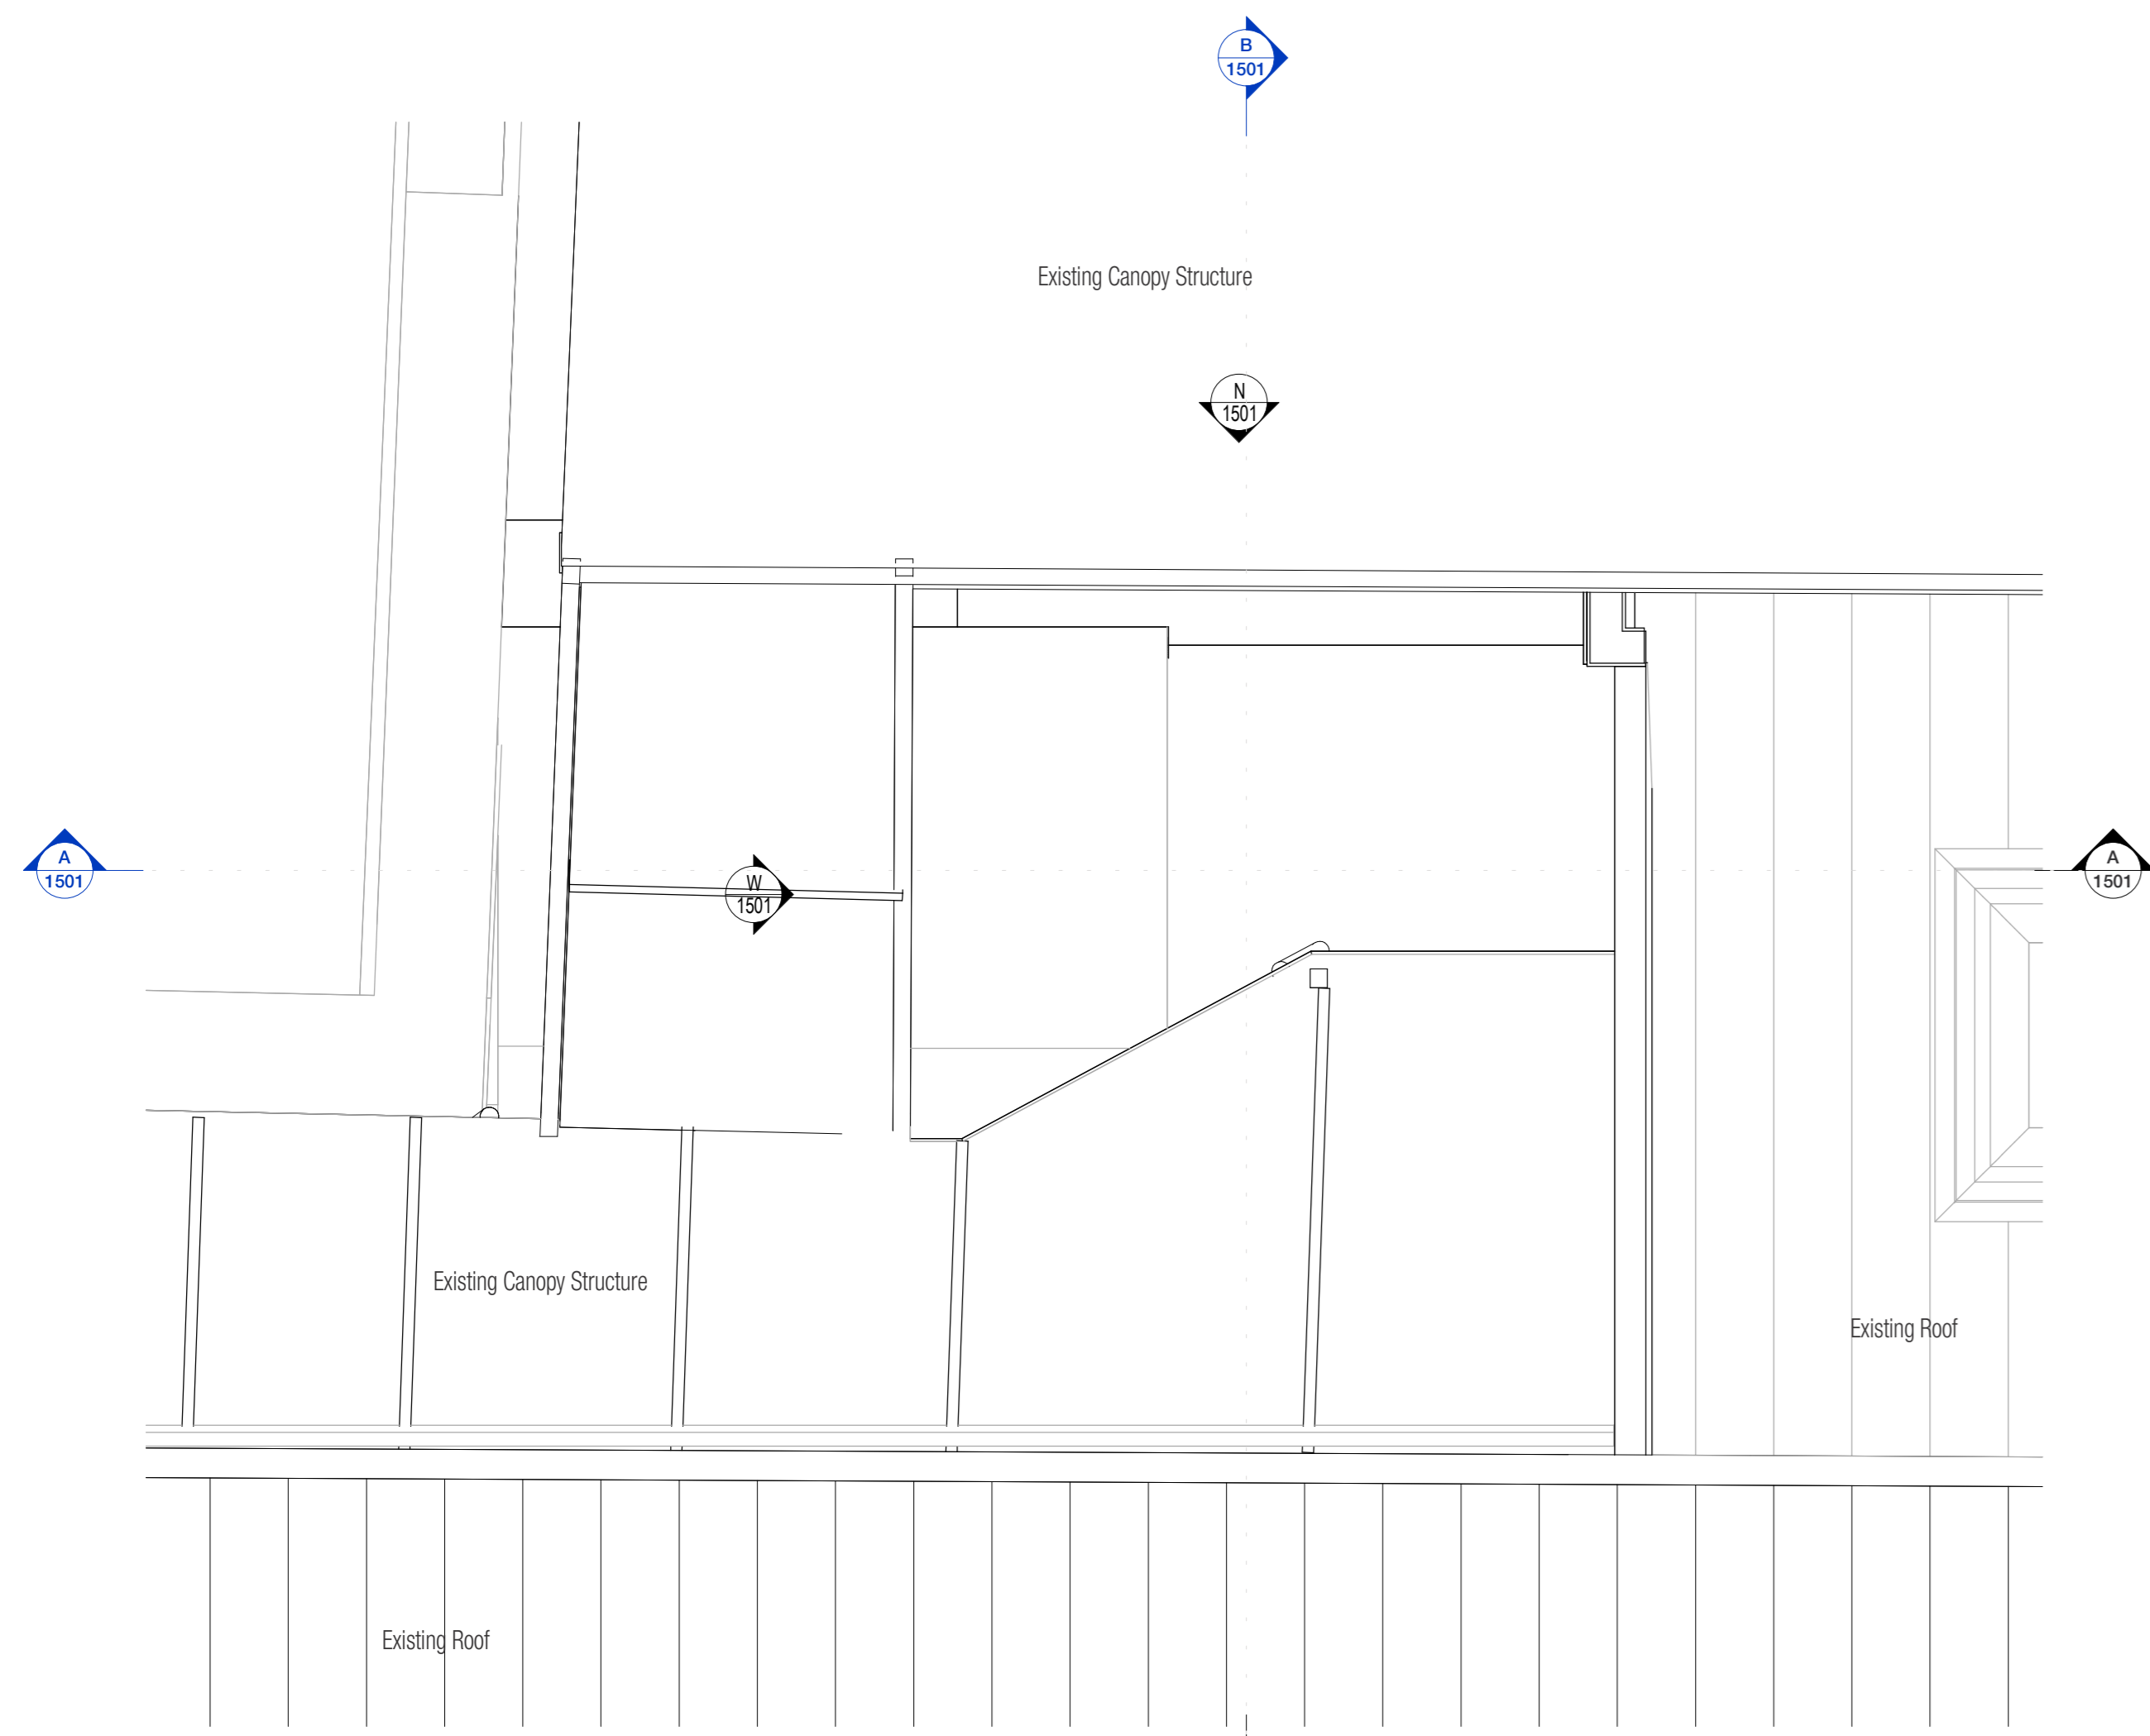


Existing Roof Plan
1 : 20

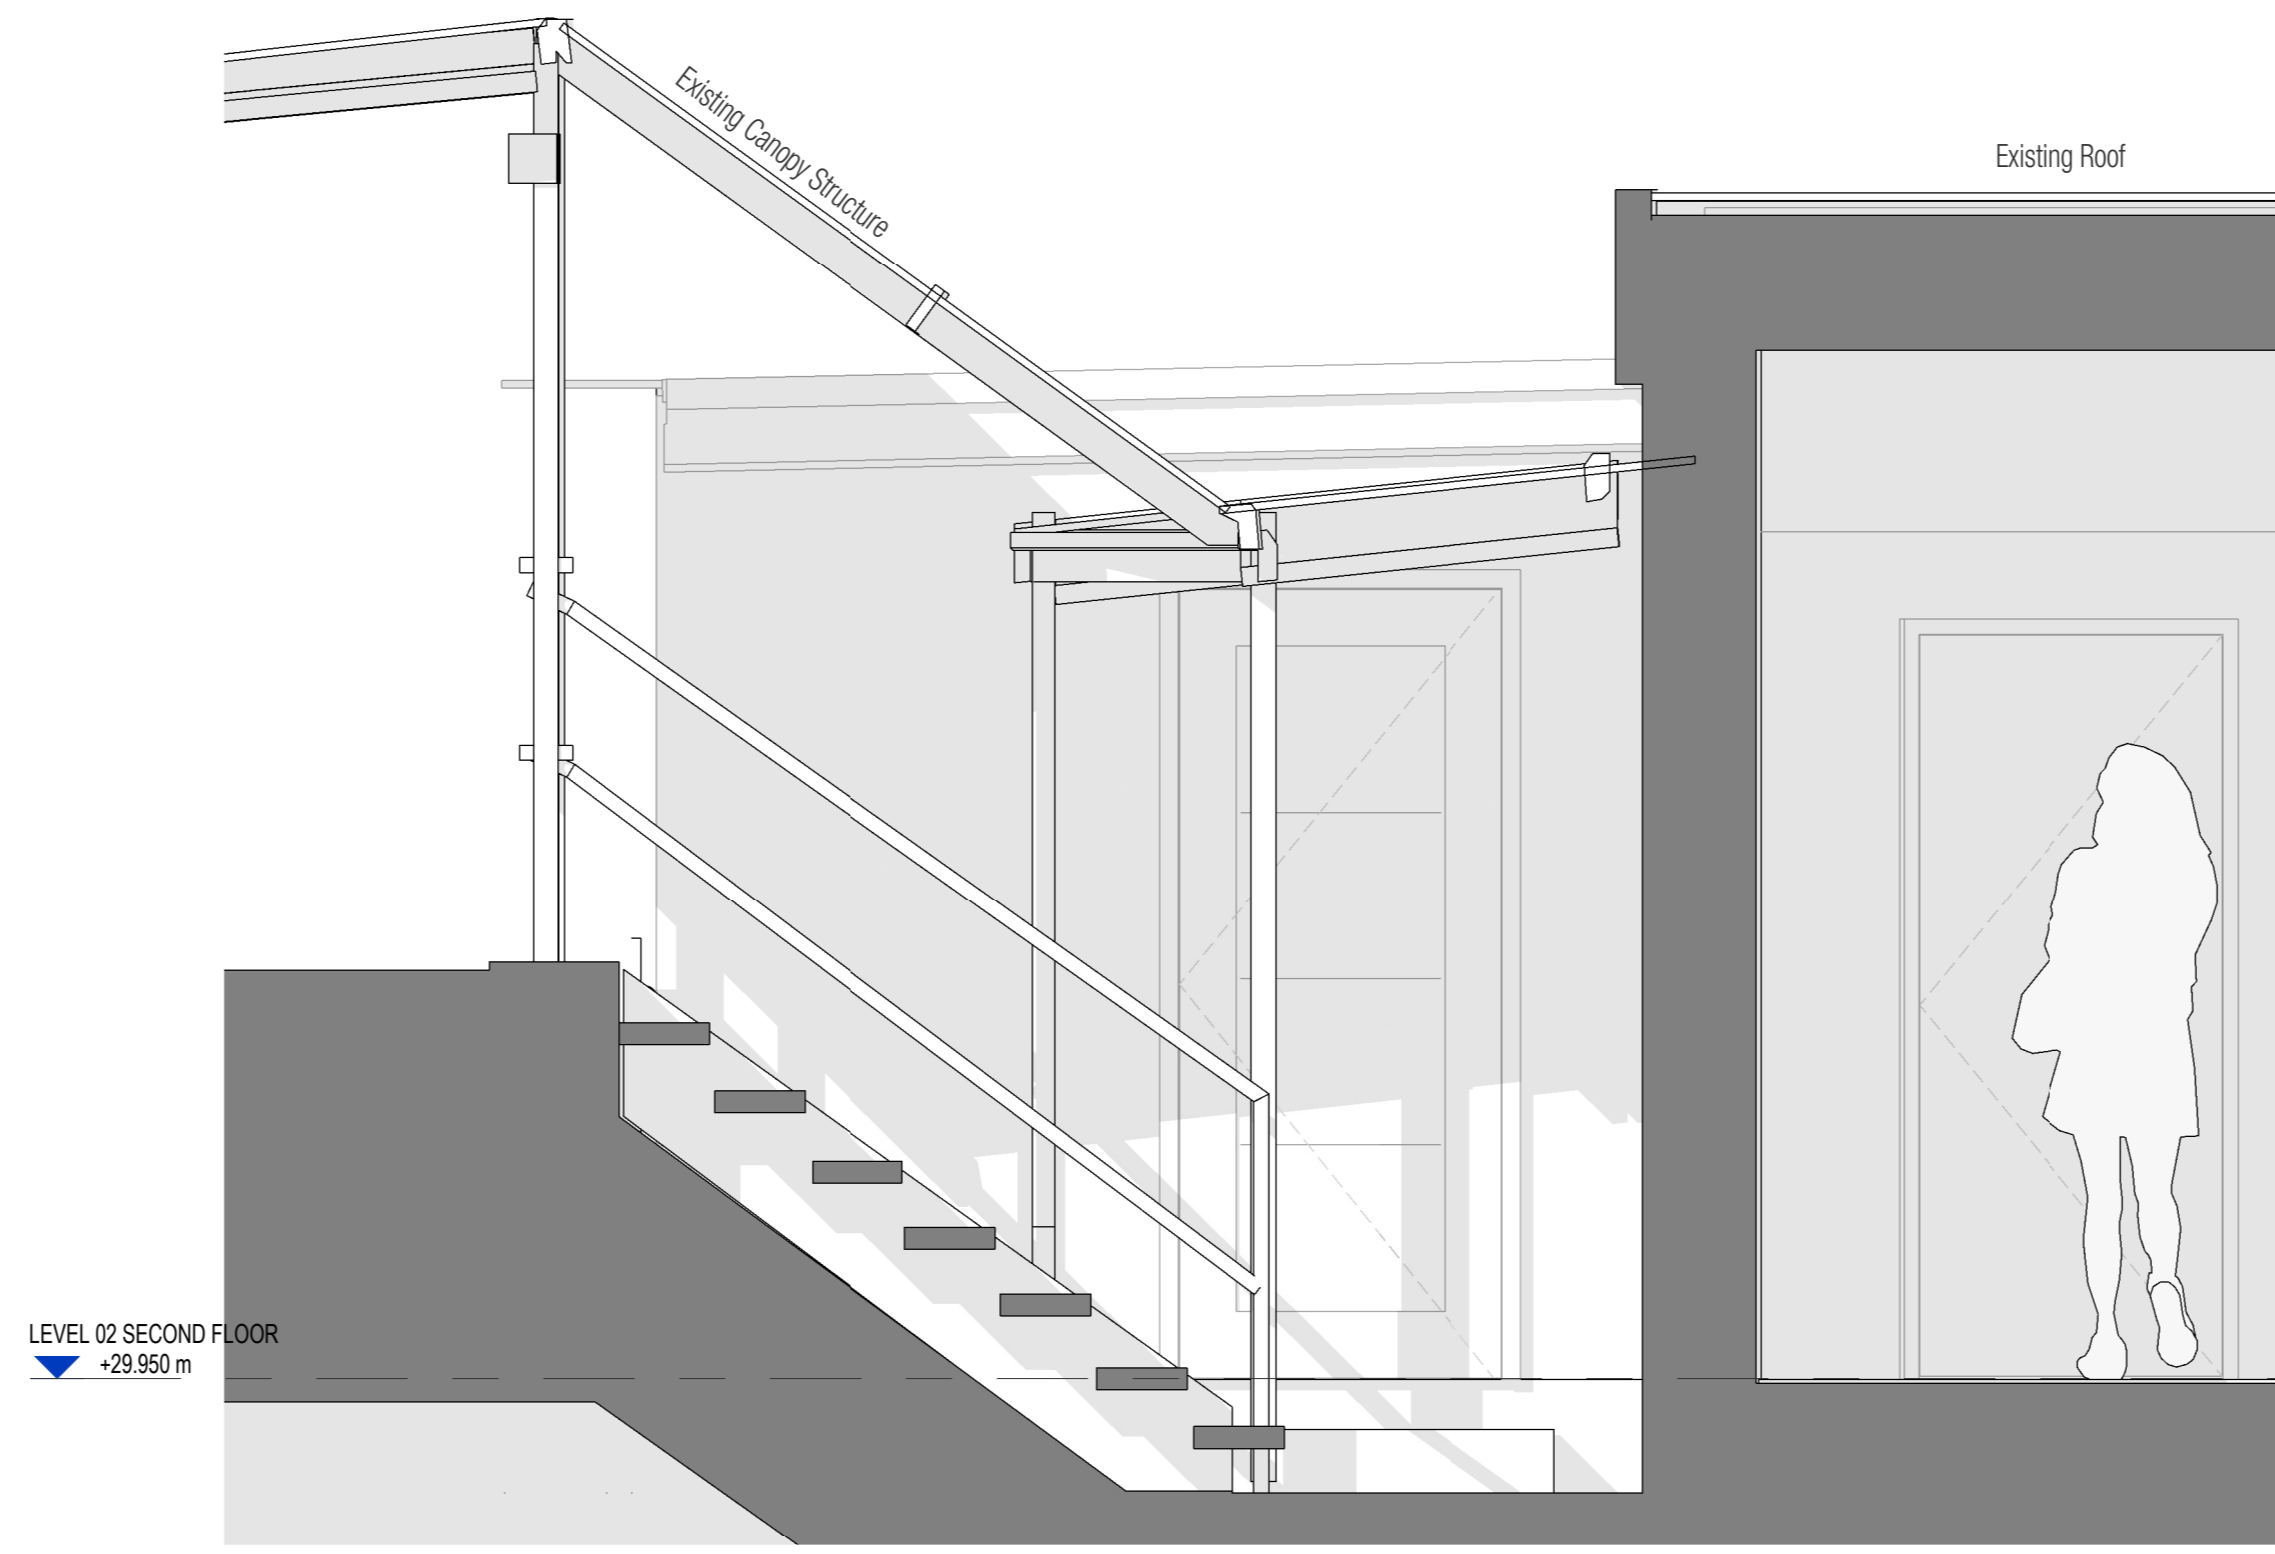


Existing West Elevation
1 : 20

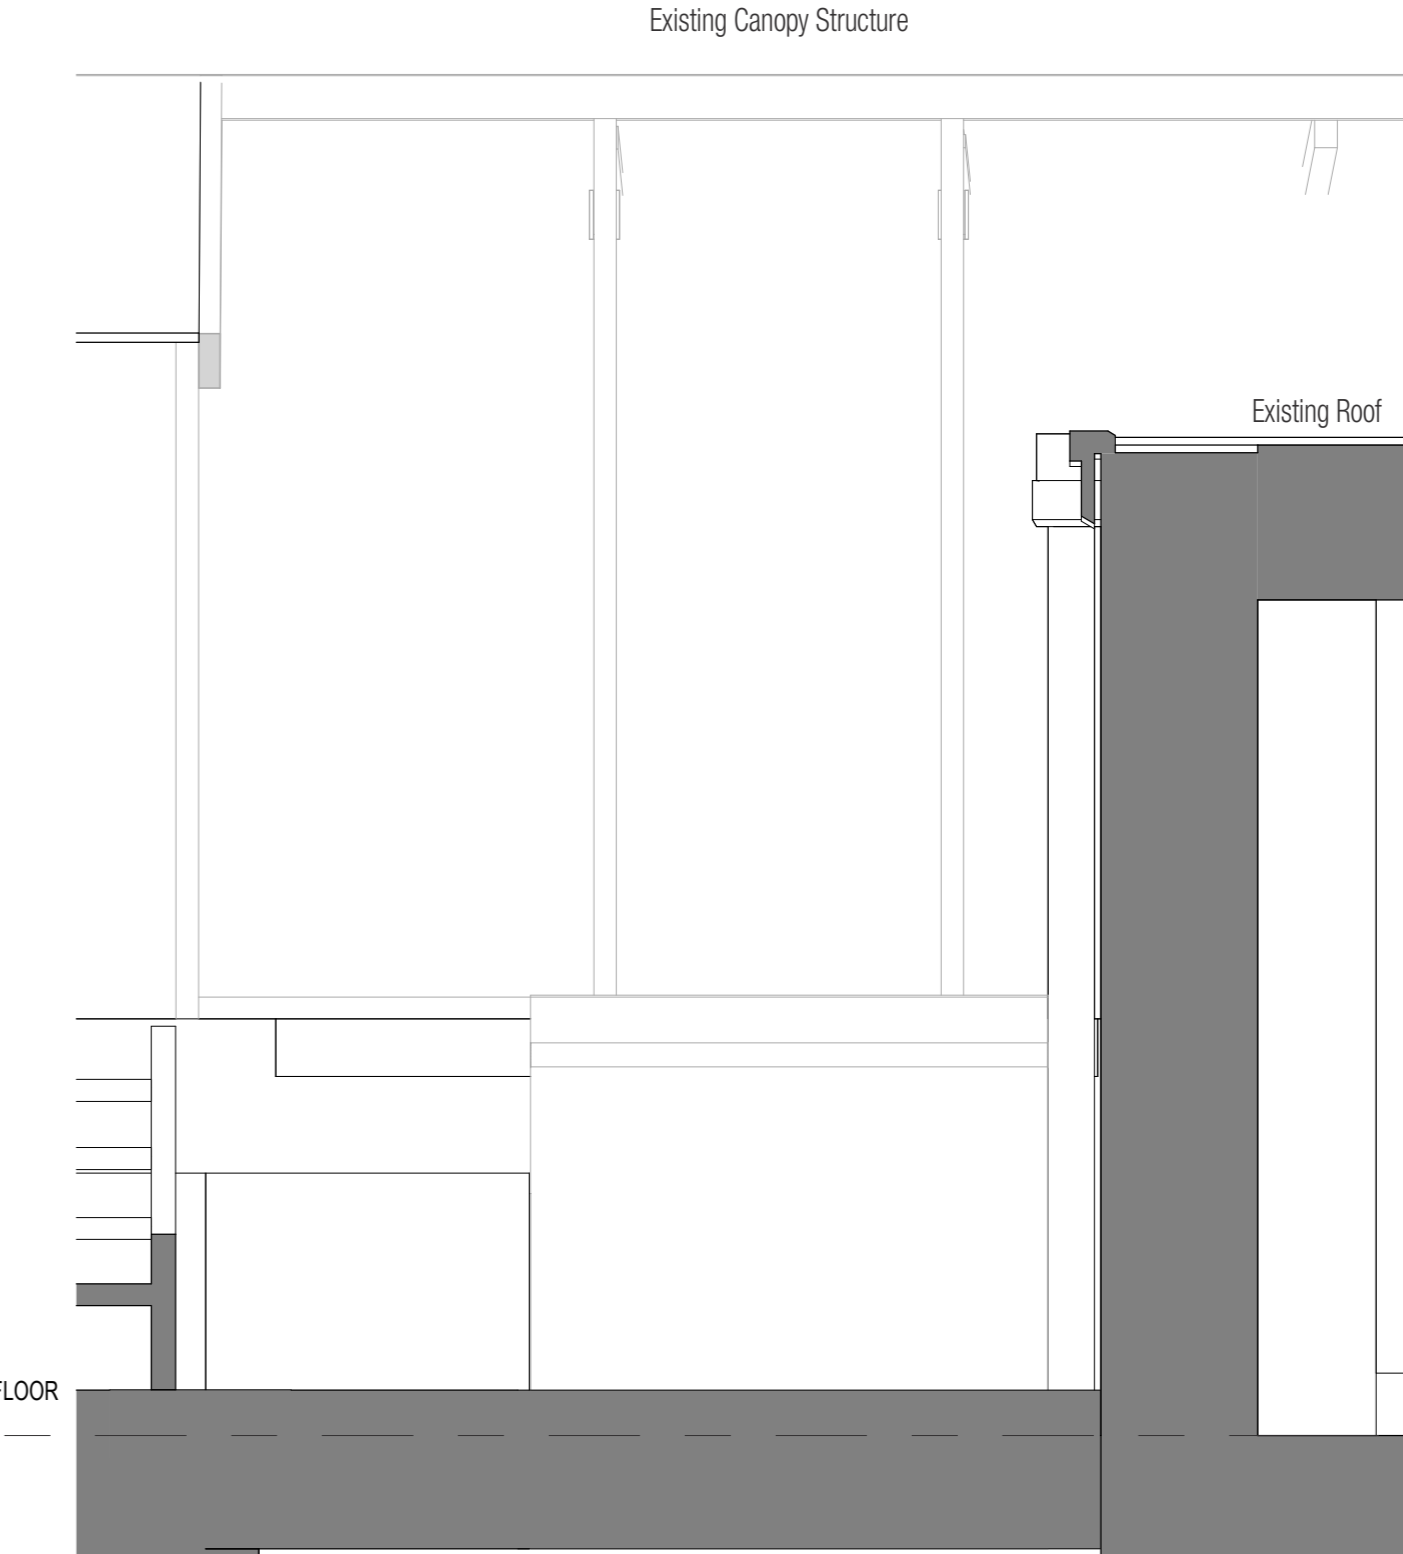


Existing Section AA
1 : 20

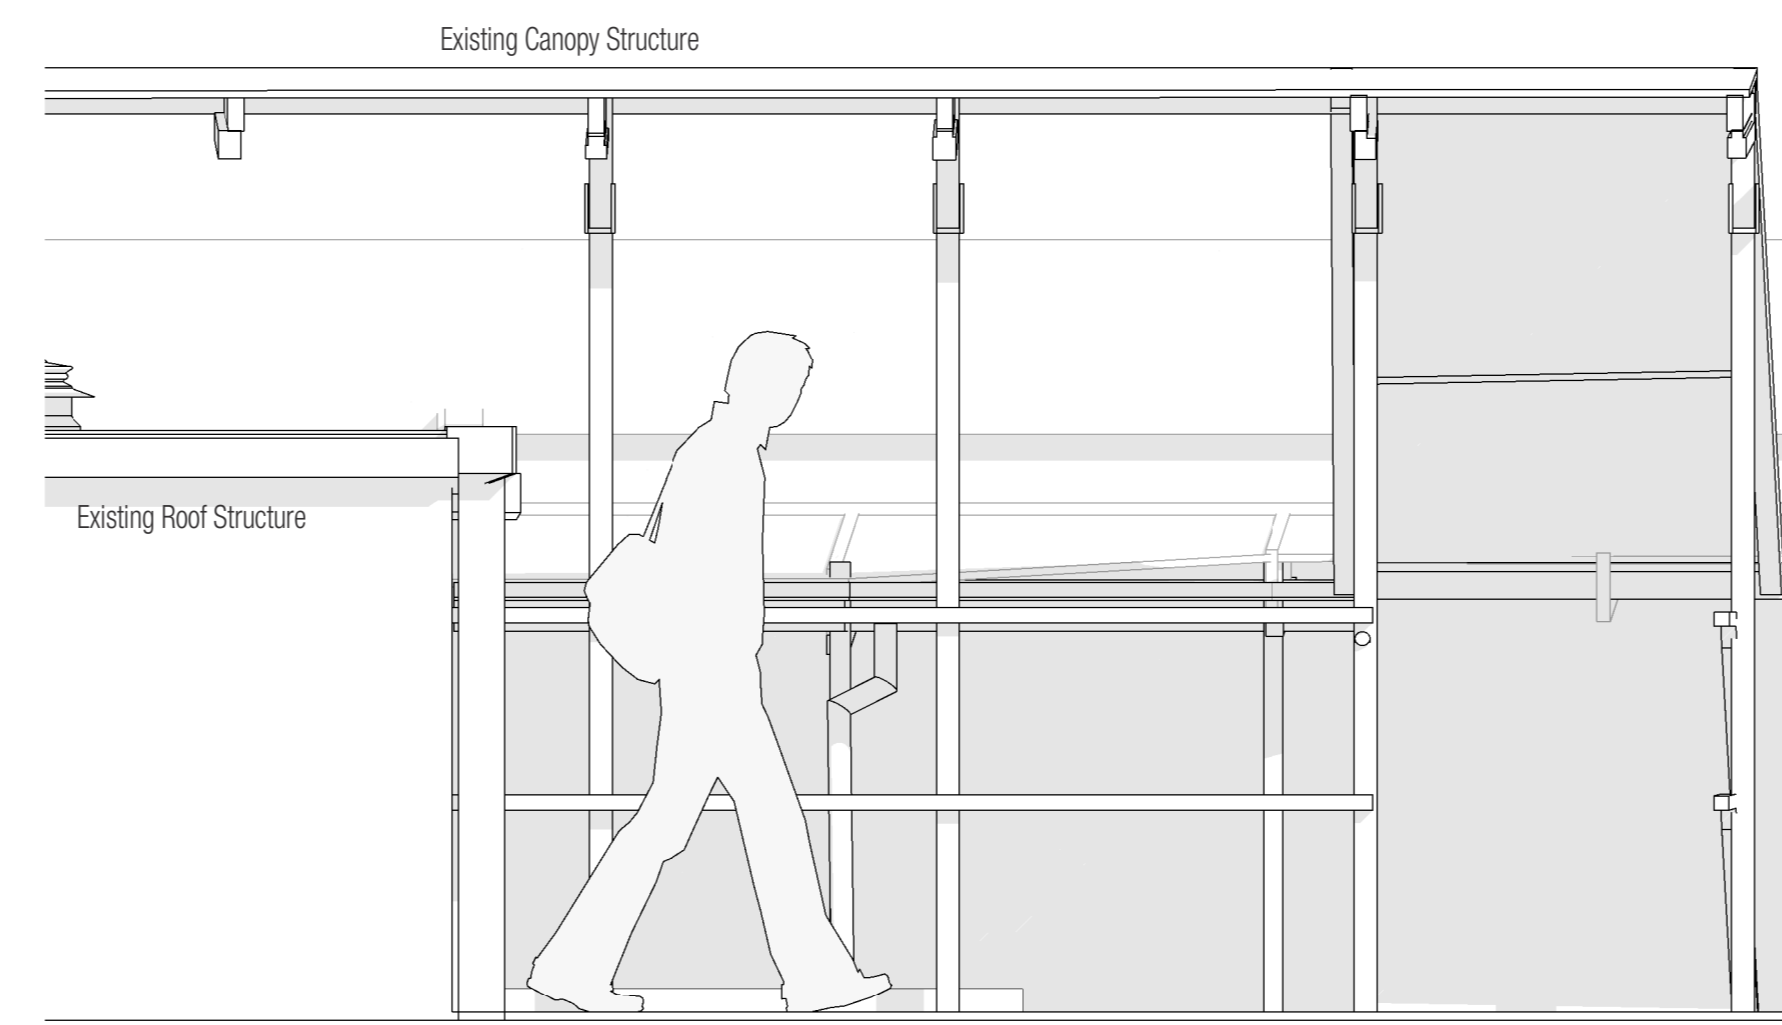

Existing North Elevation
1 : 20

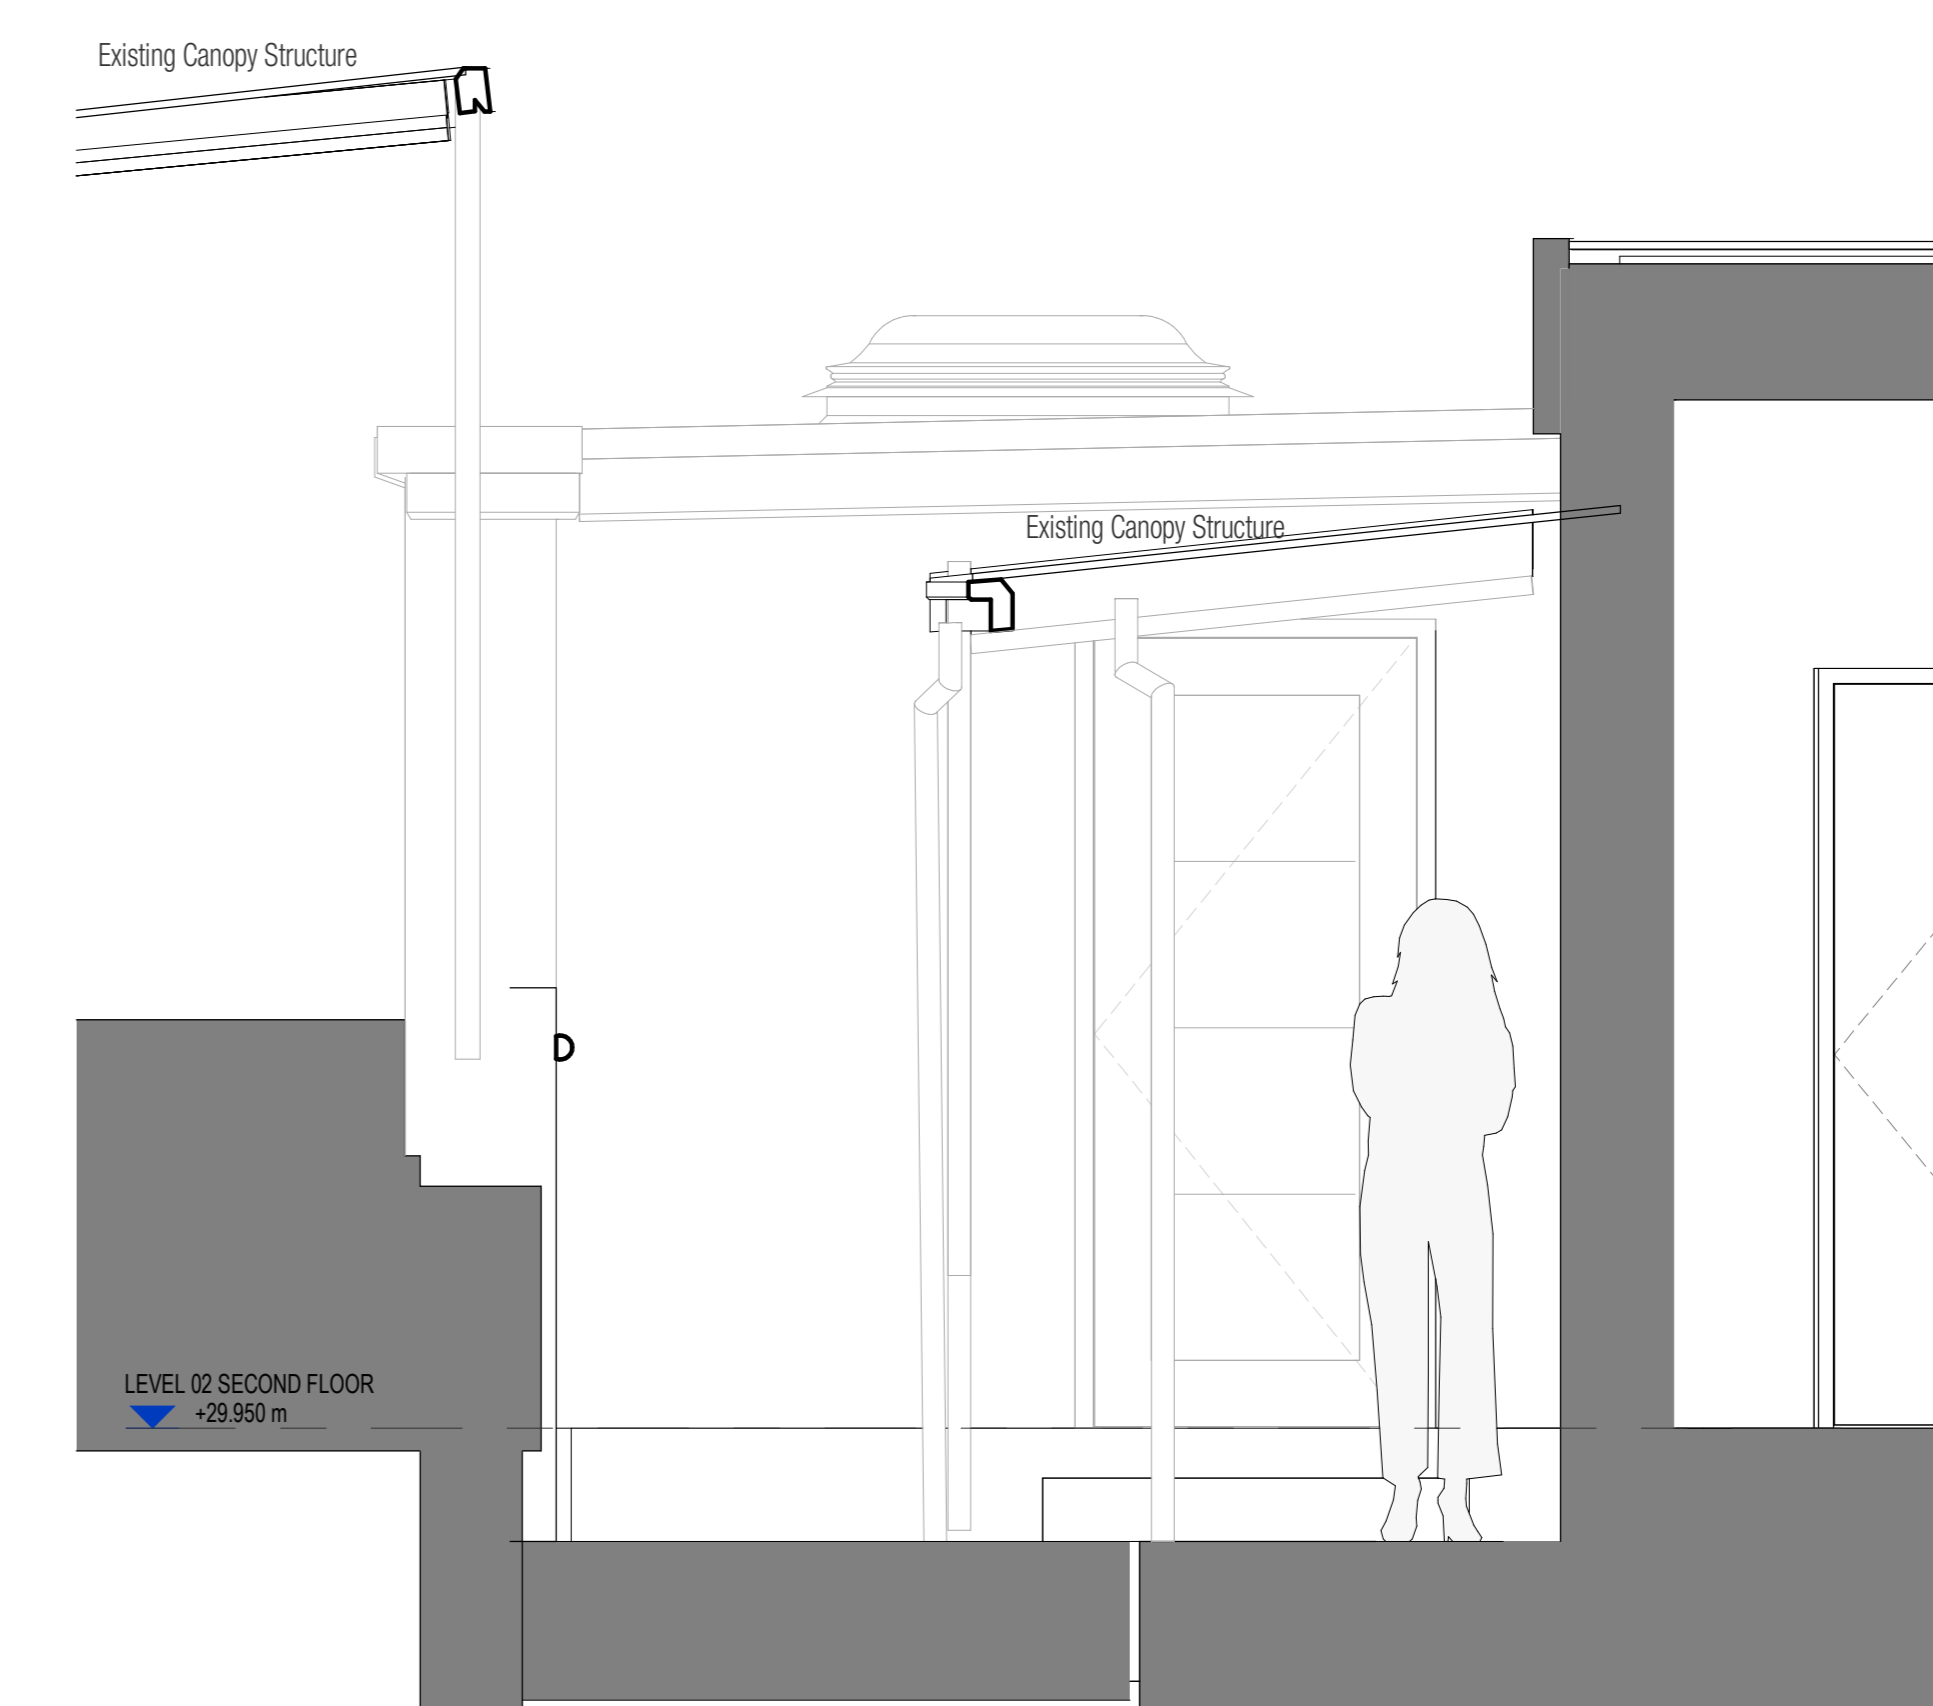

Existing Section BB
1 : 20

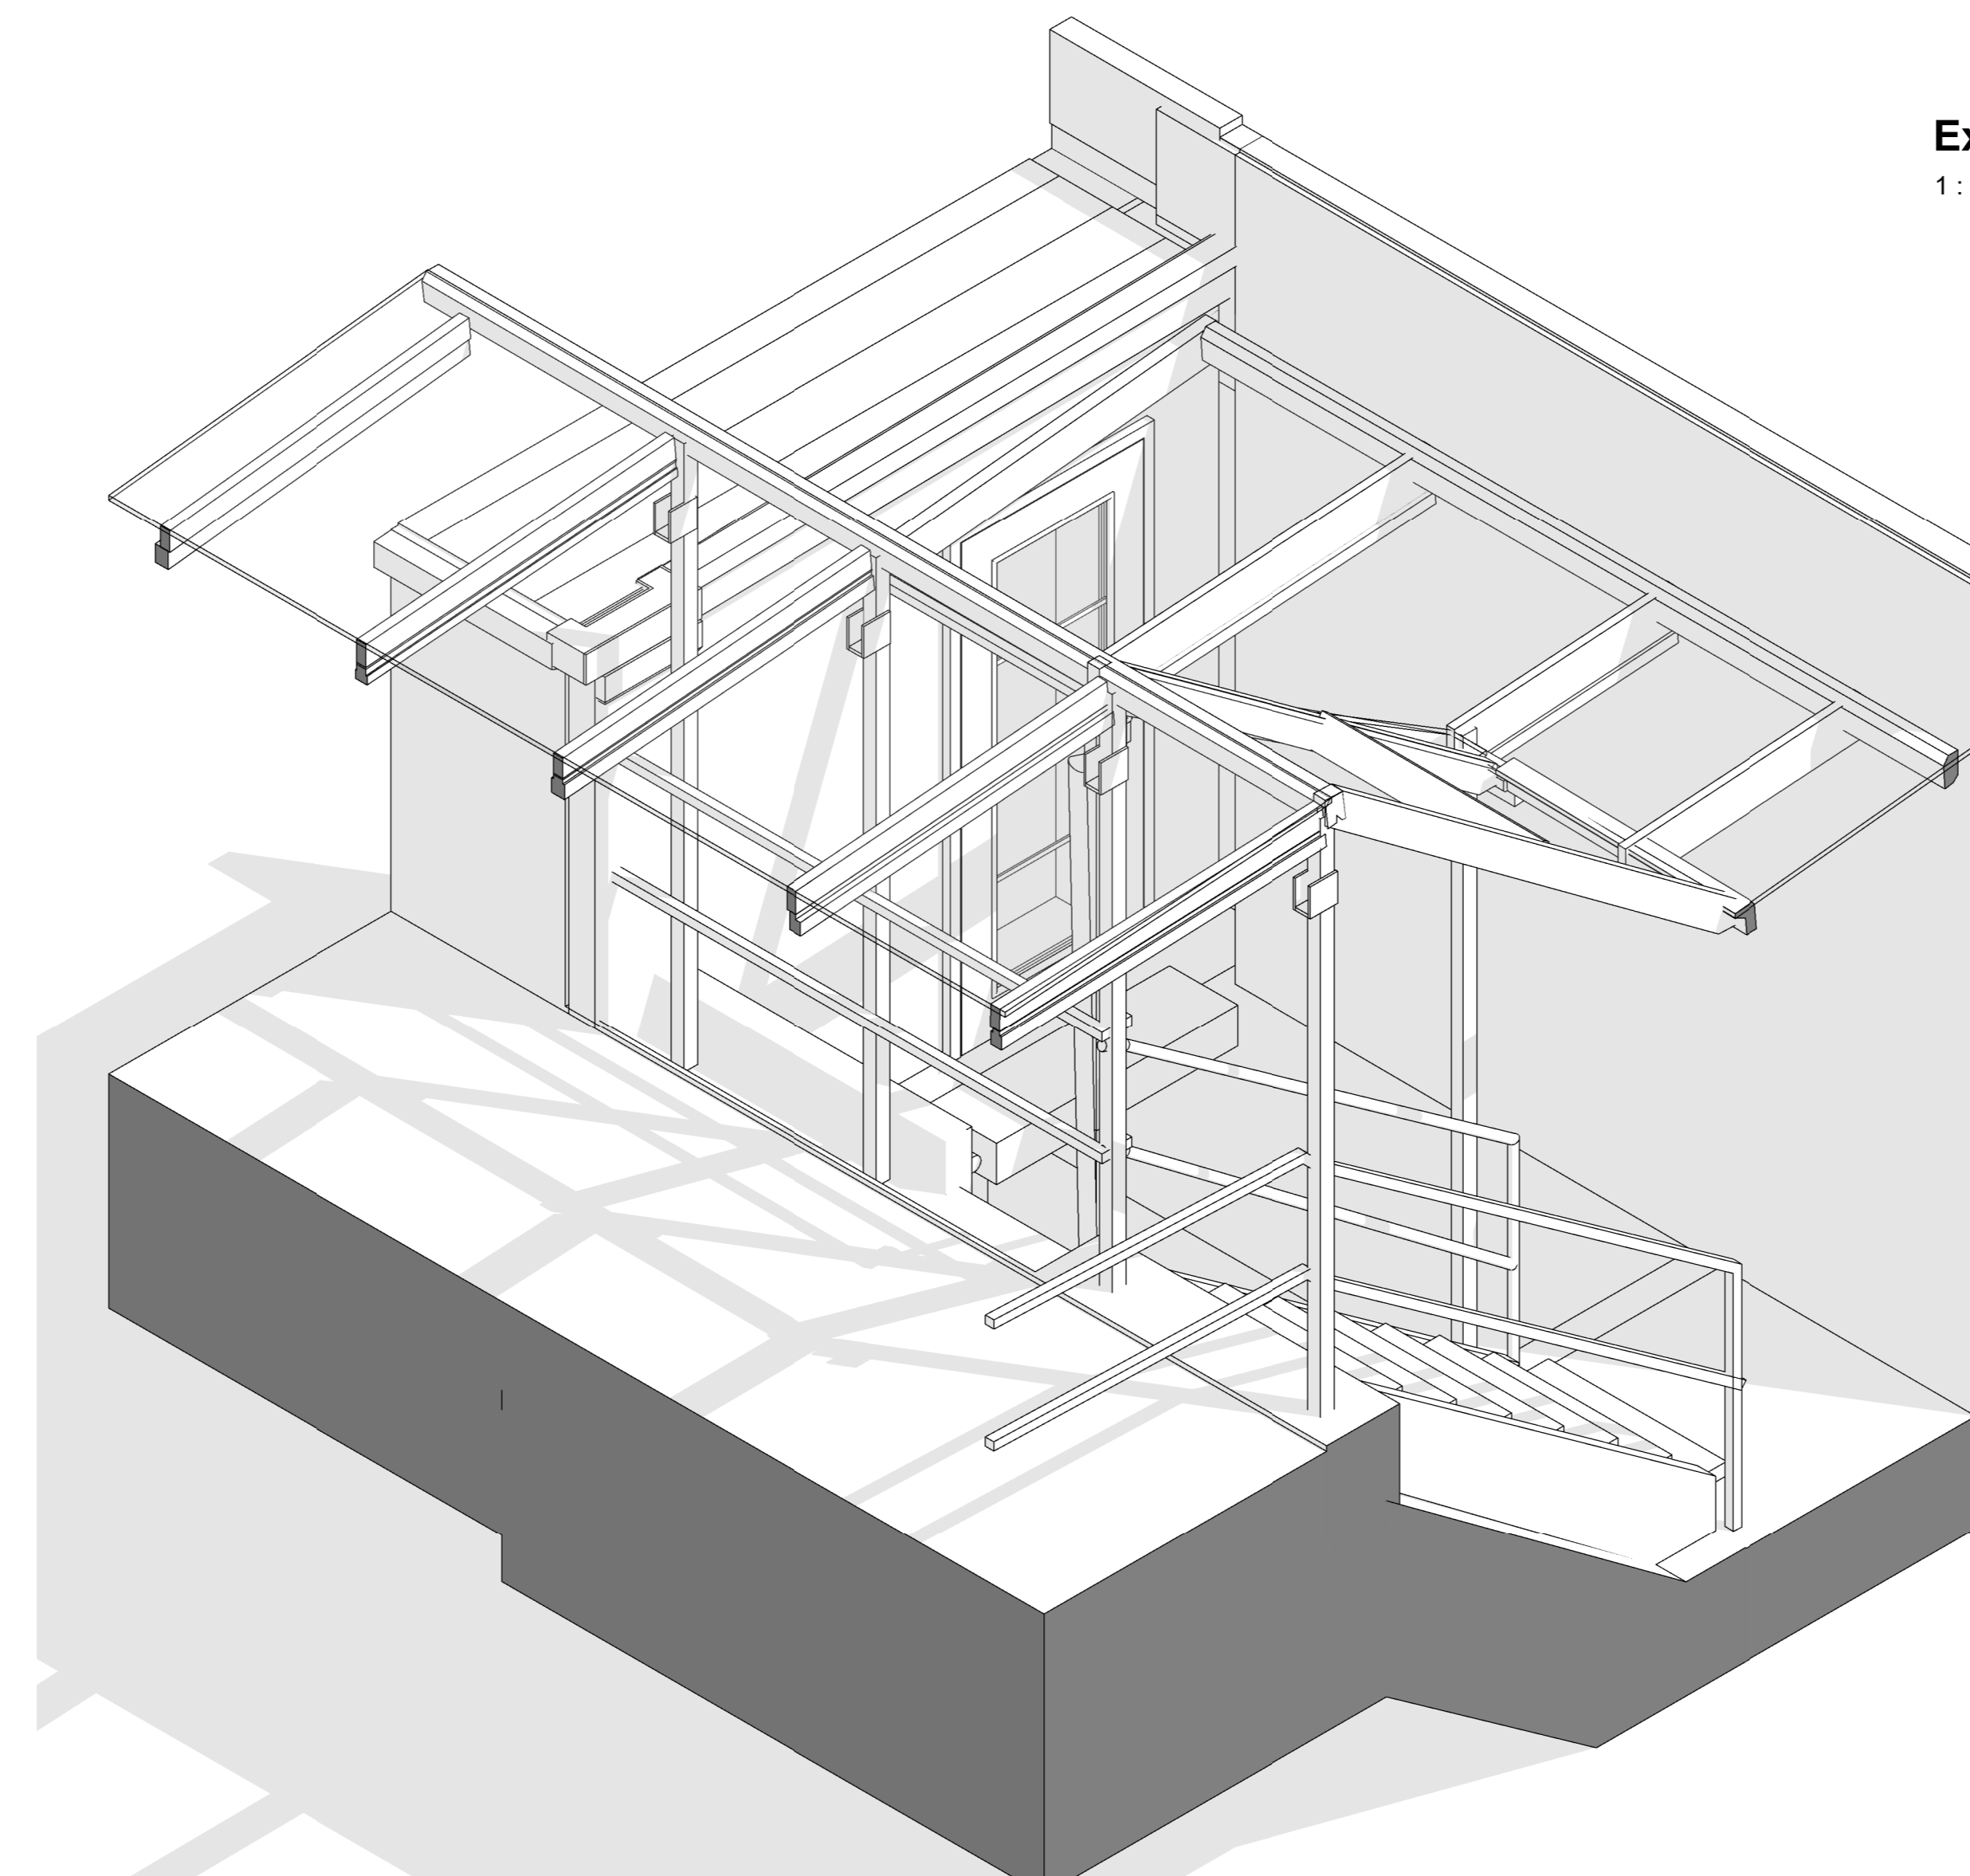

Existing Axo

RIBA STAGE 0-3 : NOT FOR CONSTRUCTION
THIS DRAWING HAS BEEN PREPARED FOR PLANNING PURPOSES ONLY. THE DESIGN INFORMATION AND ANY ASSOCIATED DATA ARE SUBJECT TO REVISIONS WITHOUT NOTICE. METASHAPE ARCHITECTS, 24-25 DRURY LANE, LONDON, WC2B 5RU. DOES NOT APPLY TO ANY OTHER PROJECTS. METASHAPE ARCHITECTS LTD AND IS NOT TO BE REPRODUCED WITHOUT PERMISSION. DO NOT SCALE. REFER TO DIMENSIONS ONLY.

METASHAPE
ARCHITECTS

PROJECT
2024-030-Shelton Street
24-25 Drury Lane, London, WC2B 5RU

TITLE
Existing Drawings

SCALE
1 : 20 @ A0

DATE
04/11/24

METASHAPE REF
2024-030

DRAWN
JW

REVIEWED
IL

DOCUMENT NUMBER
2024-030-MET-Z1-0R-D-A-1501

DOCUMENT PURPOSE
PLANNING

SUITABILITY
S01

REVISION
P01

