




Proposed Meeting Room Corridor Plan
1 : 20

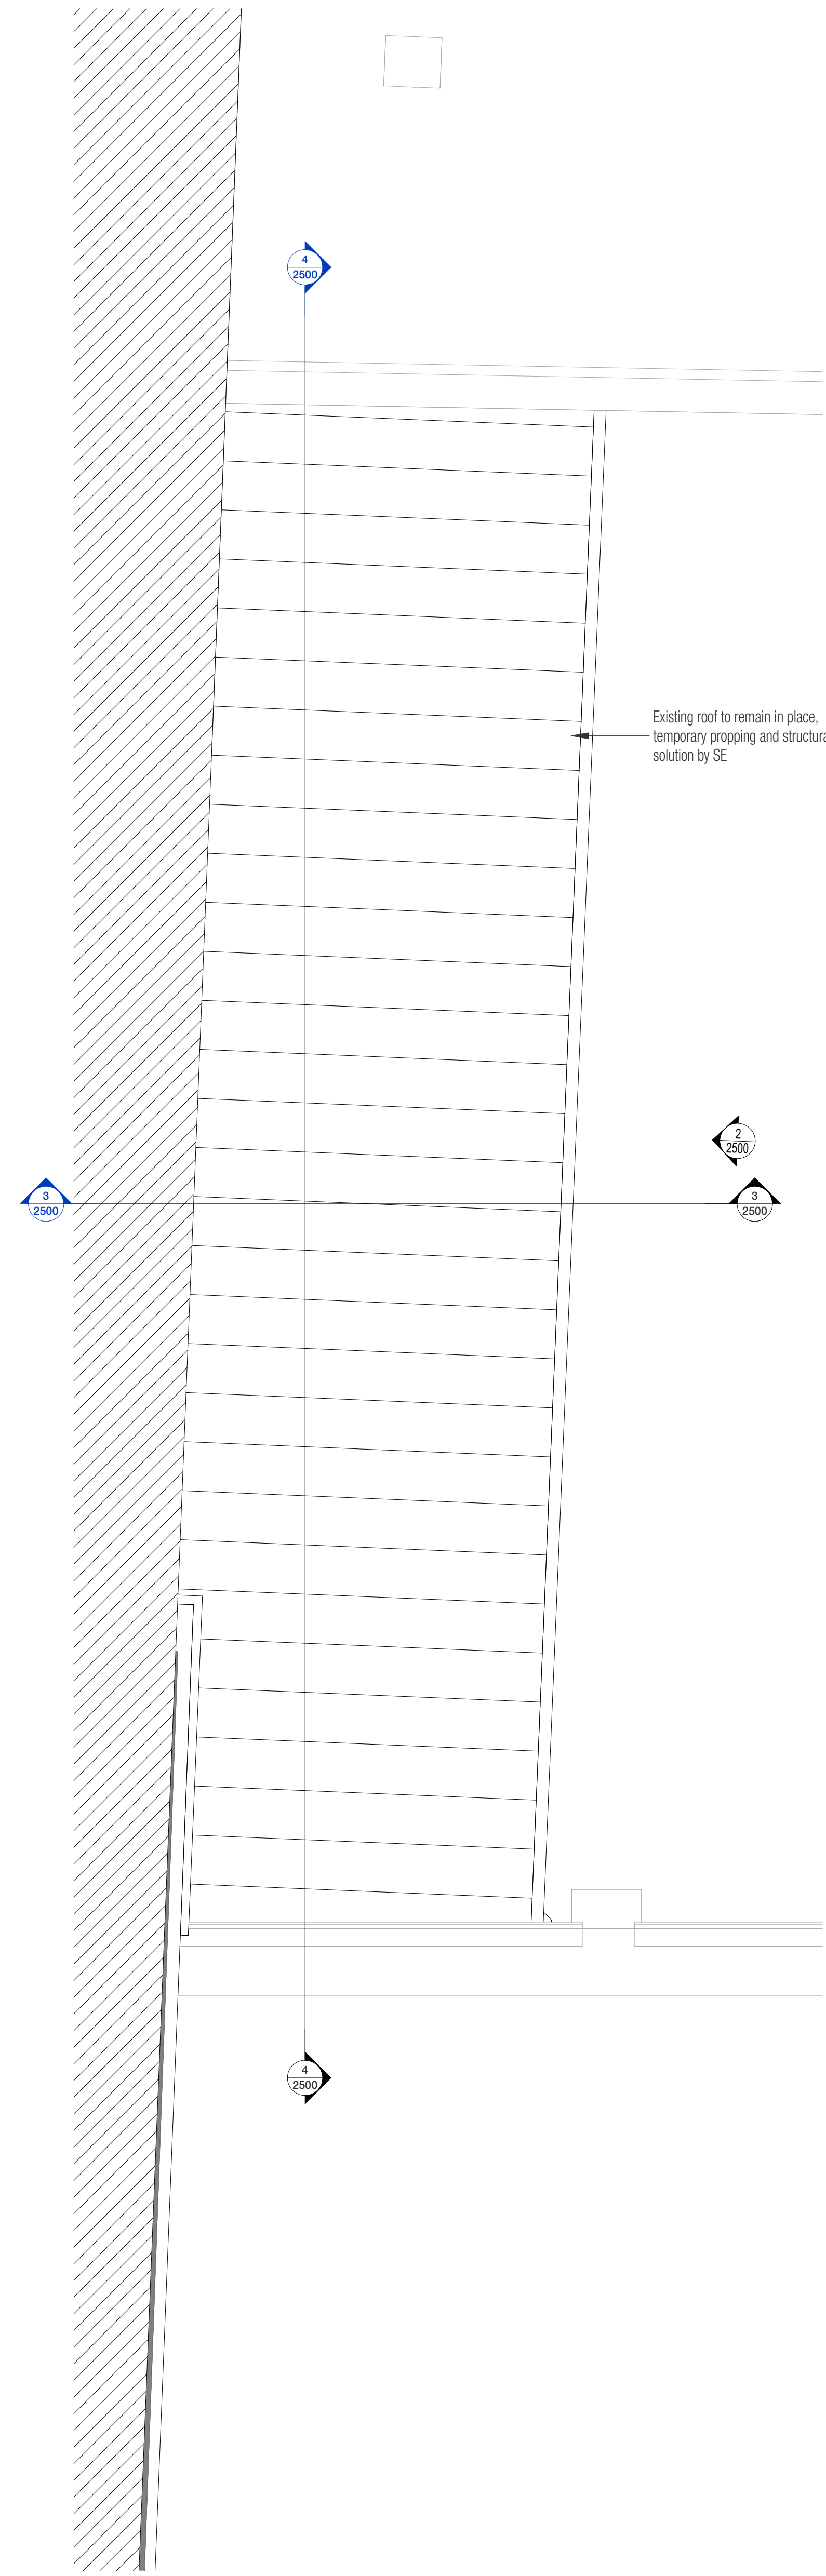


Proposed Meeting Room Roof Plan
1 : 20

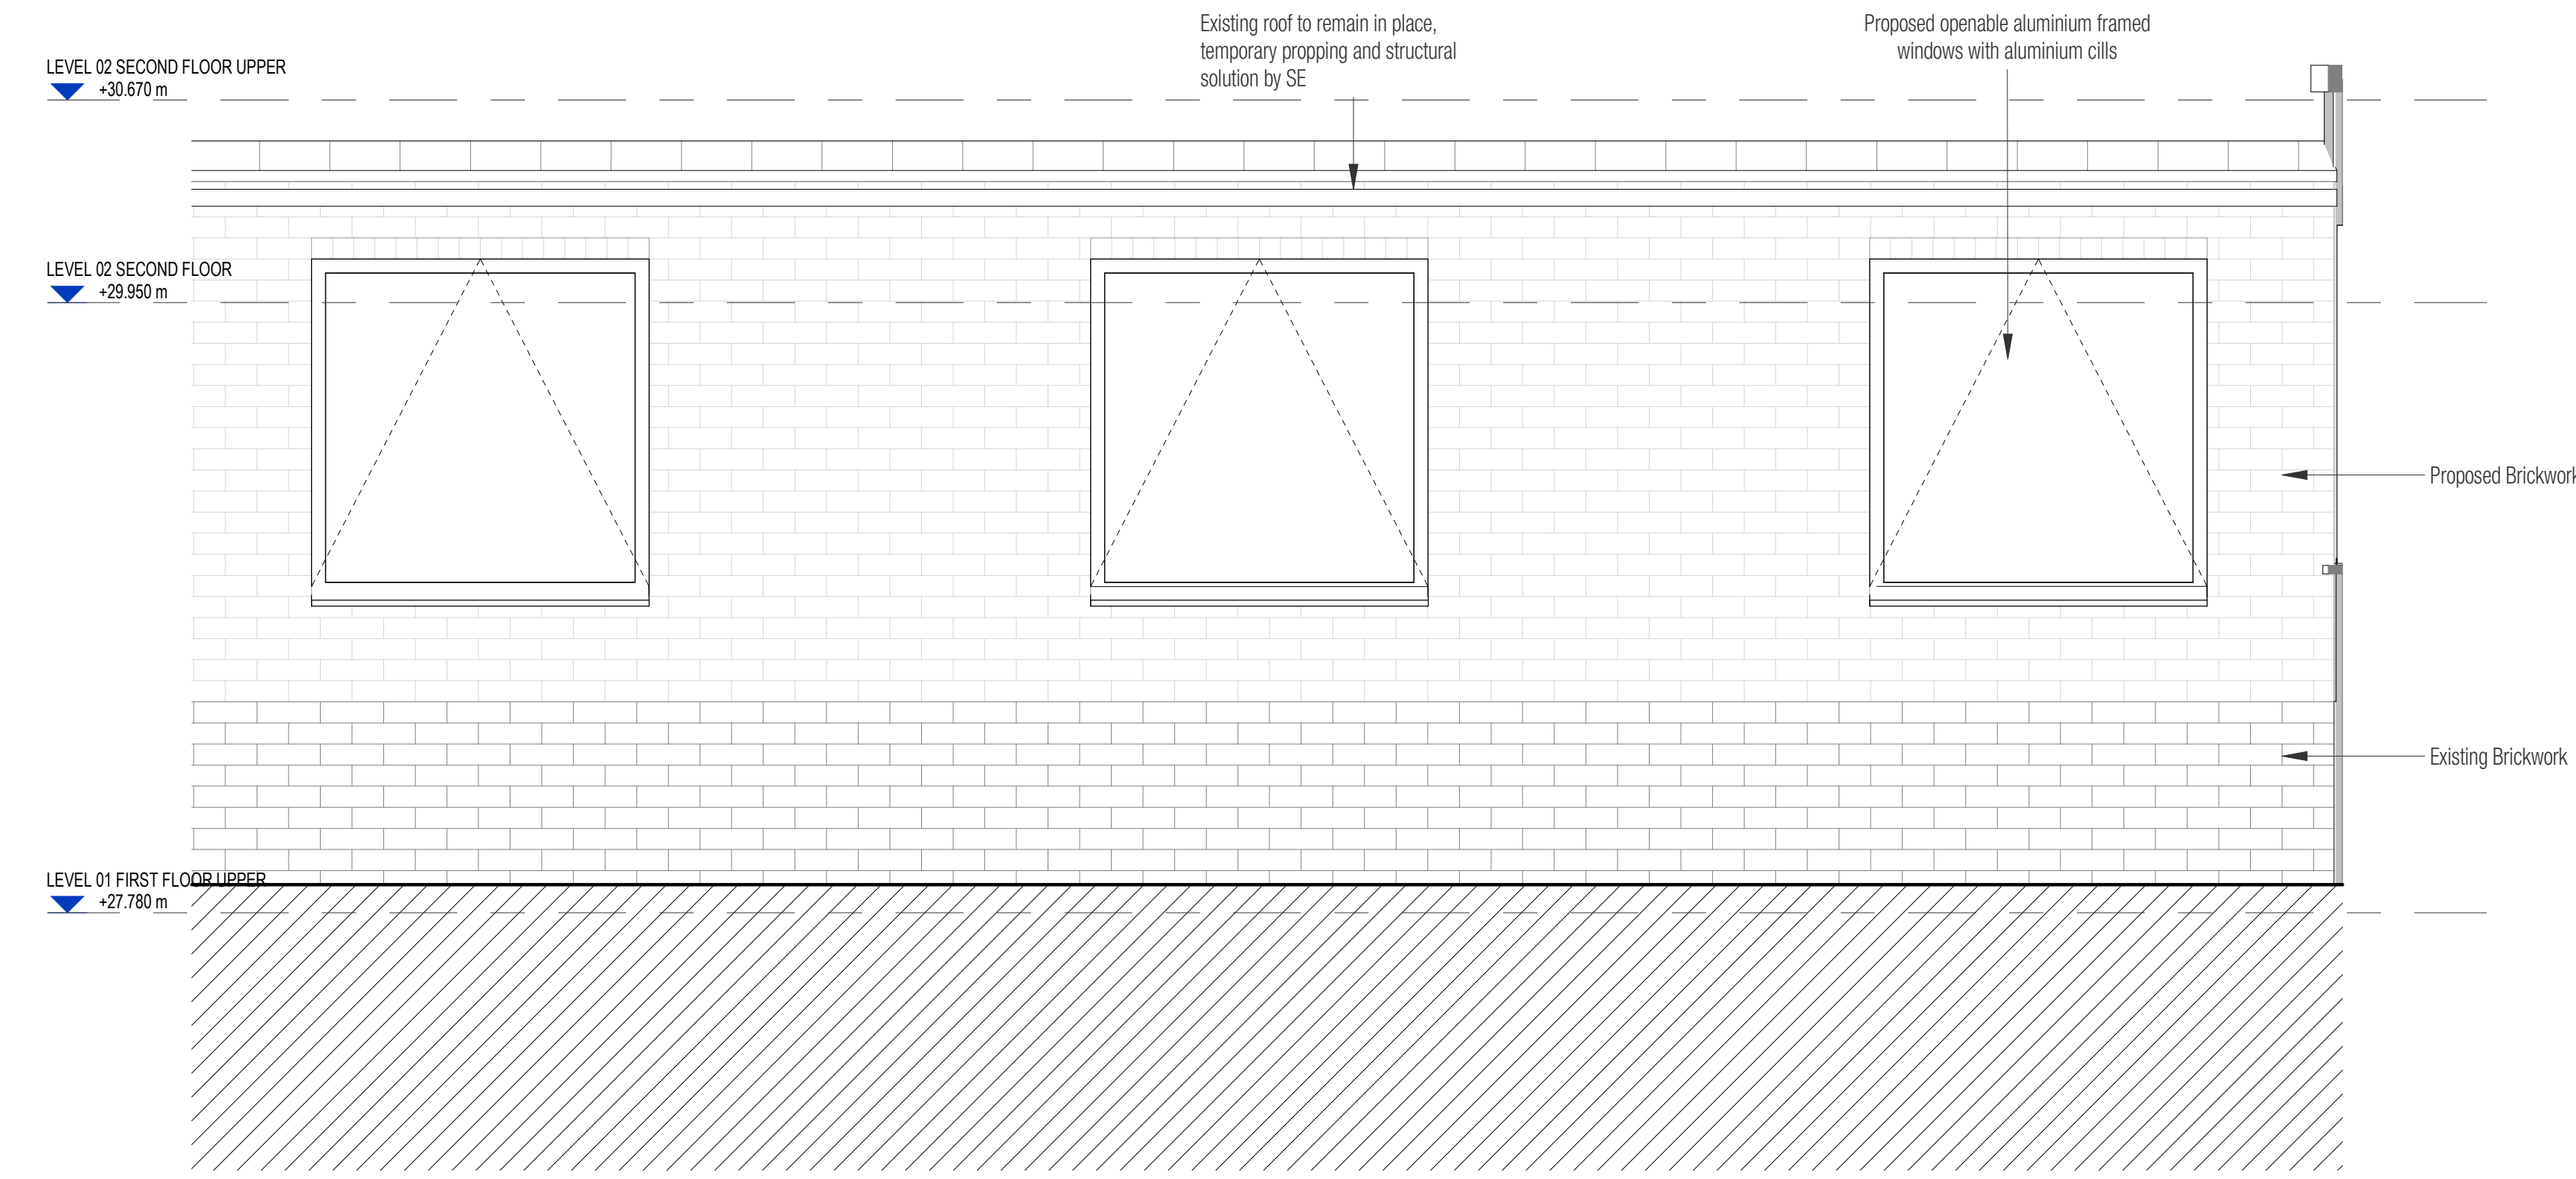


Proposed Meeting Room Corridor Elevation
1 : 20

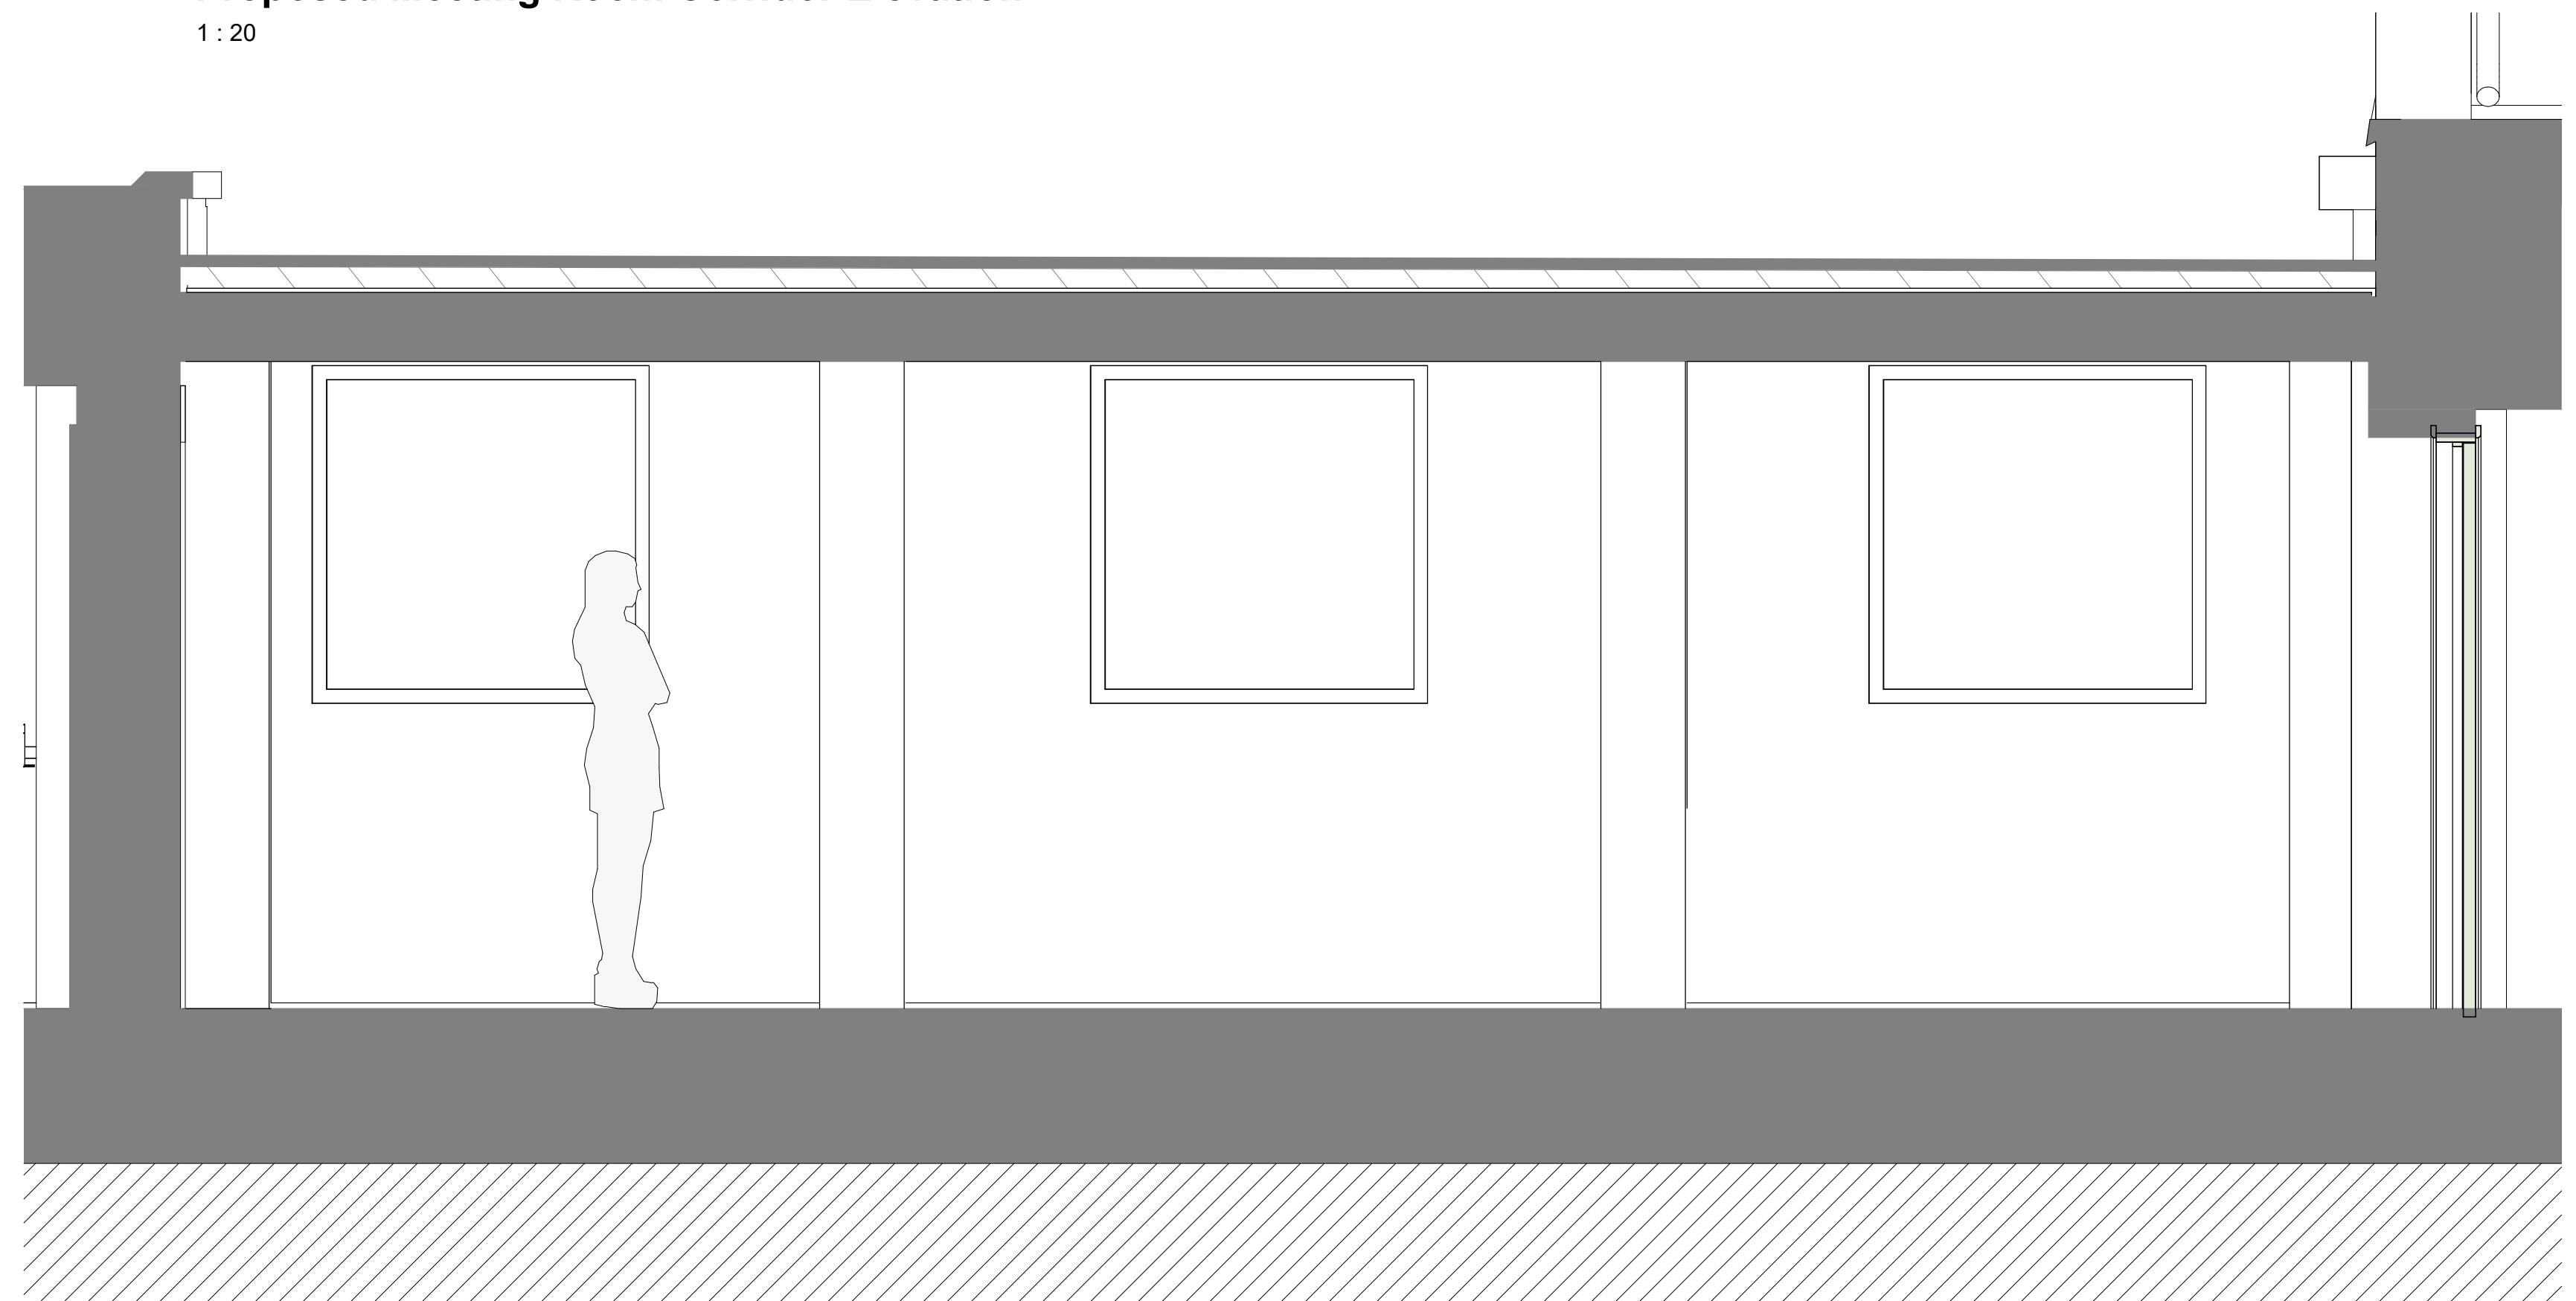


Proposed Meeting Room Corridor Section BB
1 : 20

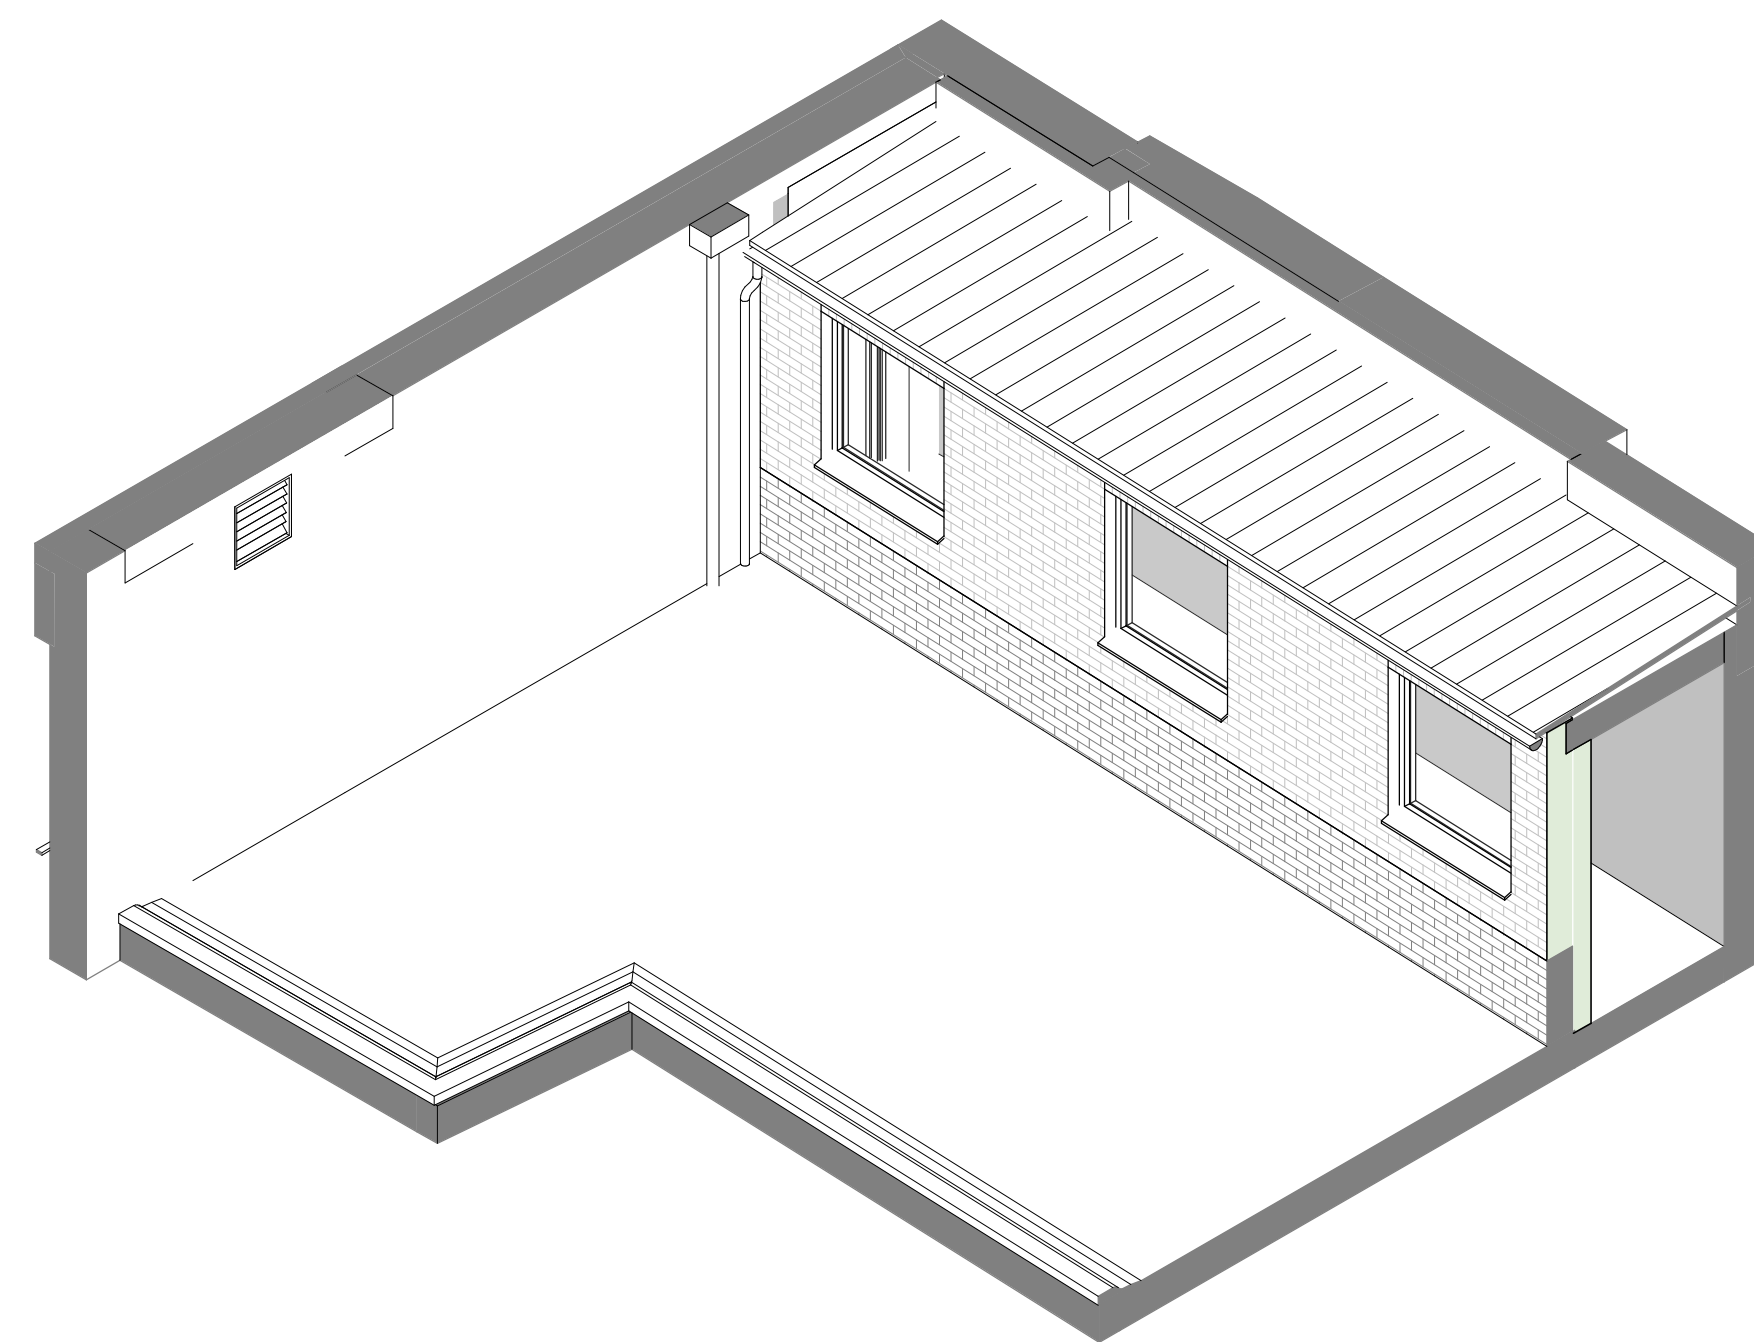

Proposed Meeting Room Corridor Axo

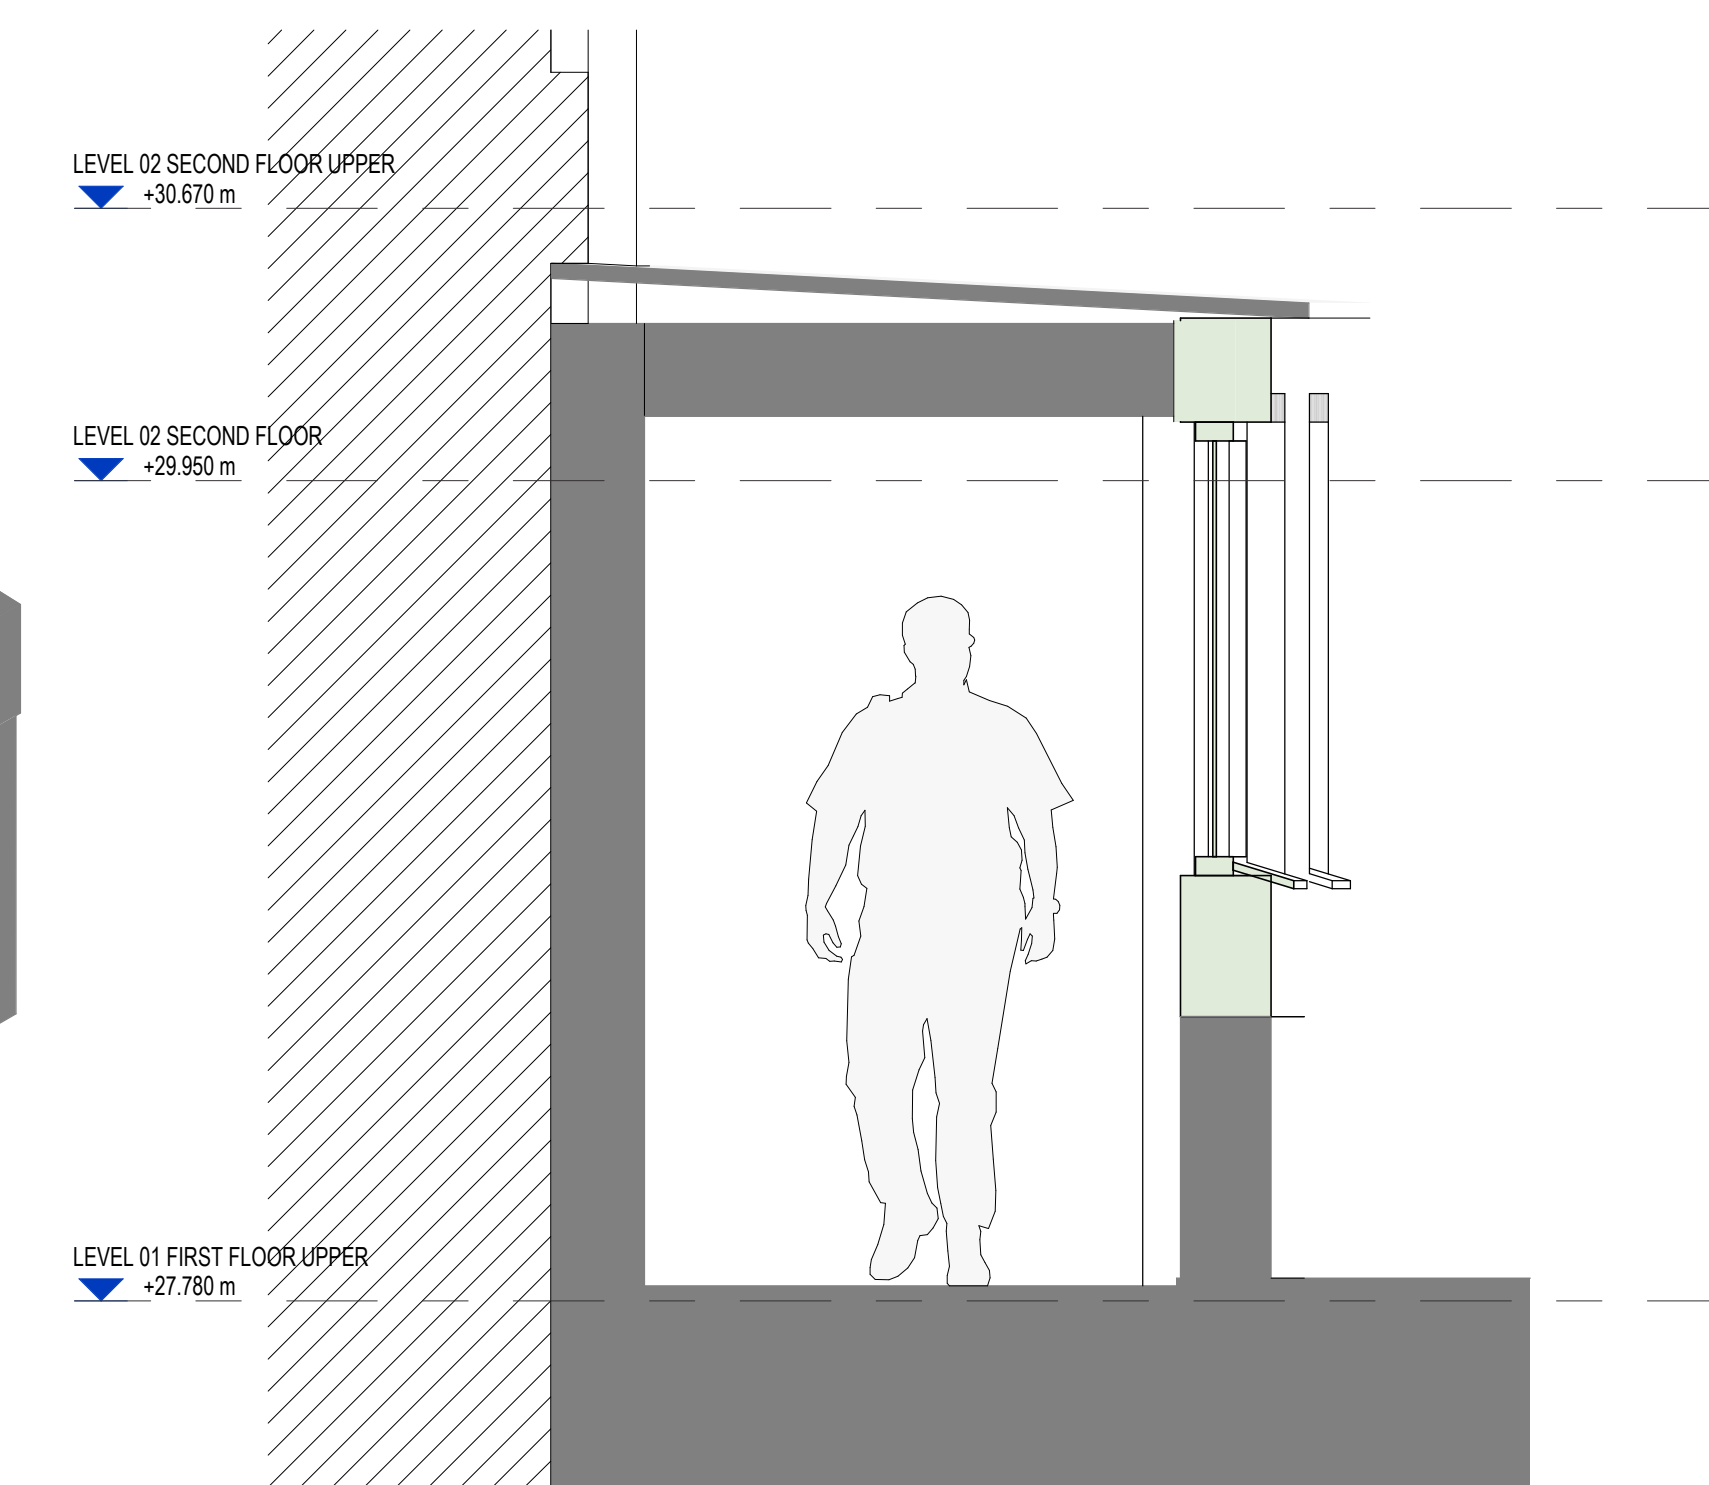

Proposed Meeting Room Corridor Section AA
1 : 20

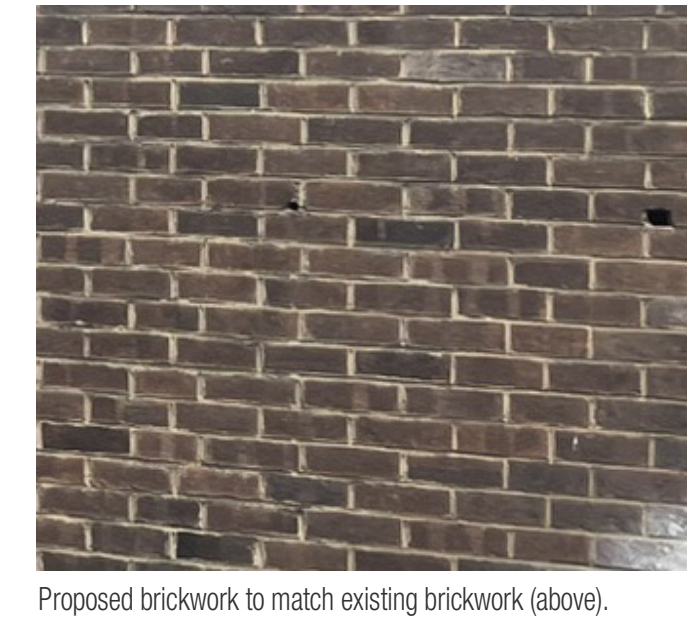

Proposed brickwork to match existing brickwork (above).

RIBA STAGE 0-3 : NOT FOR CONSTRUCTION

THIS DRAWING HAS BEEN PREPARED FOR PLANNING PURPOSES ONLY. THE DESIGN INFORMATION AND ANY ASSUMPTIONS ARE NOT SUBJECT TO METASHAPE ARCHITECTS' DESIGN OR CONSTRUCTION. THE CLIENT UNDERSTANDS AND ACCEPTS THAT METASHAPE ARCHITECTS' LIABILITY IS LIMITED TO THE DESIGN INFORMATION PROVIDED AND DOES NOT APPLY TO ANY OTHER ASPECTS OF THE PROJECT. METASHAPE ARCHITECTS' LIABILITY IS LIMITED TO THE DESIGN INFORMATION PROVIDED AND DOES NOT APPLY TO ANY OTHER ASPECTS OF THE PROJECT.

PROVISIONAL CONTRACT: THIS DRAWING IS THE SOLE PROPERTY OF METASHAPE ARCHITECTS LTD AND IS NOT TO BE REPRODUCED WITHOUT PERMISSION. DO NOT SCALE. REFER TO DIMENSIONS ONLY.

METASHAPE
ARCHITECTS

PROJECT
2024-030-Shelton Street
24-25 Drury Lane, London, WC2B 5RJ

TITLE
Proposed Meeting Room Corridor

SCALE
1 : 20 @ A0

DATE
04/11/24

METASHAPE REF
2024-030

DRAWN
JW

REVIEWED
IL

DOCUMENT NUMBER
2024-030-MET-Z1-OR-D-A-2500

DOCUMENT PURPOSE
PLANNING

SUITABILITY
S01

REVISION
P01

