


Proposed front stair elevation
Scale 1:20 @ A3

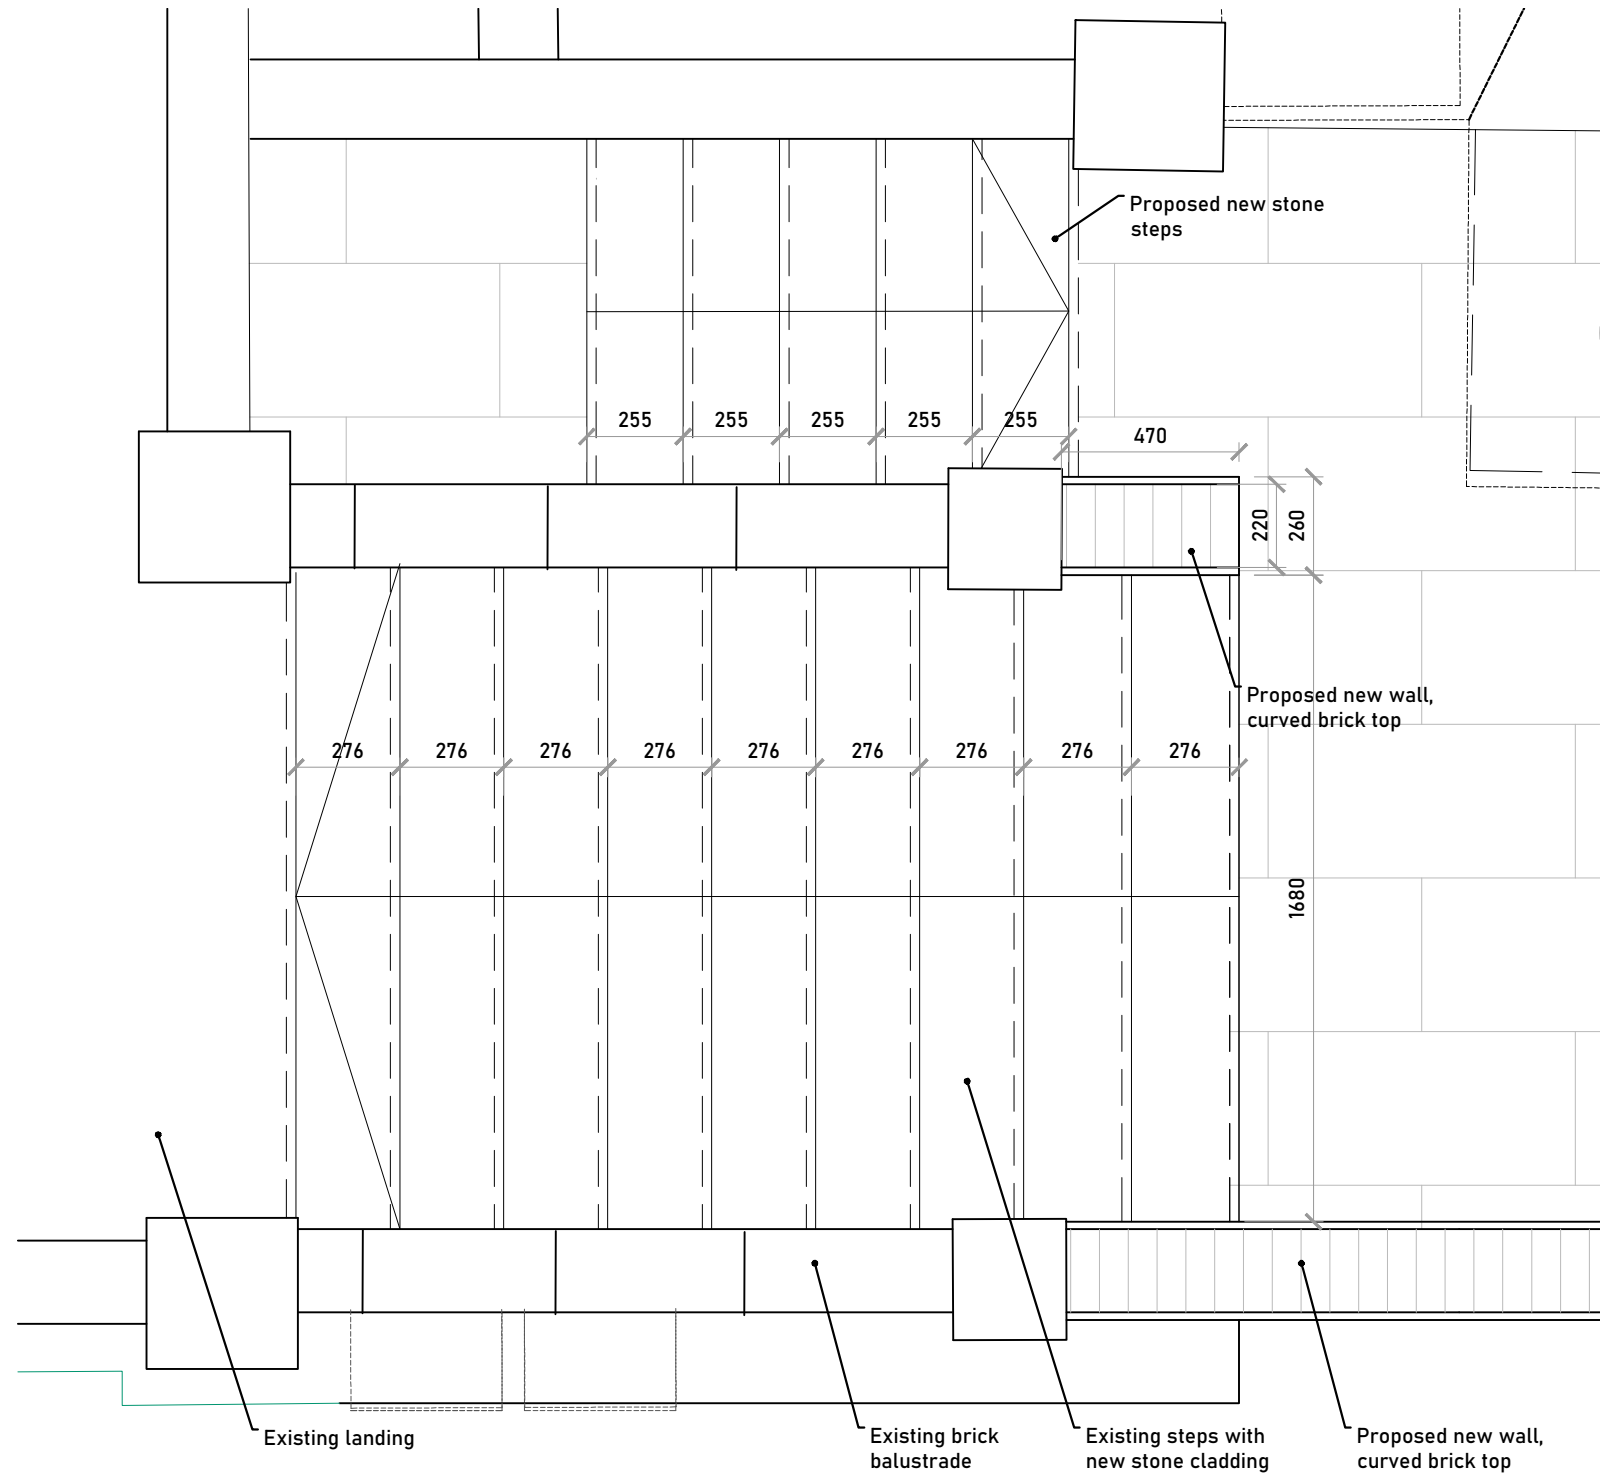

Proposed front stair plan
Scale 1:20 @ A3

Issued For	COMMENT
General Notes:	THIS DRAWING HAS BEEN PREPARED BY MICHAEL EALES ARCHITECTS AND THE DATA CONTAINED HEREIN MAY BE USED OR REPRODUCED ONLY WITH MICHAEL EALES ARCHITECTS' APPROVAL.


Rev.	Description	Date	Signed	Checked

NOTES




A3 Scale 1:20 @ A3	Date 06.11.24	Drawn by AA	Checked by ME
Drawing Title Proposed Front staircase			
Project 32 Steele's Road London NW3 4RE			


	113 Fore Street, Hertford Hertfordshire, SG14 1AS T - 07764 496 345 E - info@me-architects.co.uk	
	Project no. 23 / 219	Drawing no. D-18_02

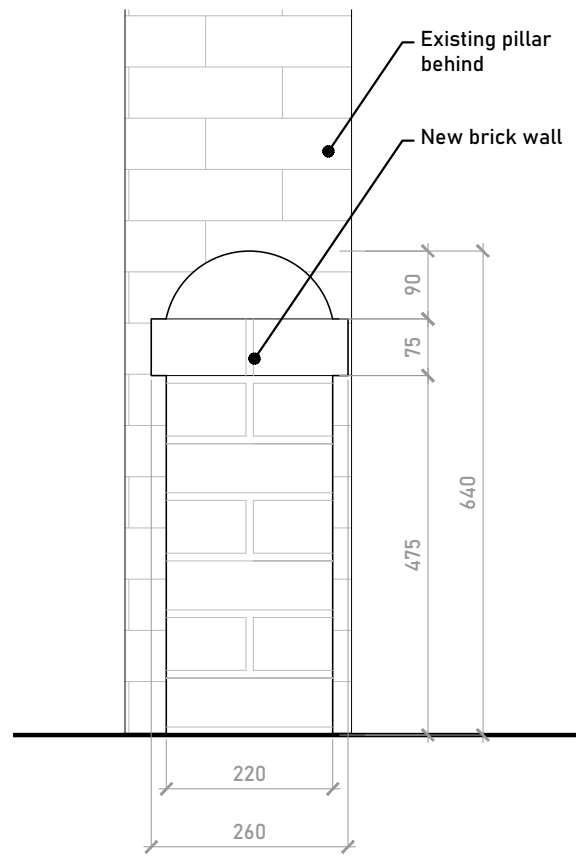

Proposed new wall elevation
Scale 1:10 @ A3

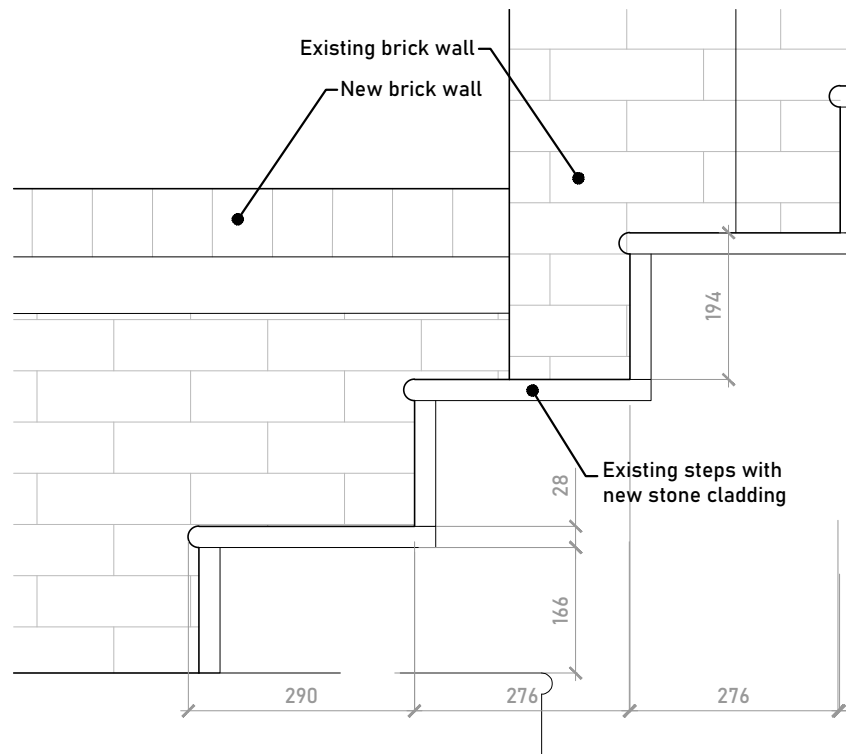

Proposed front stair section
Scale 1:10 @ A3

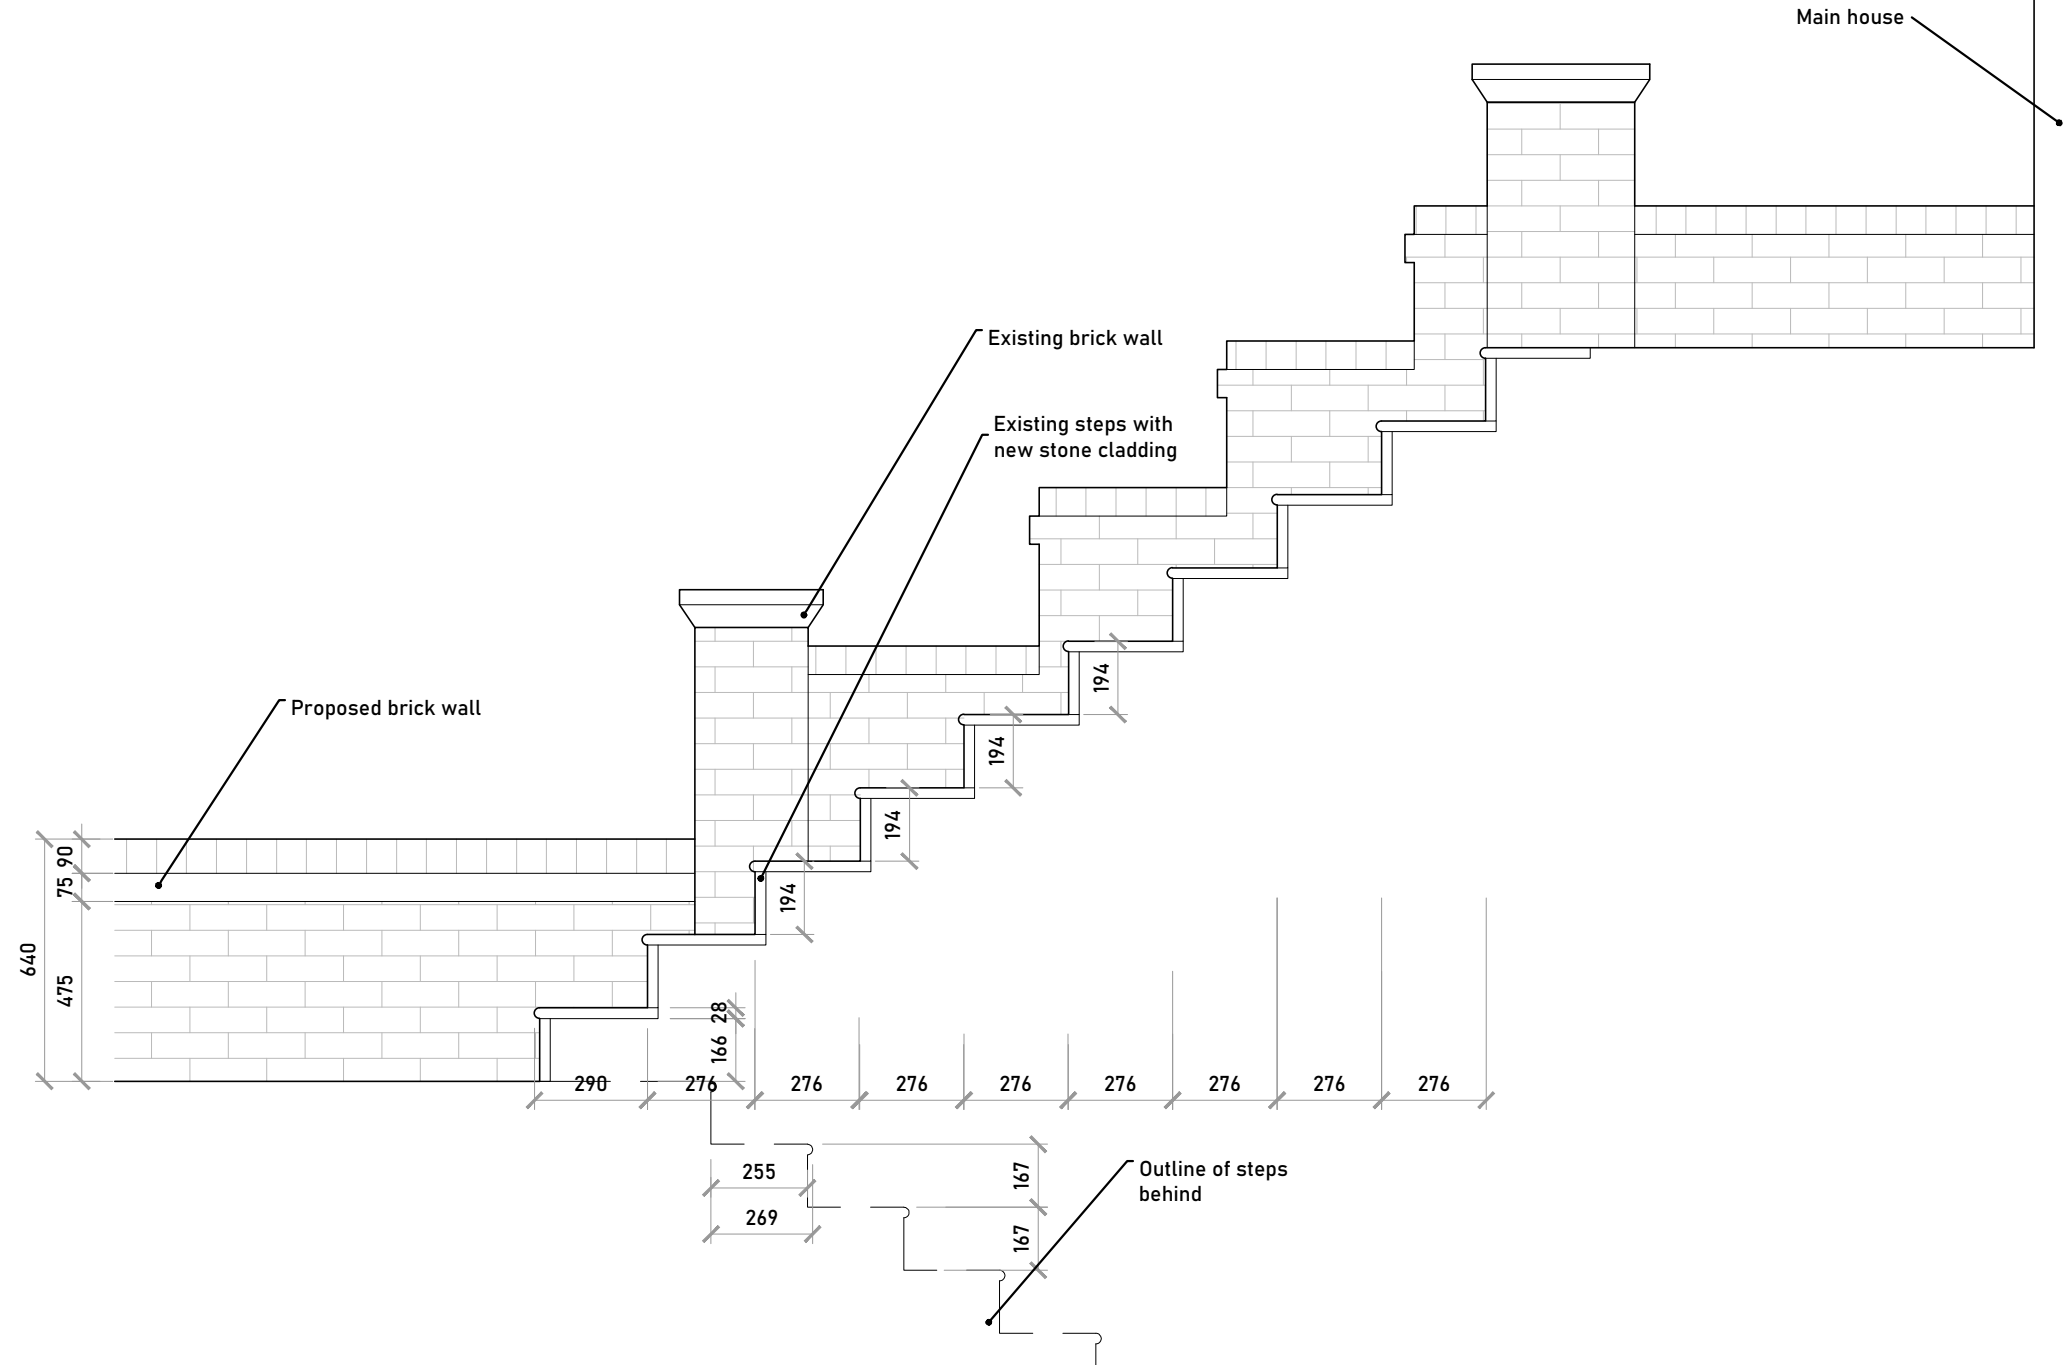

Proposed front stair section
Scale 1:20 @ A3

Issued For	COMMENT
General Notes:	THIS DRAWING HAS BEEN PREPARED BY MICHAEL EALES ARCHITECTS AND THE DATA CONTAINED HEREIN MAY BE USED OR REPRODUCED ONLY WITH MICHAEL EALES ARCHITECTS' APPROVAL.

Rev.	Description	Date	Signed	Checked

NOTES



A3 Scale	Date	Drawn by	Checked by
1:20, 1:10 @ A3	06.11.24	AA	ME
Drawing Title			
Proposed Front Staircase			
Project			
32 Steele's Road London NW3 4RE			

ME ARCHITECTS		113 Fore Street, Hertford Hertfordshire, SG14 1AS T - 07764 496 345 E - info@me-architects.co.uk
Project no.	Drawing no.	Revision
23 / 219	D-17_02	00