



Existing pillar plan
Scale 1:10 @ A3



Existing pillar elevation
Scale 1:20 @ A3

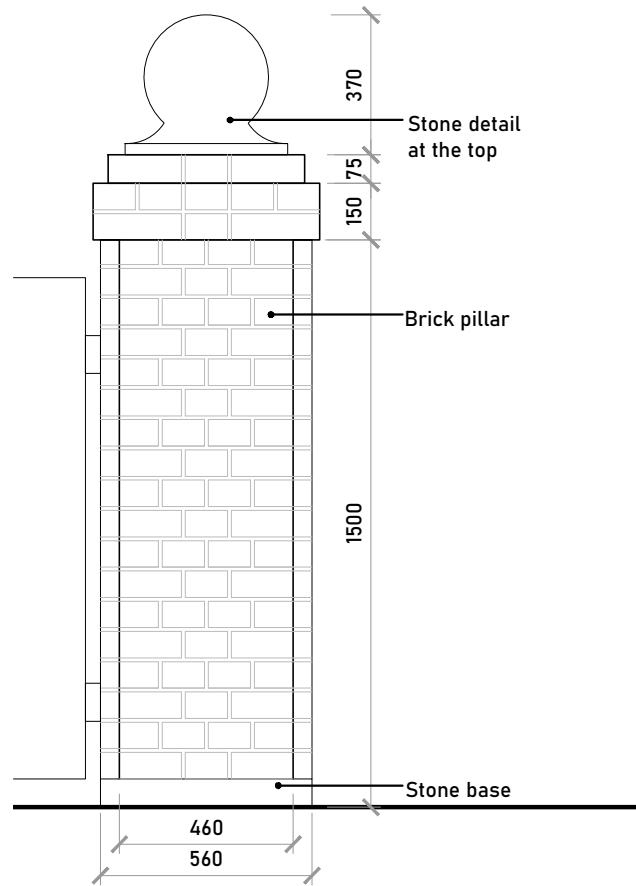

Photograph of existing pillar to be reconstructed

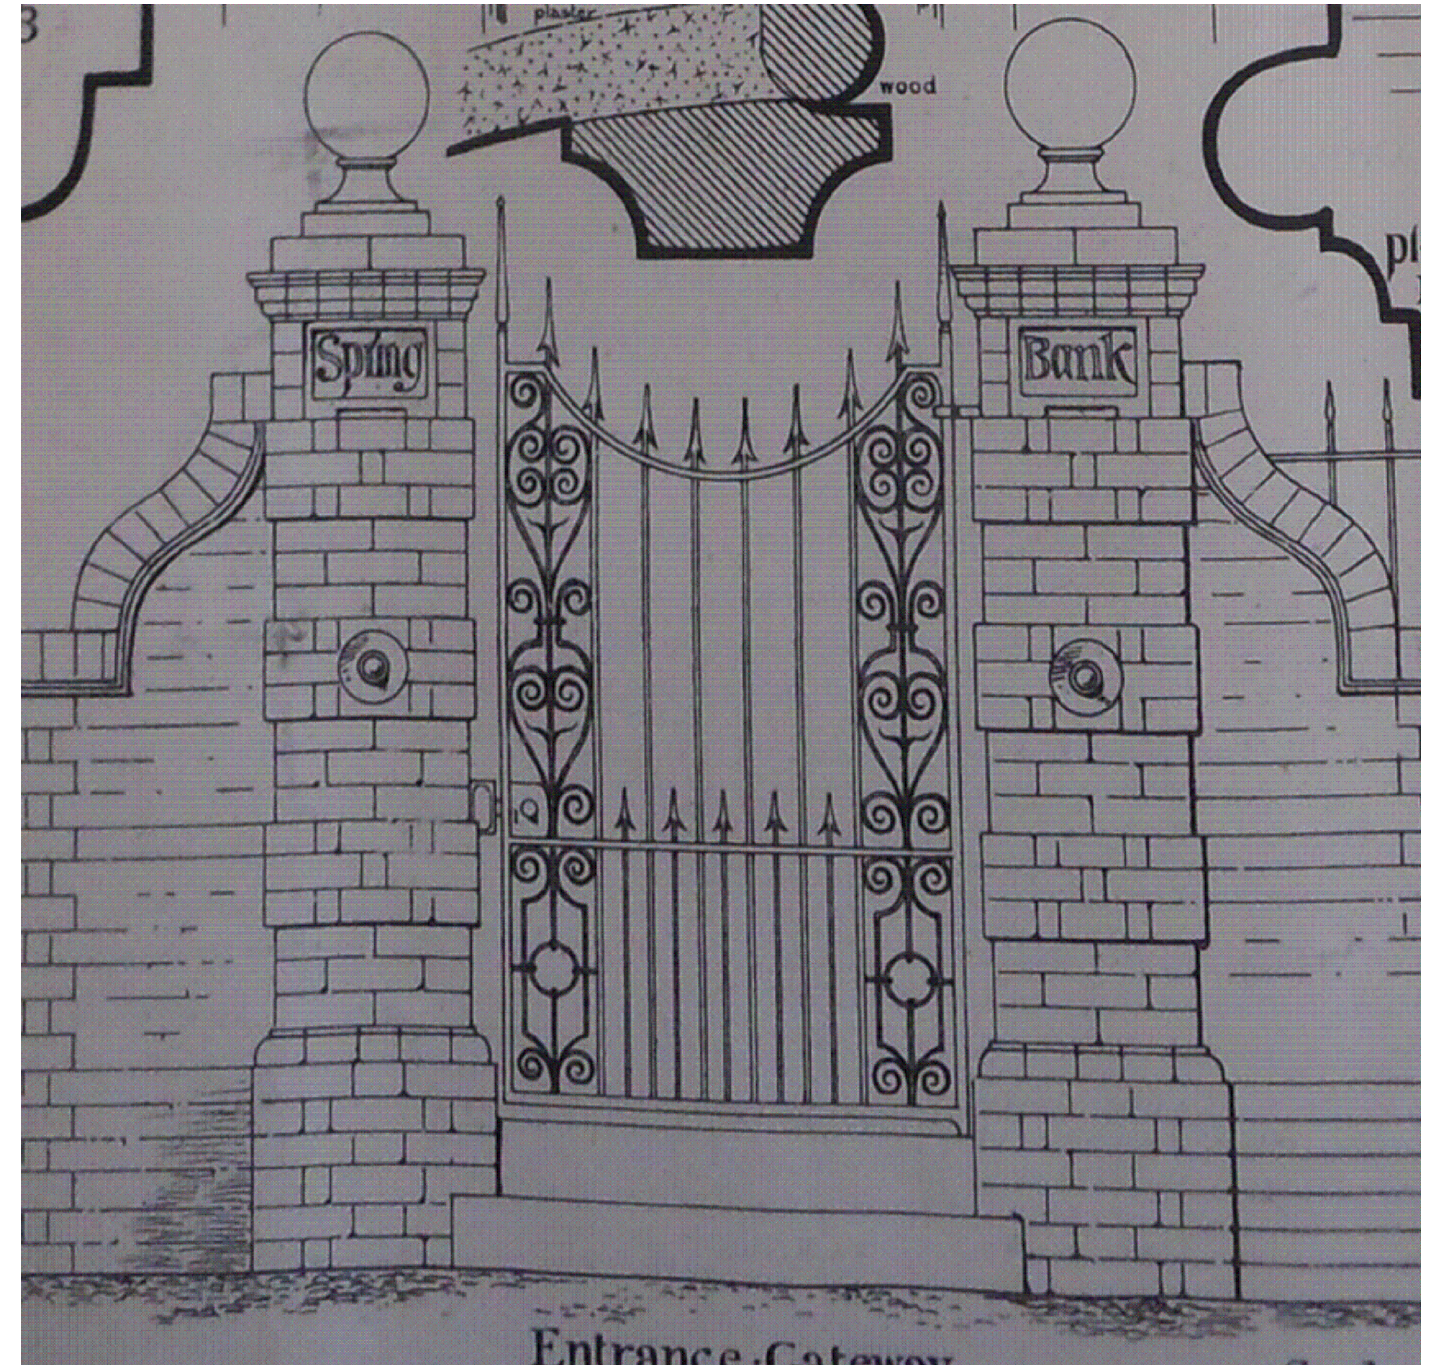

Precedent Image for the Stone Ball Design_Original drawing of 31 Steele's Road
Scale 1:20 @ A3

Issued For	COMMENT
General Notes:	THIS DRAWING HAS BEEN PREPARED BY MICHAEL EALES ARCHITECTS AND THE DATA CONTAINED HEREIN MAY BE USED OR REPRODUCED ONLY WITH MICHAEL EALES ARCHITECTS' APPROVAL.




Rev.	Description	Date	Signed	Checked

NOTES
 The proposed window frame and paneling to match existing in detailing and finish
 Glass to be toughened
 Dimensions to be checked on site
 Details to be confirmed by manufacturer
 Primer and matt paint applied, colour TBC
 Please notify the architect immediately if any discrepancies are noticed



A3 Scale 1:10 @ A3	Date 12.11.24	Drawn by AA	Checked by ME
Drawing Title Existing Entrance Pillar			
Project 32 Steele's Road London NW3 4RE			

ME ARCHITECTS	113 Fore Street, Hertford Hertfordshire, SG14 1AS T - 07764 496 345 E - info@me-architects.co.uk		
	Project no. 23 / 219	Drawing no. D-16_01	Revision 00

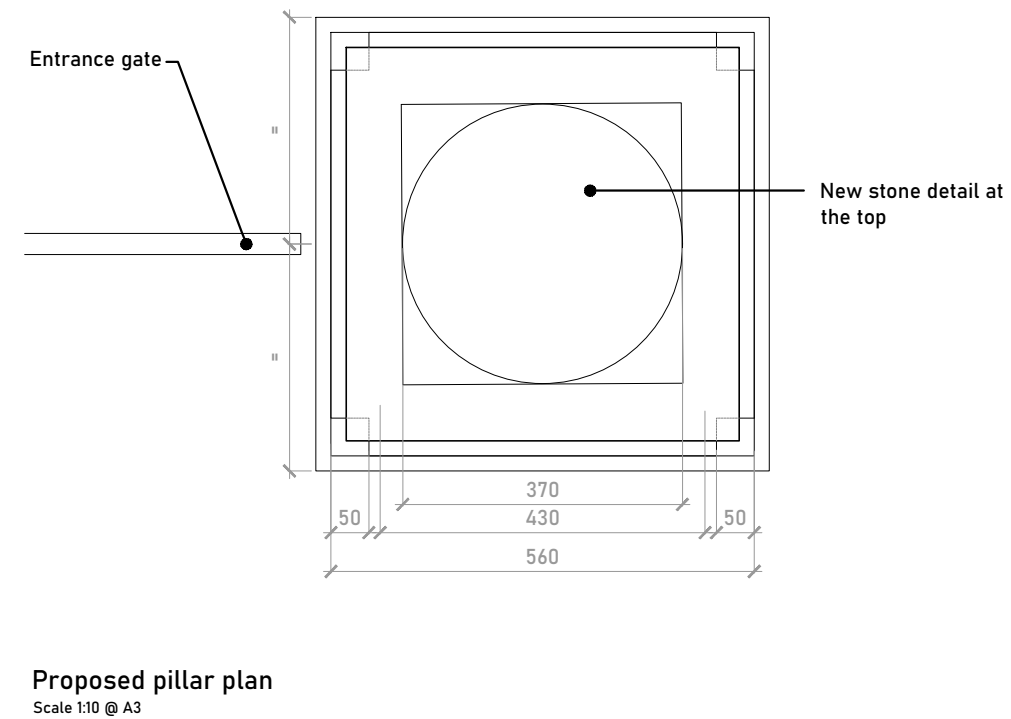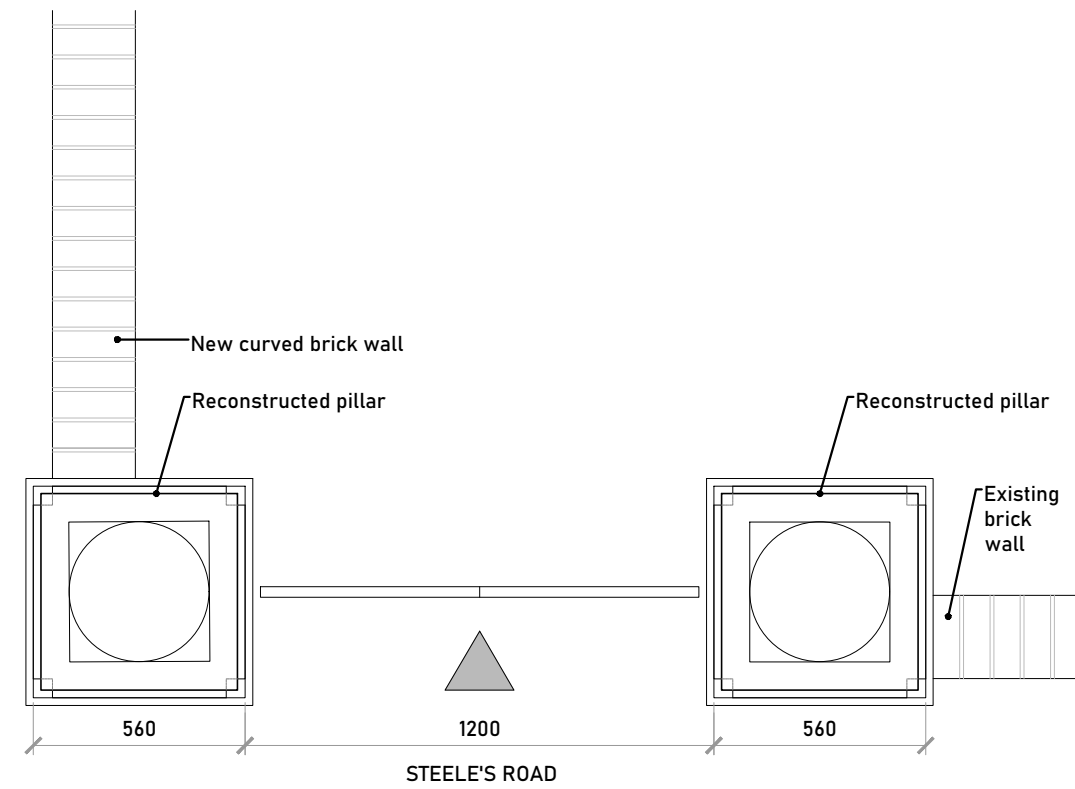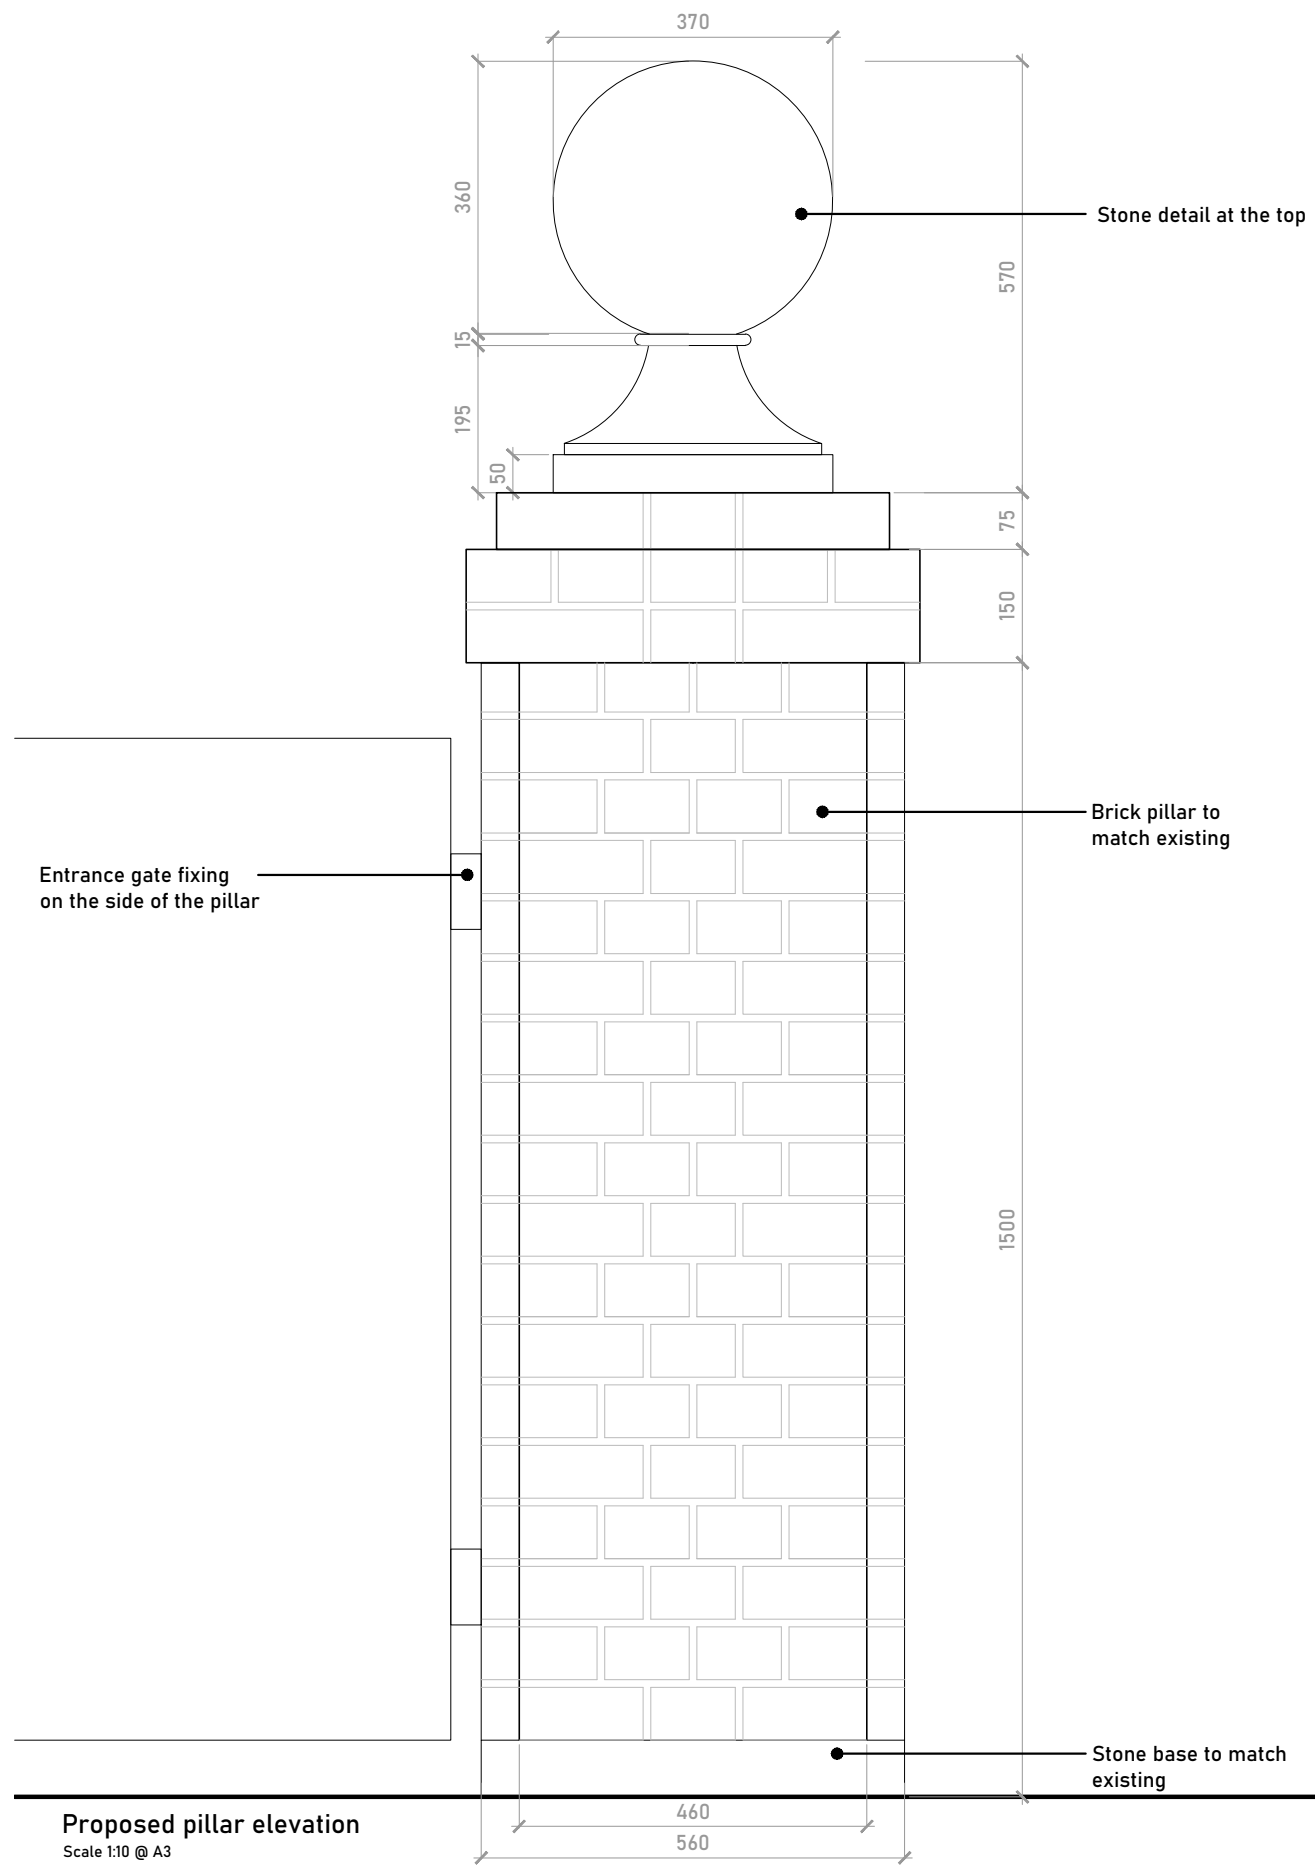

Issued For
COMMENT

General Notes:
THIS DRAWING HAS BEEN PREPARED BY MICHAEL EALES ARCHITECTS AND THE DATA CONTAINED HEREIN MAY BE USED OR REPRODUCED ONLY WITH MICHAEL EALES ARCHITECTS' APPROVAL.

Rev.	Description	Date	Signed	Checked

NOTES
The proposed window frame and paneling to match existing in detailing and finish
Glass to be toughened
Dimensions to be checked on site
Details to be confirmed by manufacturer
Primer and matt paint applied, colour TBC
Please notify the architect immediately if any discrepancies are noticed



A3 Scale 1:10 @ A3	Date 12.11.24	Drawn by AA	Checked by ME
Drawing Title Proposed Entrance Pillar Reconstruction			
Project 32 Steele's Road London NW3 4RE			

ME ARCHITECTS
113 Fore Street, Hertford
Hertfordshire, SG14 1AS
T - 07764 496 345
E - info@me-architects.co.uk

Project no. 23 / 219	Drawing no. D-16_02	Revision 00
--------------------------------	-------------------------------	-----------------------