



- Top hung awning window
- Double Glazed Timber Awning Window;
  - U-value REQUIRED - 1.4 W/m<sup>2</sup>.K
  - Glass to be toughened and laminated
  - Painted sage finish to match existing
  - Appearance matching existing
  - Check dimensions on site
  - Top of the window opens (top hung)
  - Bottom parts are fixed
- Fixed window


Proposed window elevation W-03  
Scale 1:10 @ A3

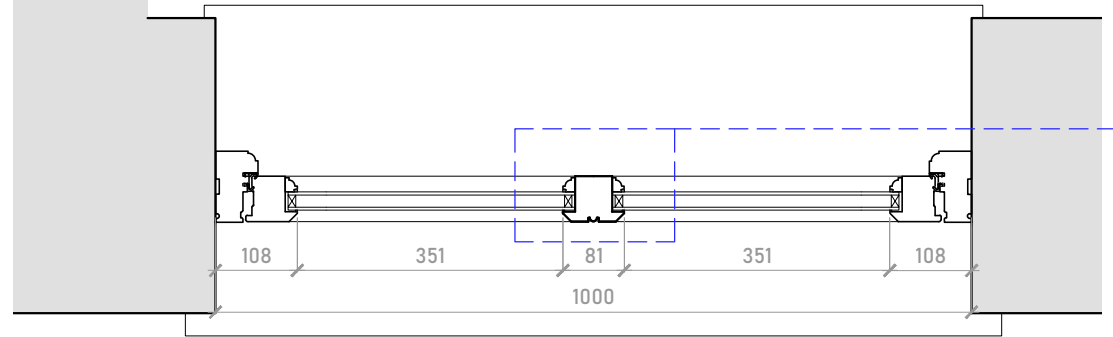


Proposed window plan  
Scale 1:10 @ A3

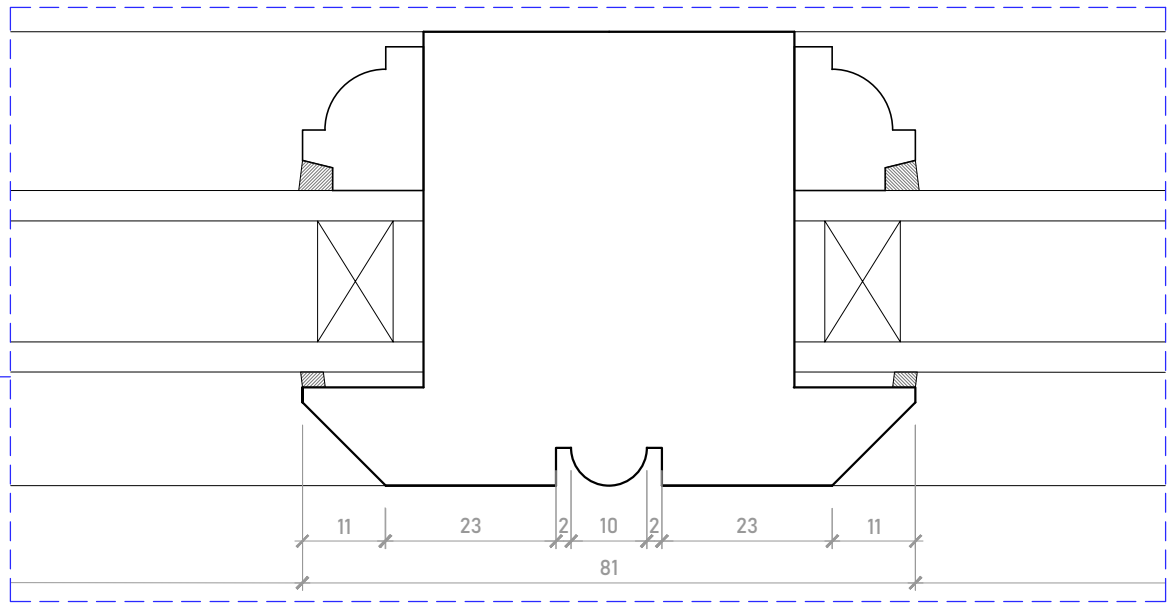

Proposed window glazing detail  
Scale 1:1 @ A3

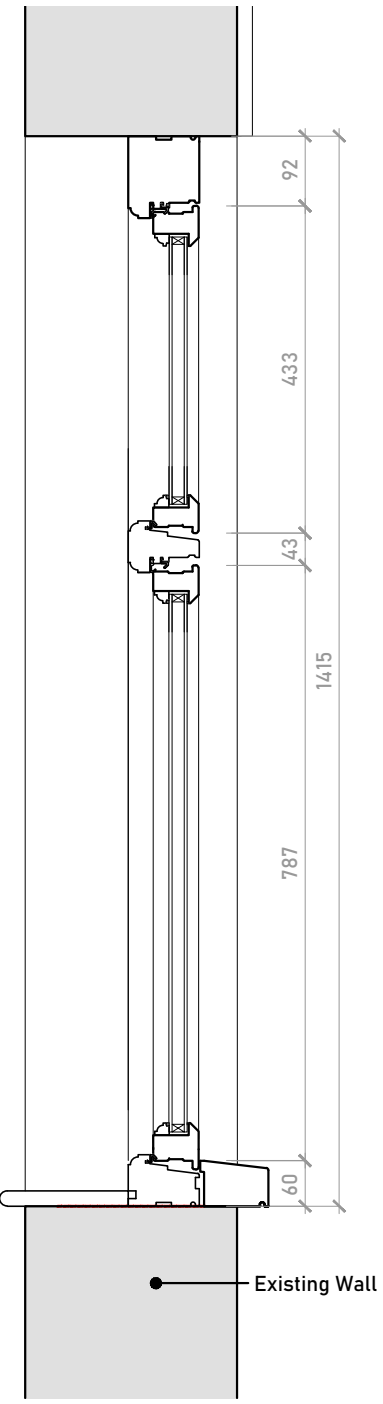

Proposed window section  
Scale 1:10 @ A3

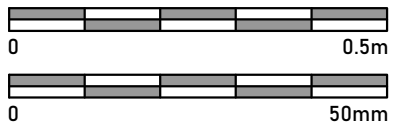

**COMMENT**

General Notes:  
THIS DRAWING HAS BEEN PREPARED BY MICHAEL EALES ARCHITECTS AND THE DATA CONTAINED HEREIN MAY BE USED OR REPRODUCED ONLY WITH MICHAEL EALES ARCHITECTS' APPROVAL.

Rev.	Description	Date	Signed	Checked


**NOTES**

DIMENSIONS TO BE CHECKED ON SITE  
GLASS TO BE TOUGHENED AND LAMINATED ON WINDOWS W-03, W-04 AND W-05

A3 Scale 1:10, 1:1 @ A3	Date 12.11.24	Drawn by AA	Checked by ME
Drawing Title <b>Proposed Front LGF Window W-03</b>			
Project 32 Steele's Road London NW3 4RE			

**ME ARCHITECTS**  
113 Fore Street, Hertford  
Hertfordshire, SG14 1AS  
T - 07764 496 345  
E - info@me-architects.co.uk

Project no. 23 / 219	Drawing no. W-03_01	Revision 00
-------------------------	------------------------	----------------

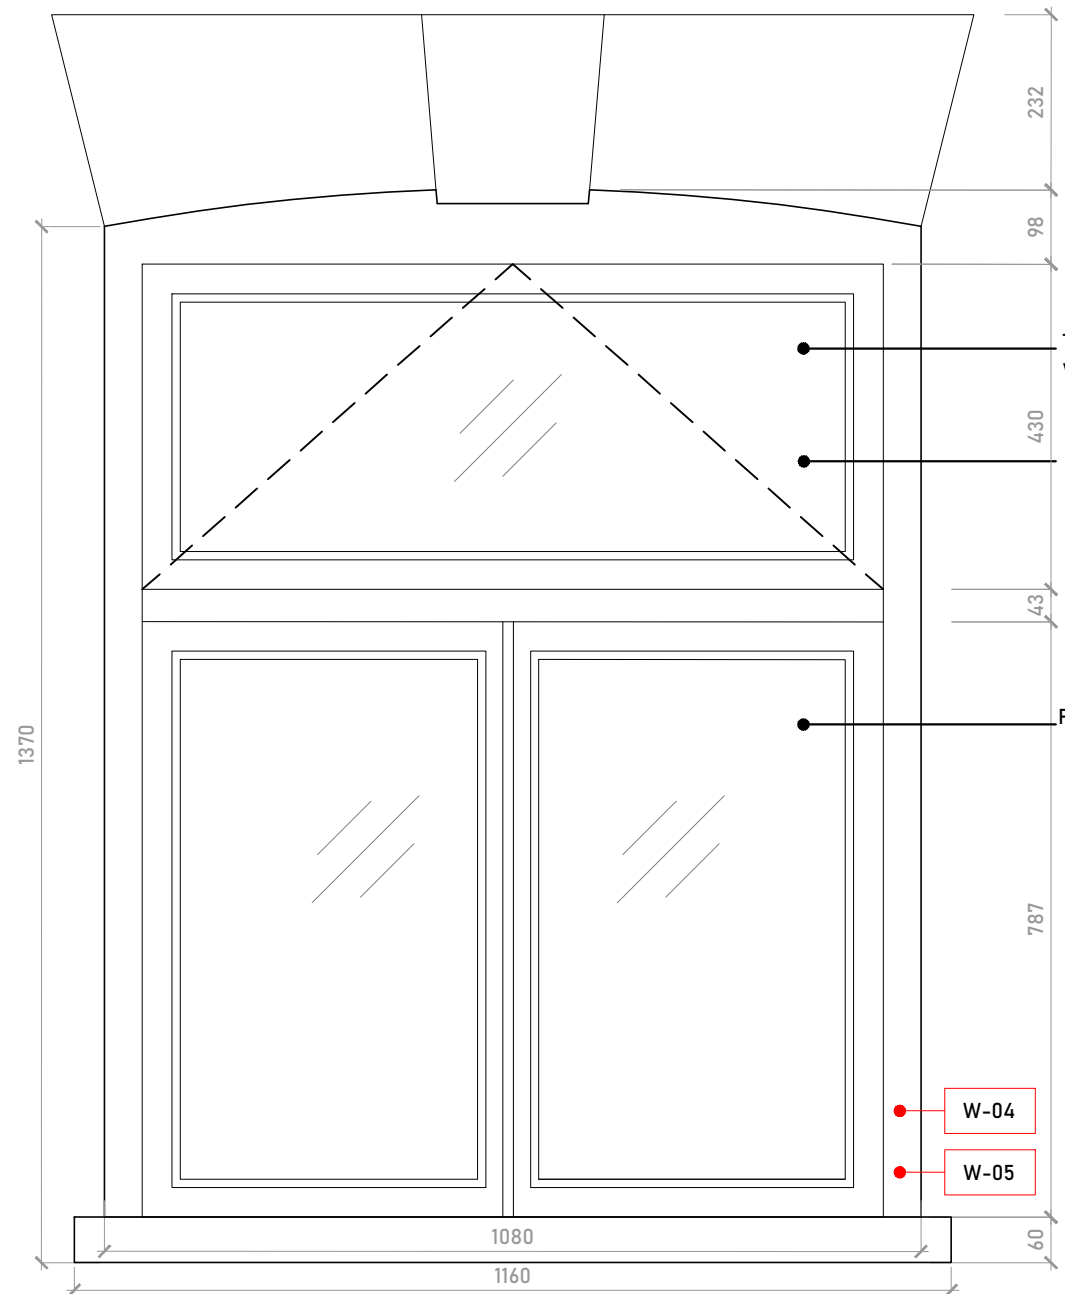

Top hung awning window


Double Glazed Timber Awning Window;  
 - U-value REQUIRED - 1.4 W/m<sup>2</sup>.K  
 - Glass to be toughened and laminated  
 - Painted sage finish to match existing  
 - Appearance matching existing  
 - Check dimensions on site  
 - Top of the window opens (top hung)  
 - Bottom parts are fixed

Fixed window


W-04

W-05


Proposed window elevation W-04 and W-05  
 Scale 1:10 @ A3

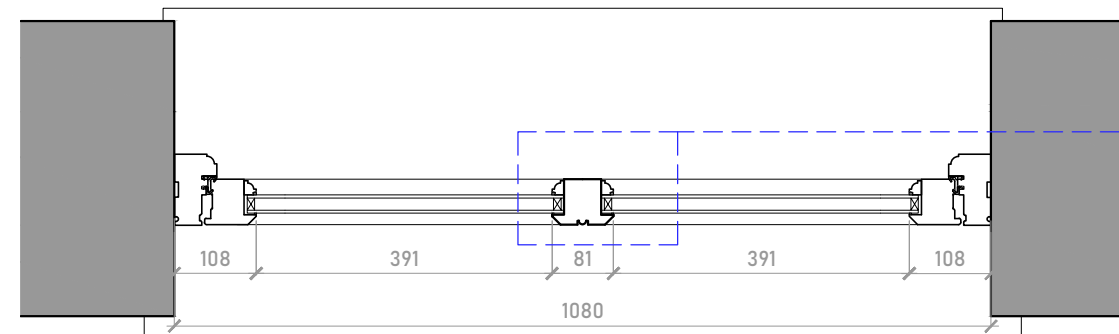


Proposed window W-04 and W-05 plan  
 Scale 1:10 @ A3

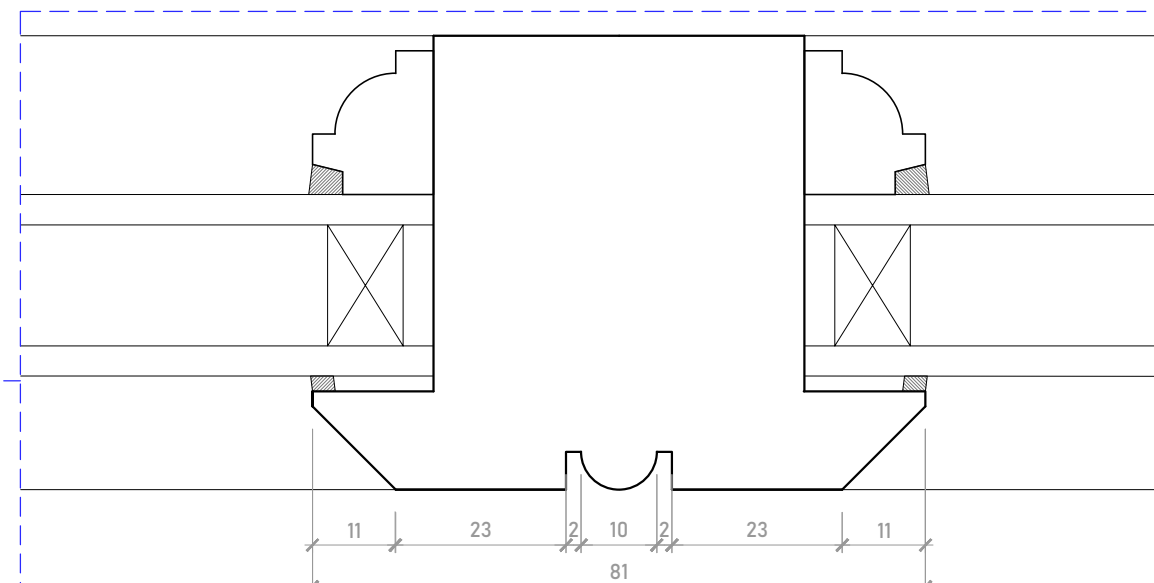

Proposed window glazing detail  
 Scale 1:1 @ A3

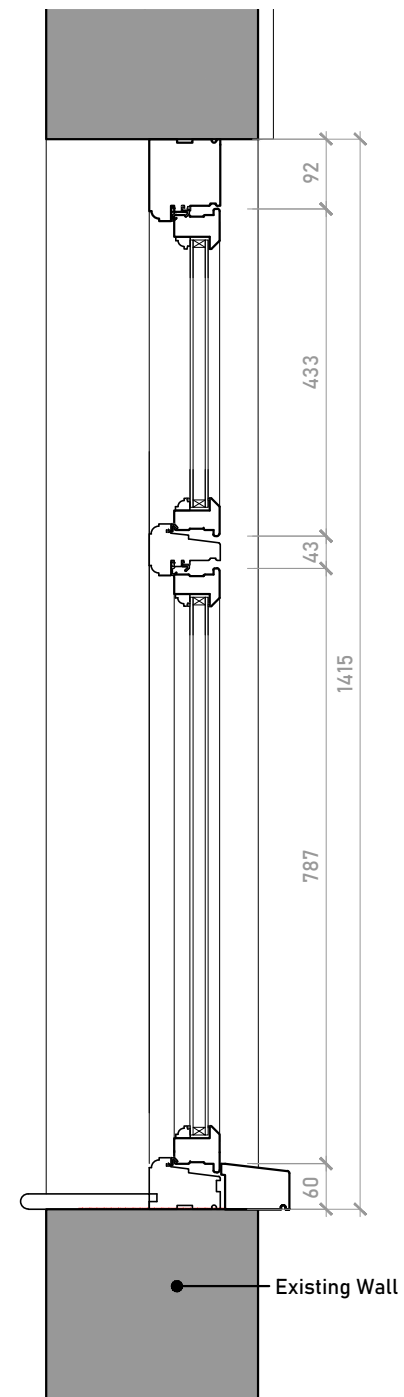

Proposed window section  
 Scale 1:10 @ A3

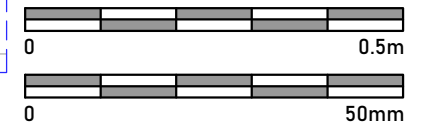

Issued For	<b>COMMENT</b>
General Notes:	THIS DRAWING HAS BEEN PREPARED BY MICHAEL EALES ARCHITECTS AND THE DATA CONTAINED HEREIN MAY BE USED OR REPRODUCED ONLY WITH MICHAEL EALES ARCHITECTS' APPROVAL.

Rev.	Description	Date	Signed	Checked

NOTES

DIMENSIONS TO BE CHECKED ON SITE  
 GLASS TO BE TOUGHENED AND LAMINATED ON WINDOWS W-03, W-04 AND W-05



A3 Scale	Date	Drawn by	Checked by
1:10, 1:1 @ A3	12.11.24	AA	ME
Drawing Title			
Proposed Front LGF Windows W-04 and W-05			
Project			
32 Steele's Road London NW3 4RE			

<b>ME</b> ARCHITECTS		113 Fore Street, Hertford Hertfordshire, SG14 1AS T - 07764 496 345 E - info@me-architects.co.uk
Project no.	Drawing no.	Revision
23 / 219	W-04	00