
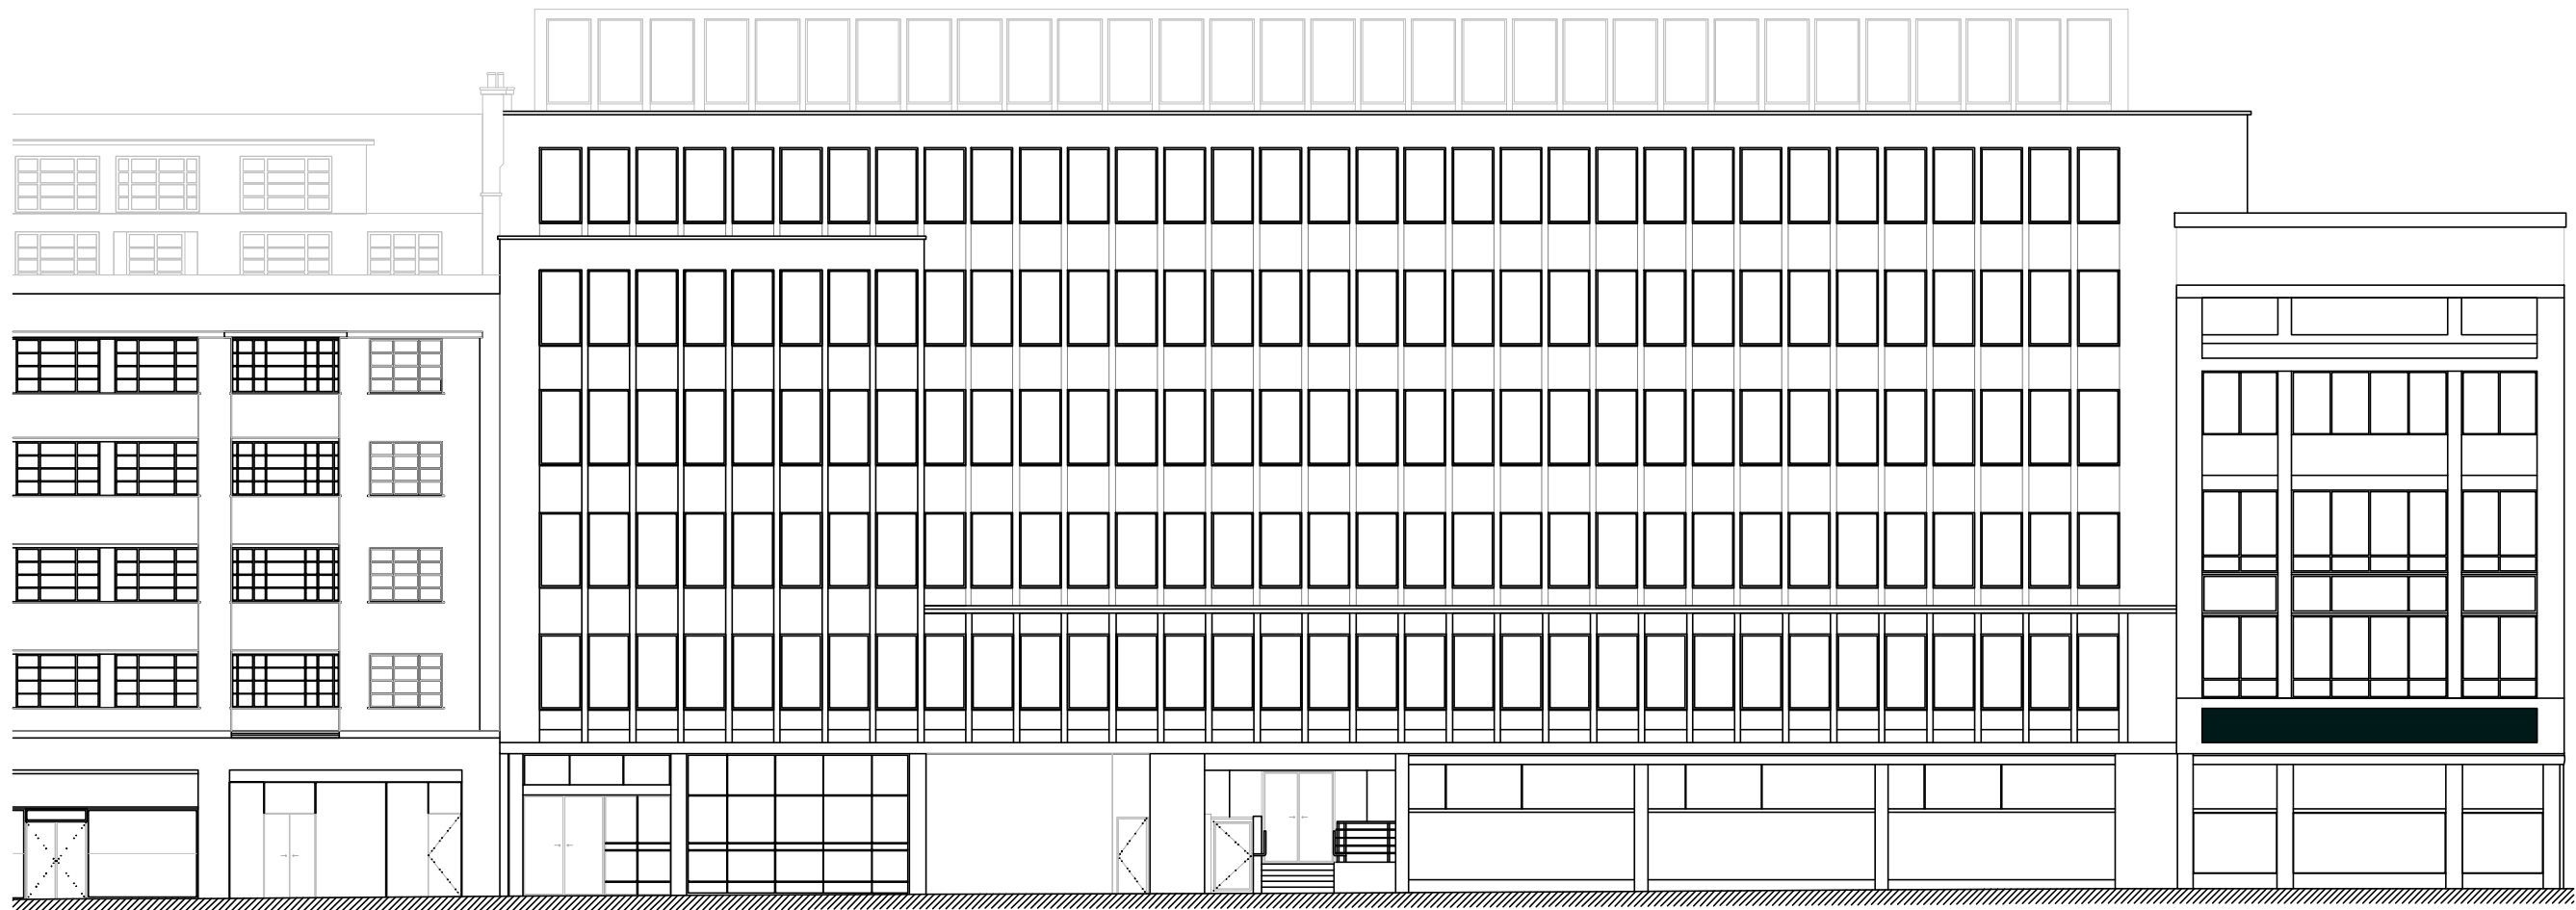


NB Responsibility is not accepted for errors made by others scaling from this drawing

A3

Rev	Description	By	Date

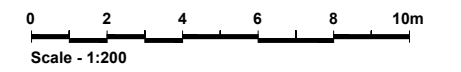

○ Proposed Torrington Place Elevation
Scale 1:200

Layouts shown are transcribed from unqualified Landlord's basebuild data and are intended as initial indicative drawings only, subject to feasibility including detailed measured survey, Structural Engineers report, M&E Engineers report, Building Control approval, Fire Officer approval and all statutory applications

Project
THE HEALS BUILDING
LONDON

Drawn by | Surveyor | Date
ASR | ENB | OCT 24

Client
HEALS II UK PROPCO LIMITED

Scale
1:200 @ A3

Title
TORINGTON PLACE ELEVATION
AS PROPOSED

Drawing Number
L240732 -B02-02

Revision

