


NOTES:  
ALL LEVELS, ANGLES AND DIMENSIONS TO BE CHECKED ON SITE PRIOR TO COMMENCEMENT OF WORKS.


THIS DRAWING IS TO BE READ IN CONJUNCTION WITH ALL RELEVANT STRUCTURAL ENGINEERS AND MECHANICAL AND ELECTRICAL ENGINEERS DRAWINGS, DETAILS AND SPECIFICATIONS.



EXISTING Elevation  
Scale 1:20

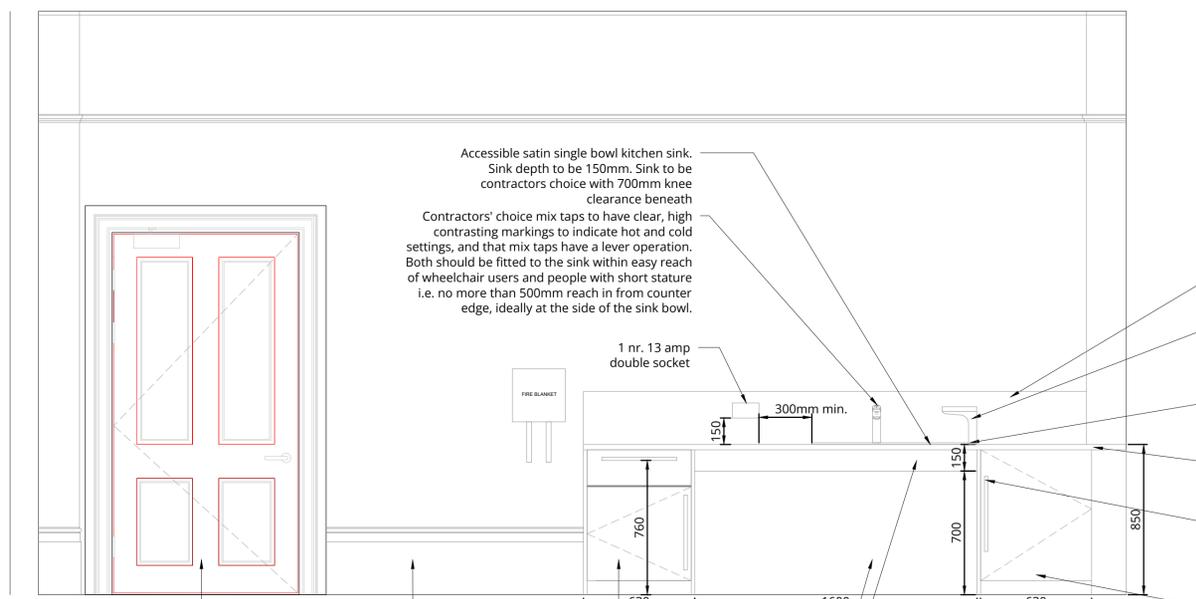

PROPOSED Elevation  
Scale 1:20

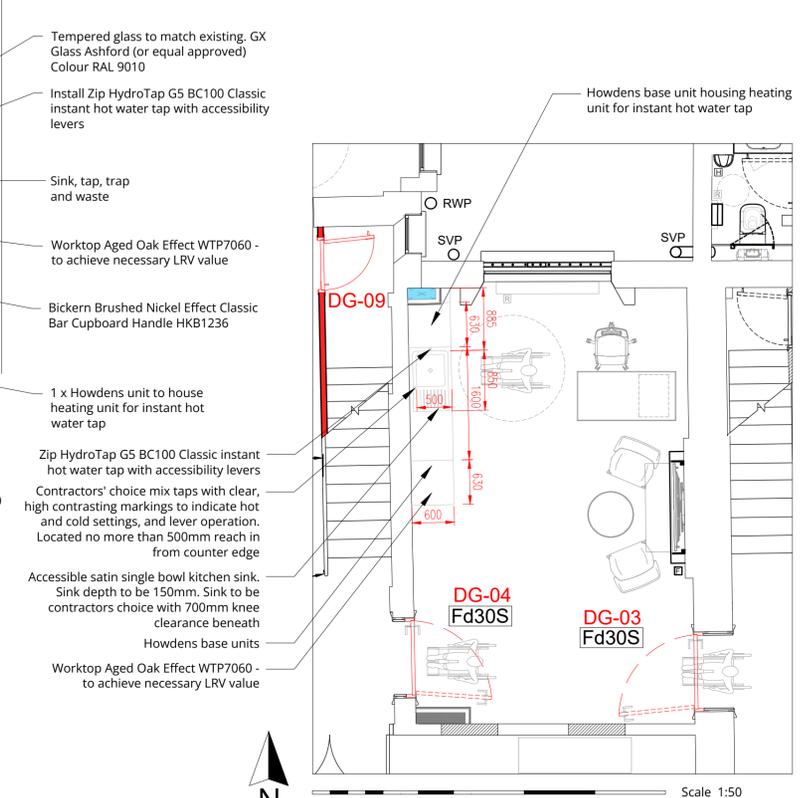

PLANNING and LBC

Rev	Description	Date	By
P07	Double socket relocated	27/08/24	JM
P06	Issued to contractor	22/07/24	YK
P05	Issued to contractor	22/07/24	YK
P04	Issued for comments	18/07/24	JM
P03	Notes added	26/03/24	JM
P02	Drawings amended	21/03/24	JM
P01	Issued for comments	22/02/24	JM

**Barker** MAJESTY HOUSE, AVENUE WEST  
SKYLINE 120, BRAINTREE  
ESSEX, CM77 7AA  
T: 01279 647111  
W: www.barker-associates.co.uk  
E: mail@barker-associates.co.uk

Client: UNIVERSITY COLLEGE LONDON

Project Title: Accessibility Works at  
Political Sciences School, 36-38 Gordon Square,  
London, WC1H 0PD

Drawing Title: Existing and Proposed Internal  
Elevation - Tea point

Drawn	Checked	Scale	Date
JM		1/50 @ A1	21/02/2024

ARCHITECTURAL

Drawing Number	Status	Revision
P24-0166-BA-A1-GF-DR-A-4105	S0	P07