
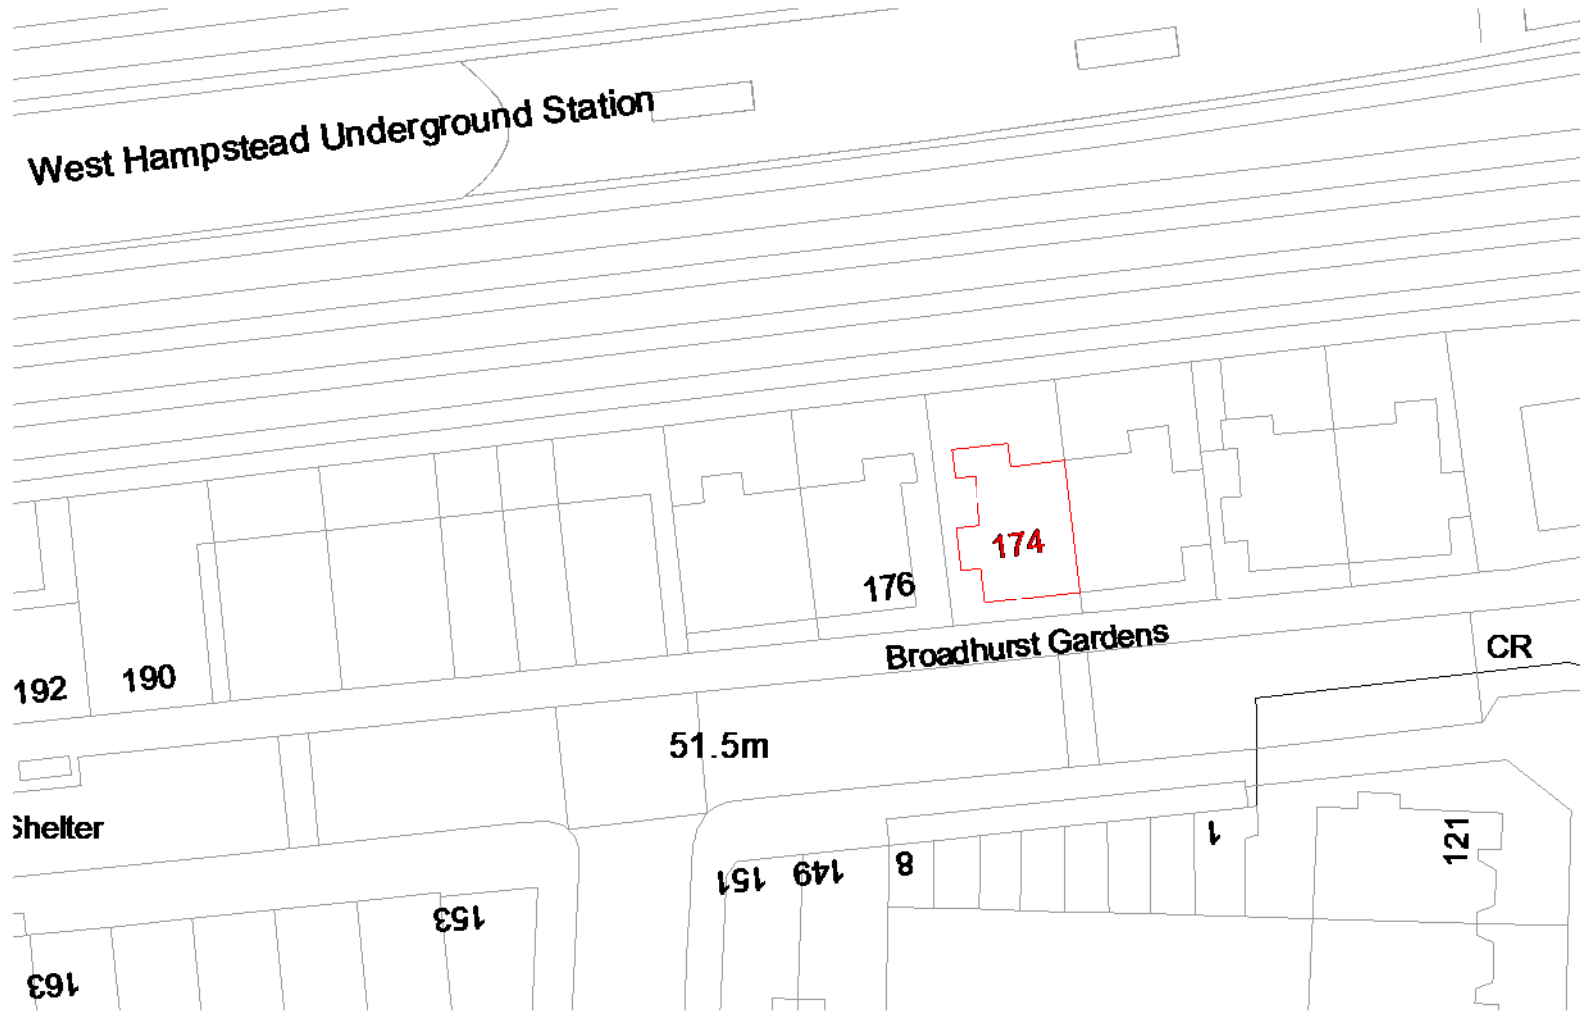


West Hampstead Underground Station

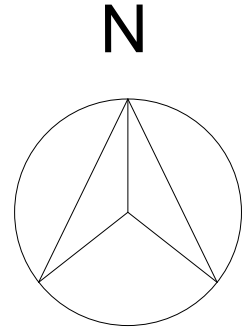

office@mkcreative.me.uk
22 Micklefield Way
Borehamwood
WD6 4LG

Client:
Linda Felton

Project:
Flat B, 174 Broadhurst Gardens


Drawing:
BLOCK PLAN

Scale: A4@ 1 : 500

Date: 11.11.2024

Status: FOR PLANNING

Drawing No. Rev.
FLAT B - 002 A1

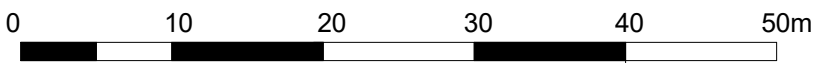

VISUAL SCALE 1:500@A4