




Existing Elevation C
Scale: 1:20

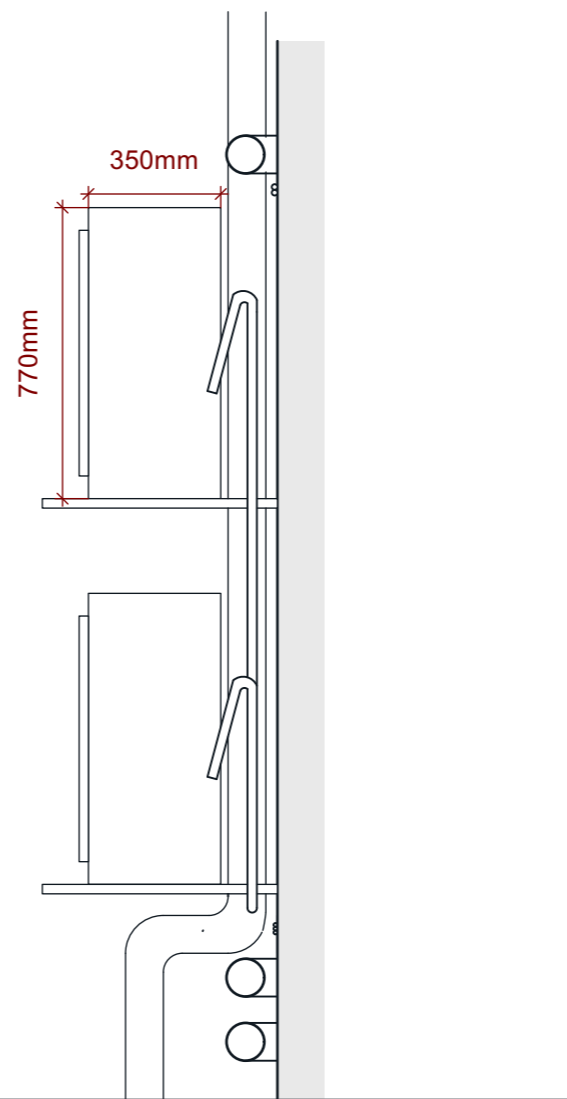


Existing Elevation D
Scale: 1:20

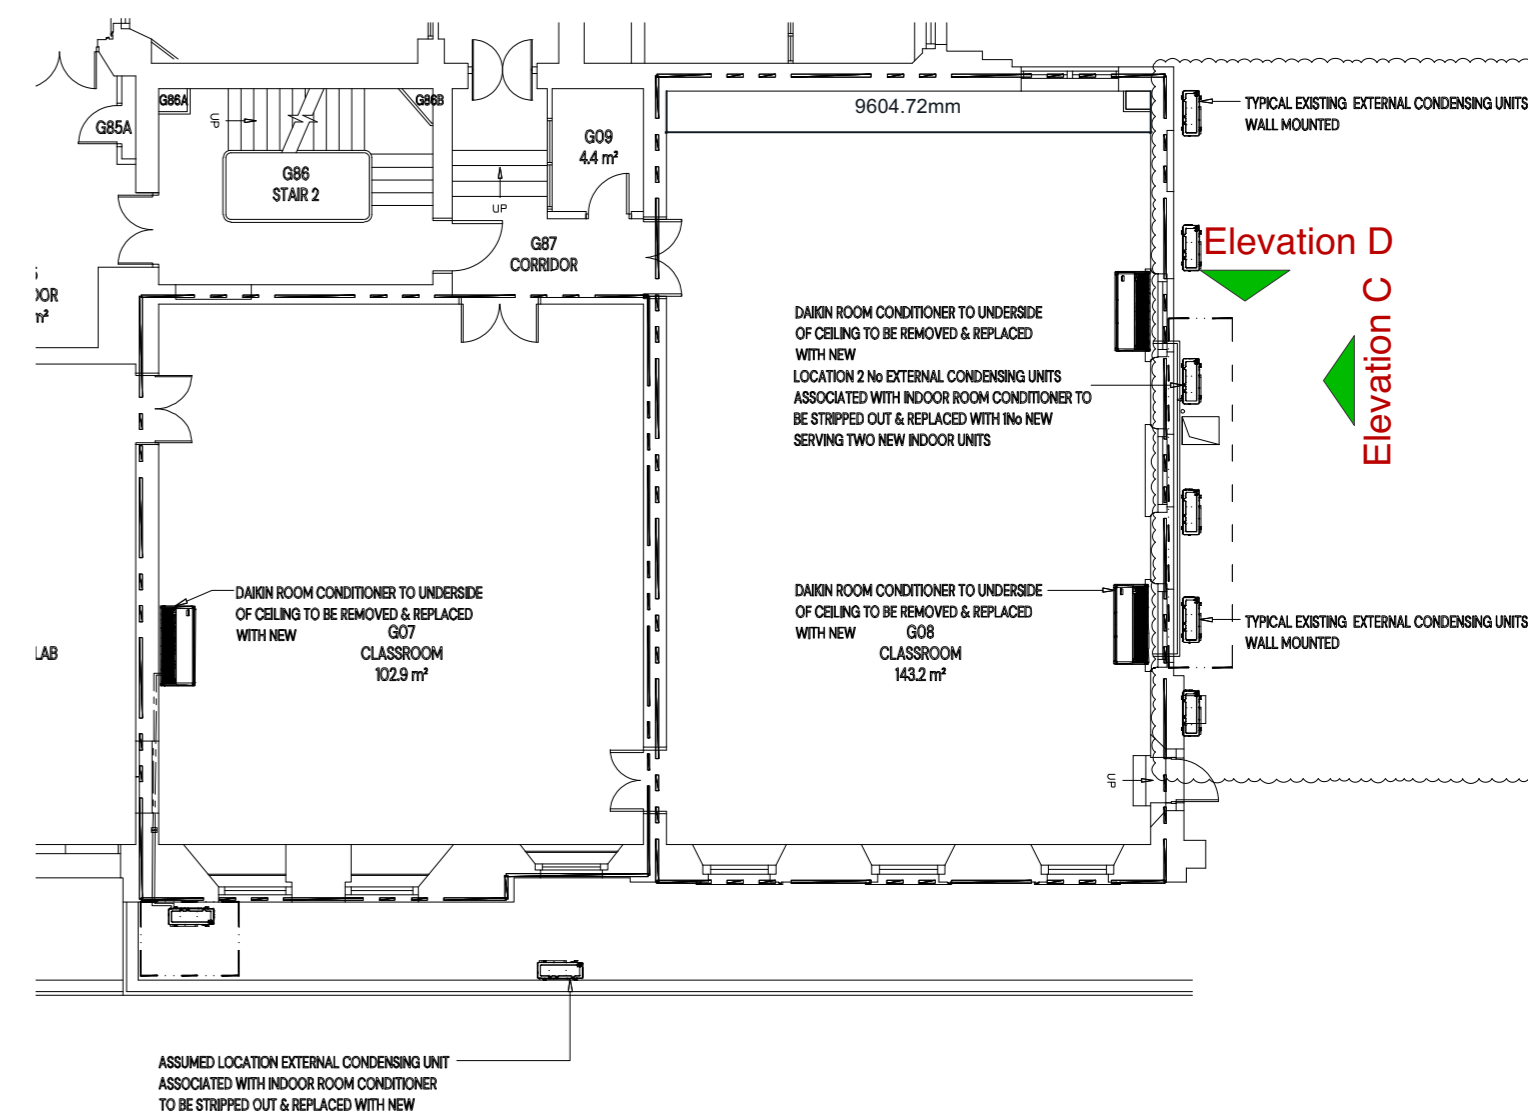

Key Plan

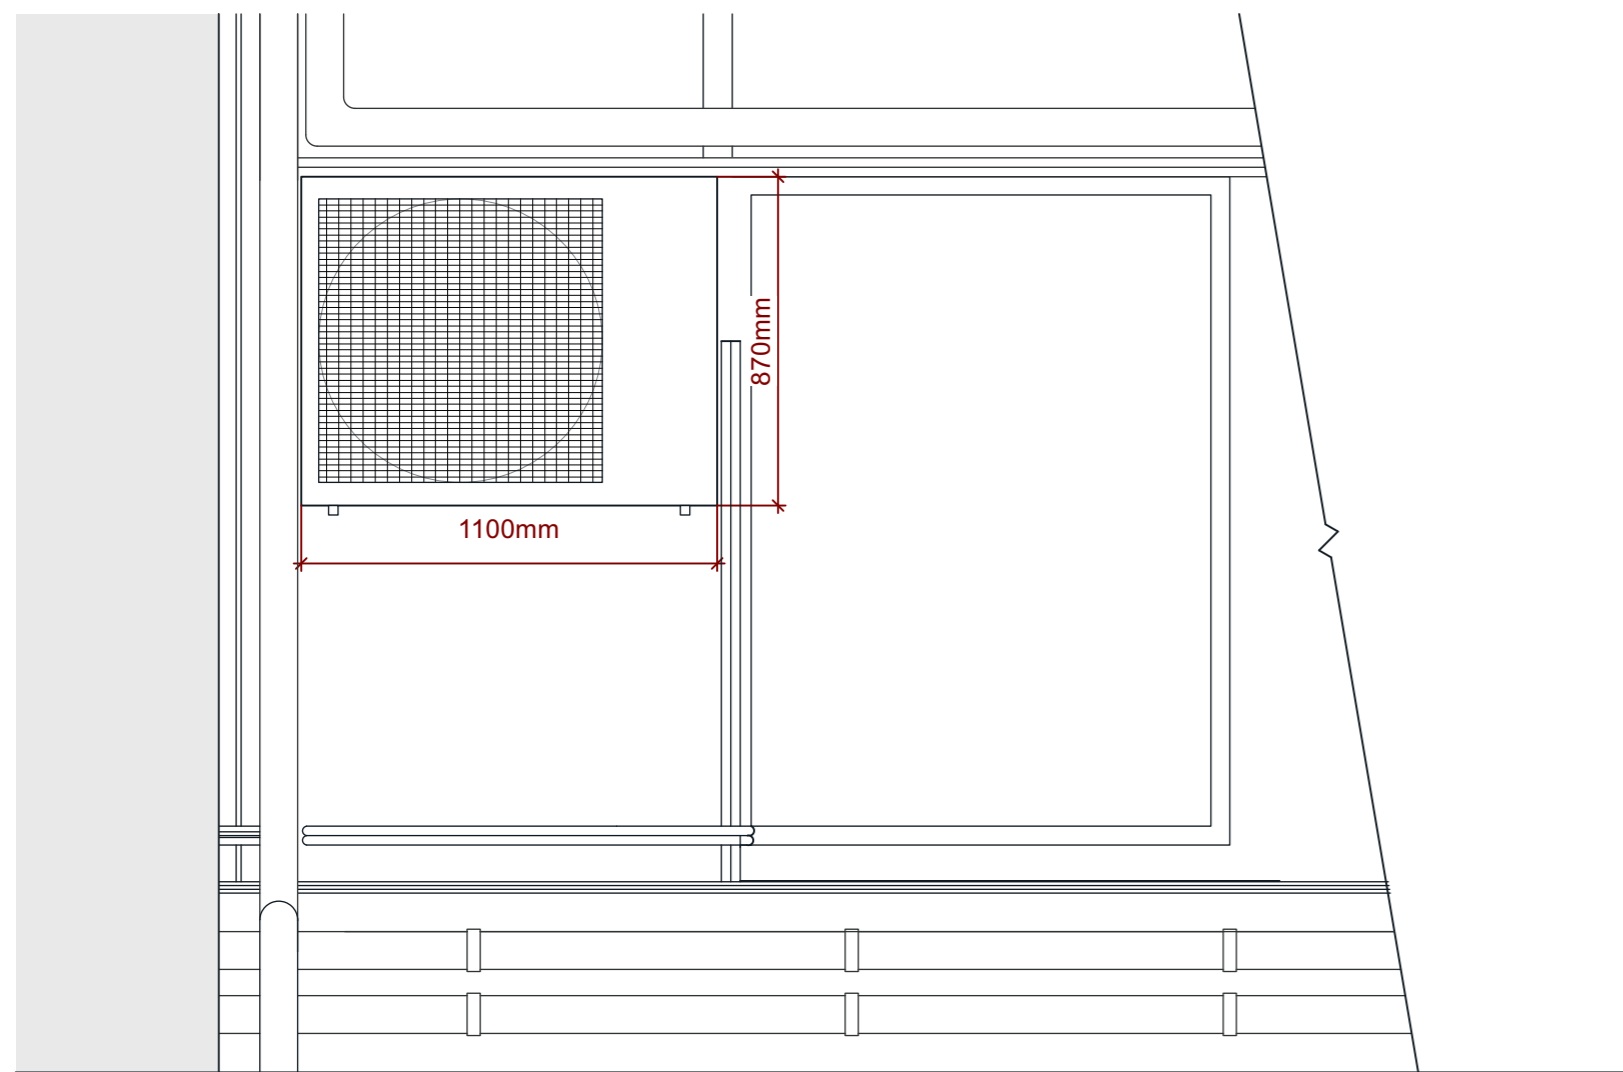


Proposed Elevation C
Scale: 1:20

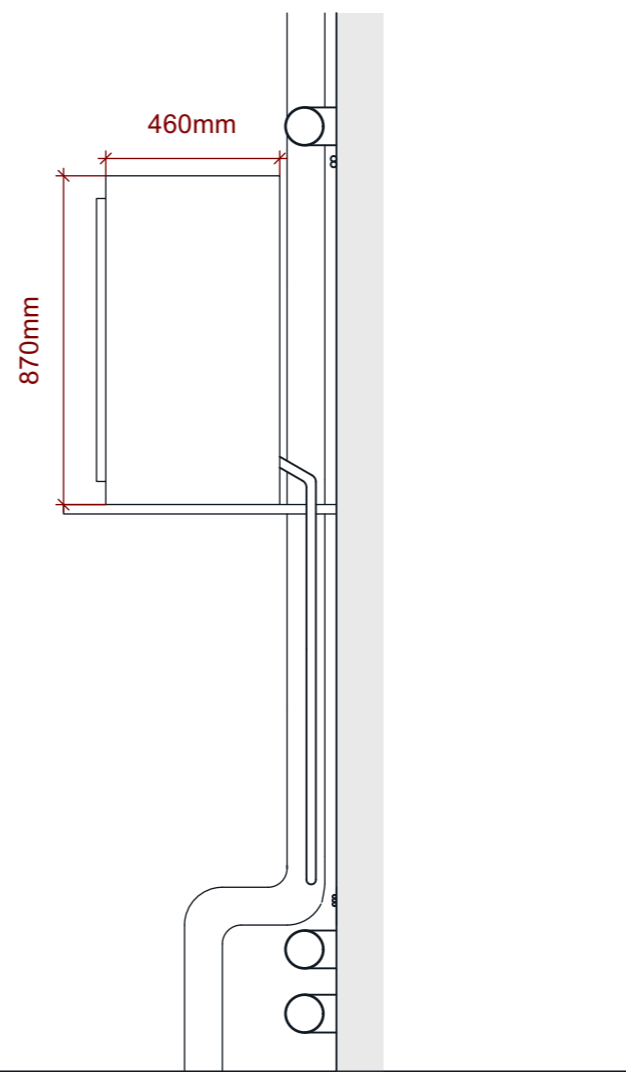

Proposed Elevation D
Scale: 1:20

EXISTING AND PROPOSED ELEVATIONS C AND D

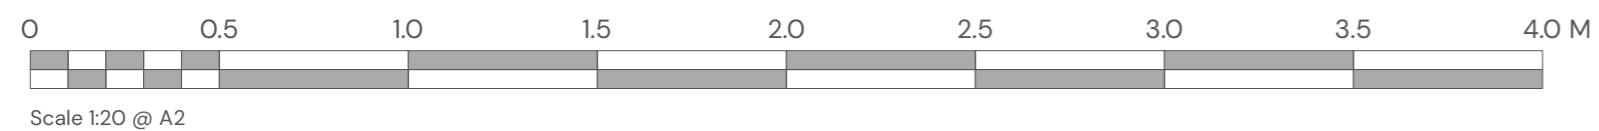

Suite 3, Sandford House,
1b Claremont Rd, Teddington,
TW11 8DH
+44 (0)20 8943 5300
www.kendallkingscott.co.uk

Do not scale this drawing

Project
**Teaching Spaces Capital
Refurbishment 24**
Client
UCL - University College London

Date
08/11/2024
Scale
1:20
Filename
240216.vwx

Drawn
J1
Checked
ISO A2
Purpose/Status
CONSTRUCTION
Paper Size

PO1 08/11/2024 J1 AC Planning

Rev Date By Ap Note

Drawing Title
Existing and Proposed Elevations C and D

Project Number/Drawing Number
240216 - 3040
Check all dimensions and levels on site

Revision
PO1
© Copyright

Only to be used on the site for which designed. The electronic transmission of designs/information contained in this drawing is carried out entirely at the User's risk and Kendall Kingscott Ltd. will have no liability for any errors or inaccuracies arising therefrom. The production of amended or updated information from the said designs/information by the User is entirely the responsibility of the User and Kendall Kingscott Ltd. shall have no responsibility in respect thereof whatsoever.