


1 Existing Section BB

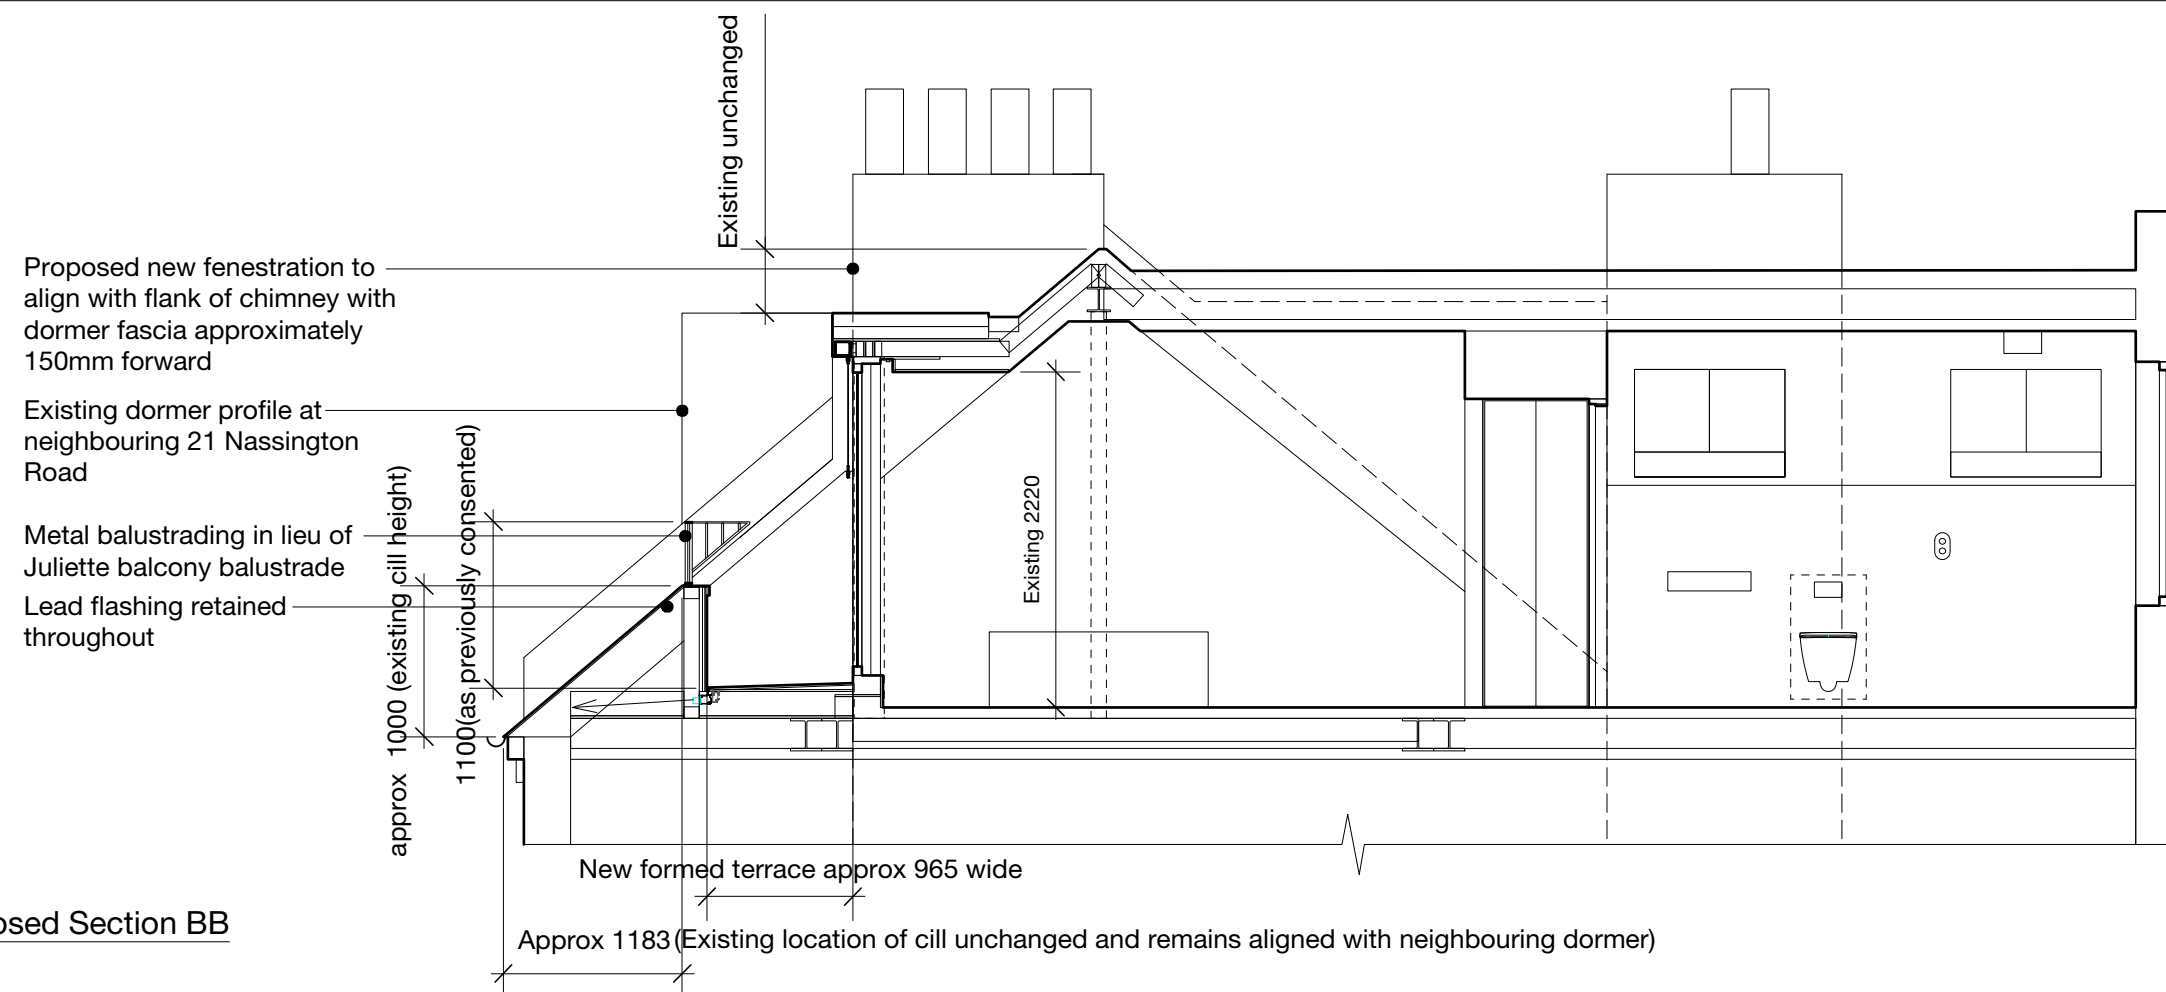

2 Proposed Section BB

Do not scale

GENERAL KEY

- YG Yard Gully
- RWP Rain Water Pipe
- SVP Soil Vent Pipe
- SS Stub-stack



Flat 4, 23 Nassington Road, London NW3 2TX
Existing and Proposed Section BB
 1:50 at A3
 November 13, 2024

20_5101