


1 Existing Side Elevation

- Key**
- 1 Existing dormer
 - 2 Existing rooflights
 - 3 Existing roof profile

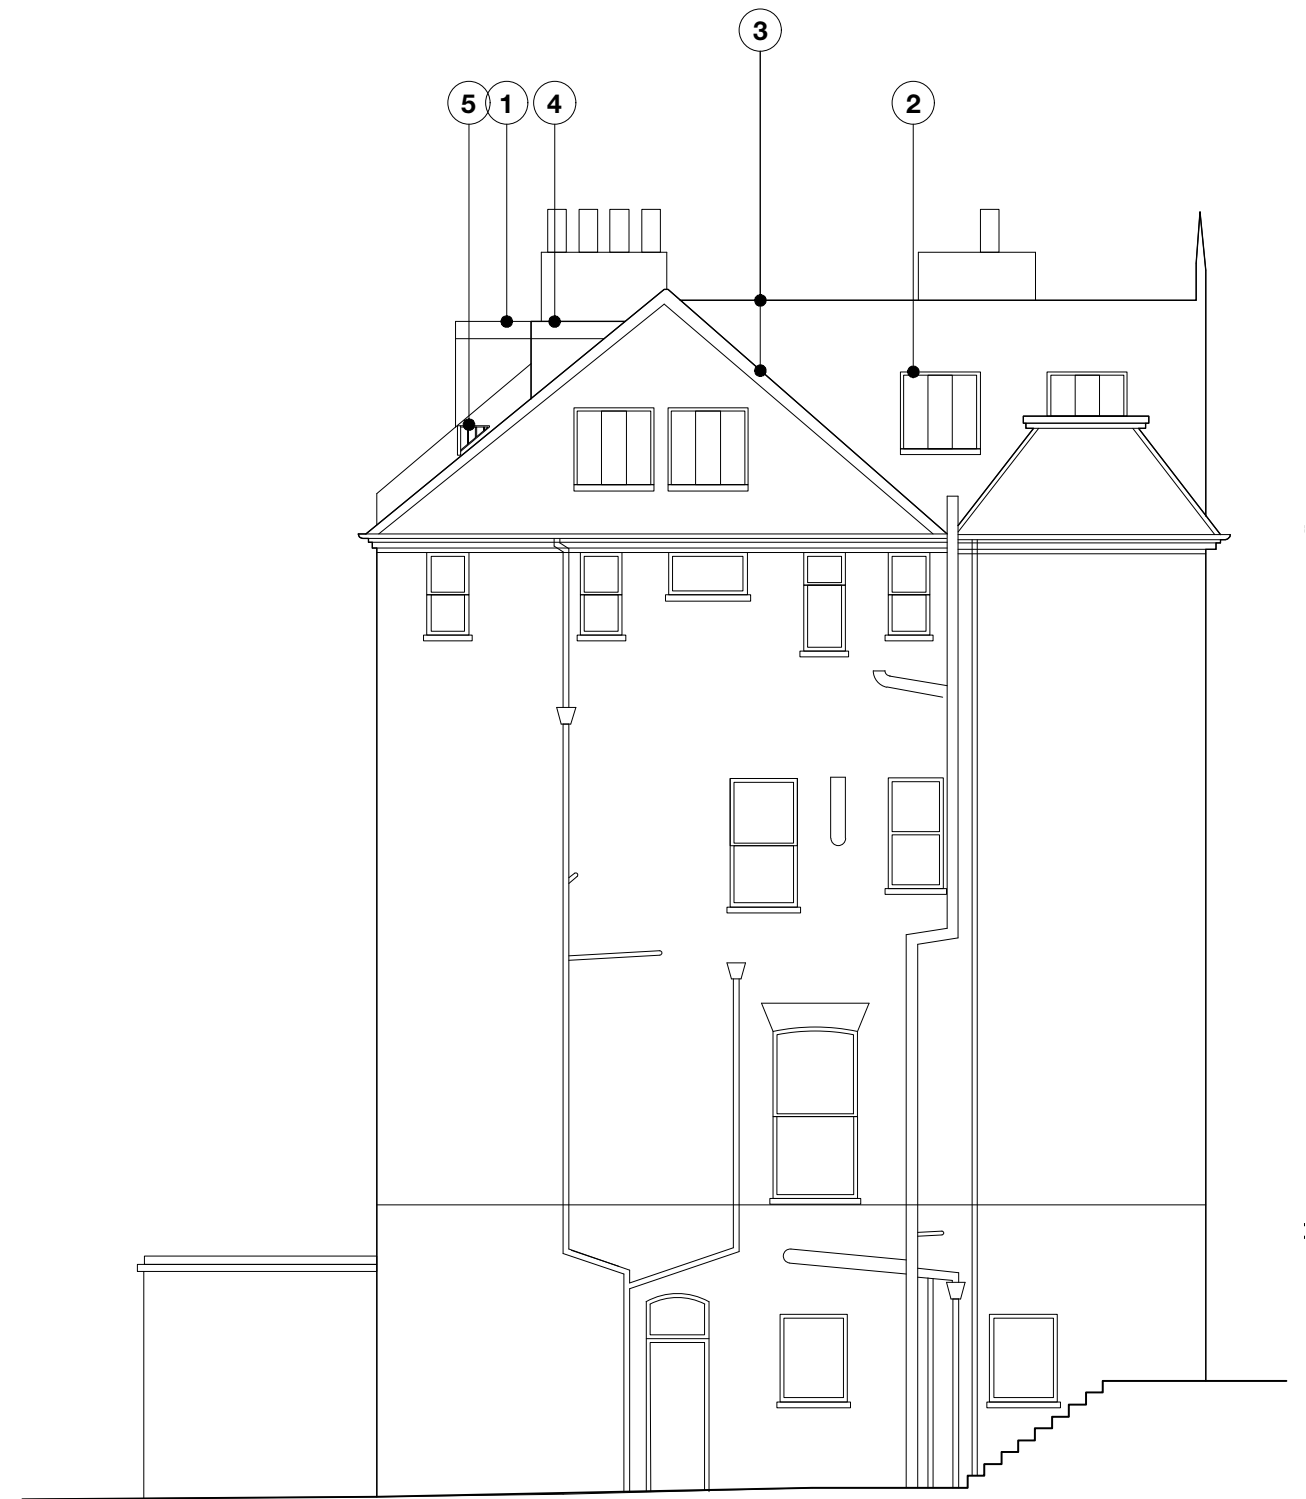

2 Proposed Side Elevation

- Key**
- 1 Existing dormer of 21 Nassington (now visible)
 - 2 Existing rooflights
 - 3 Existing roof profile
 - 4 Proposed side profile of altered dormer of 23 Nassington
 - 5 Balustrading of terrace/balcony

Do not scale