

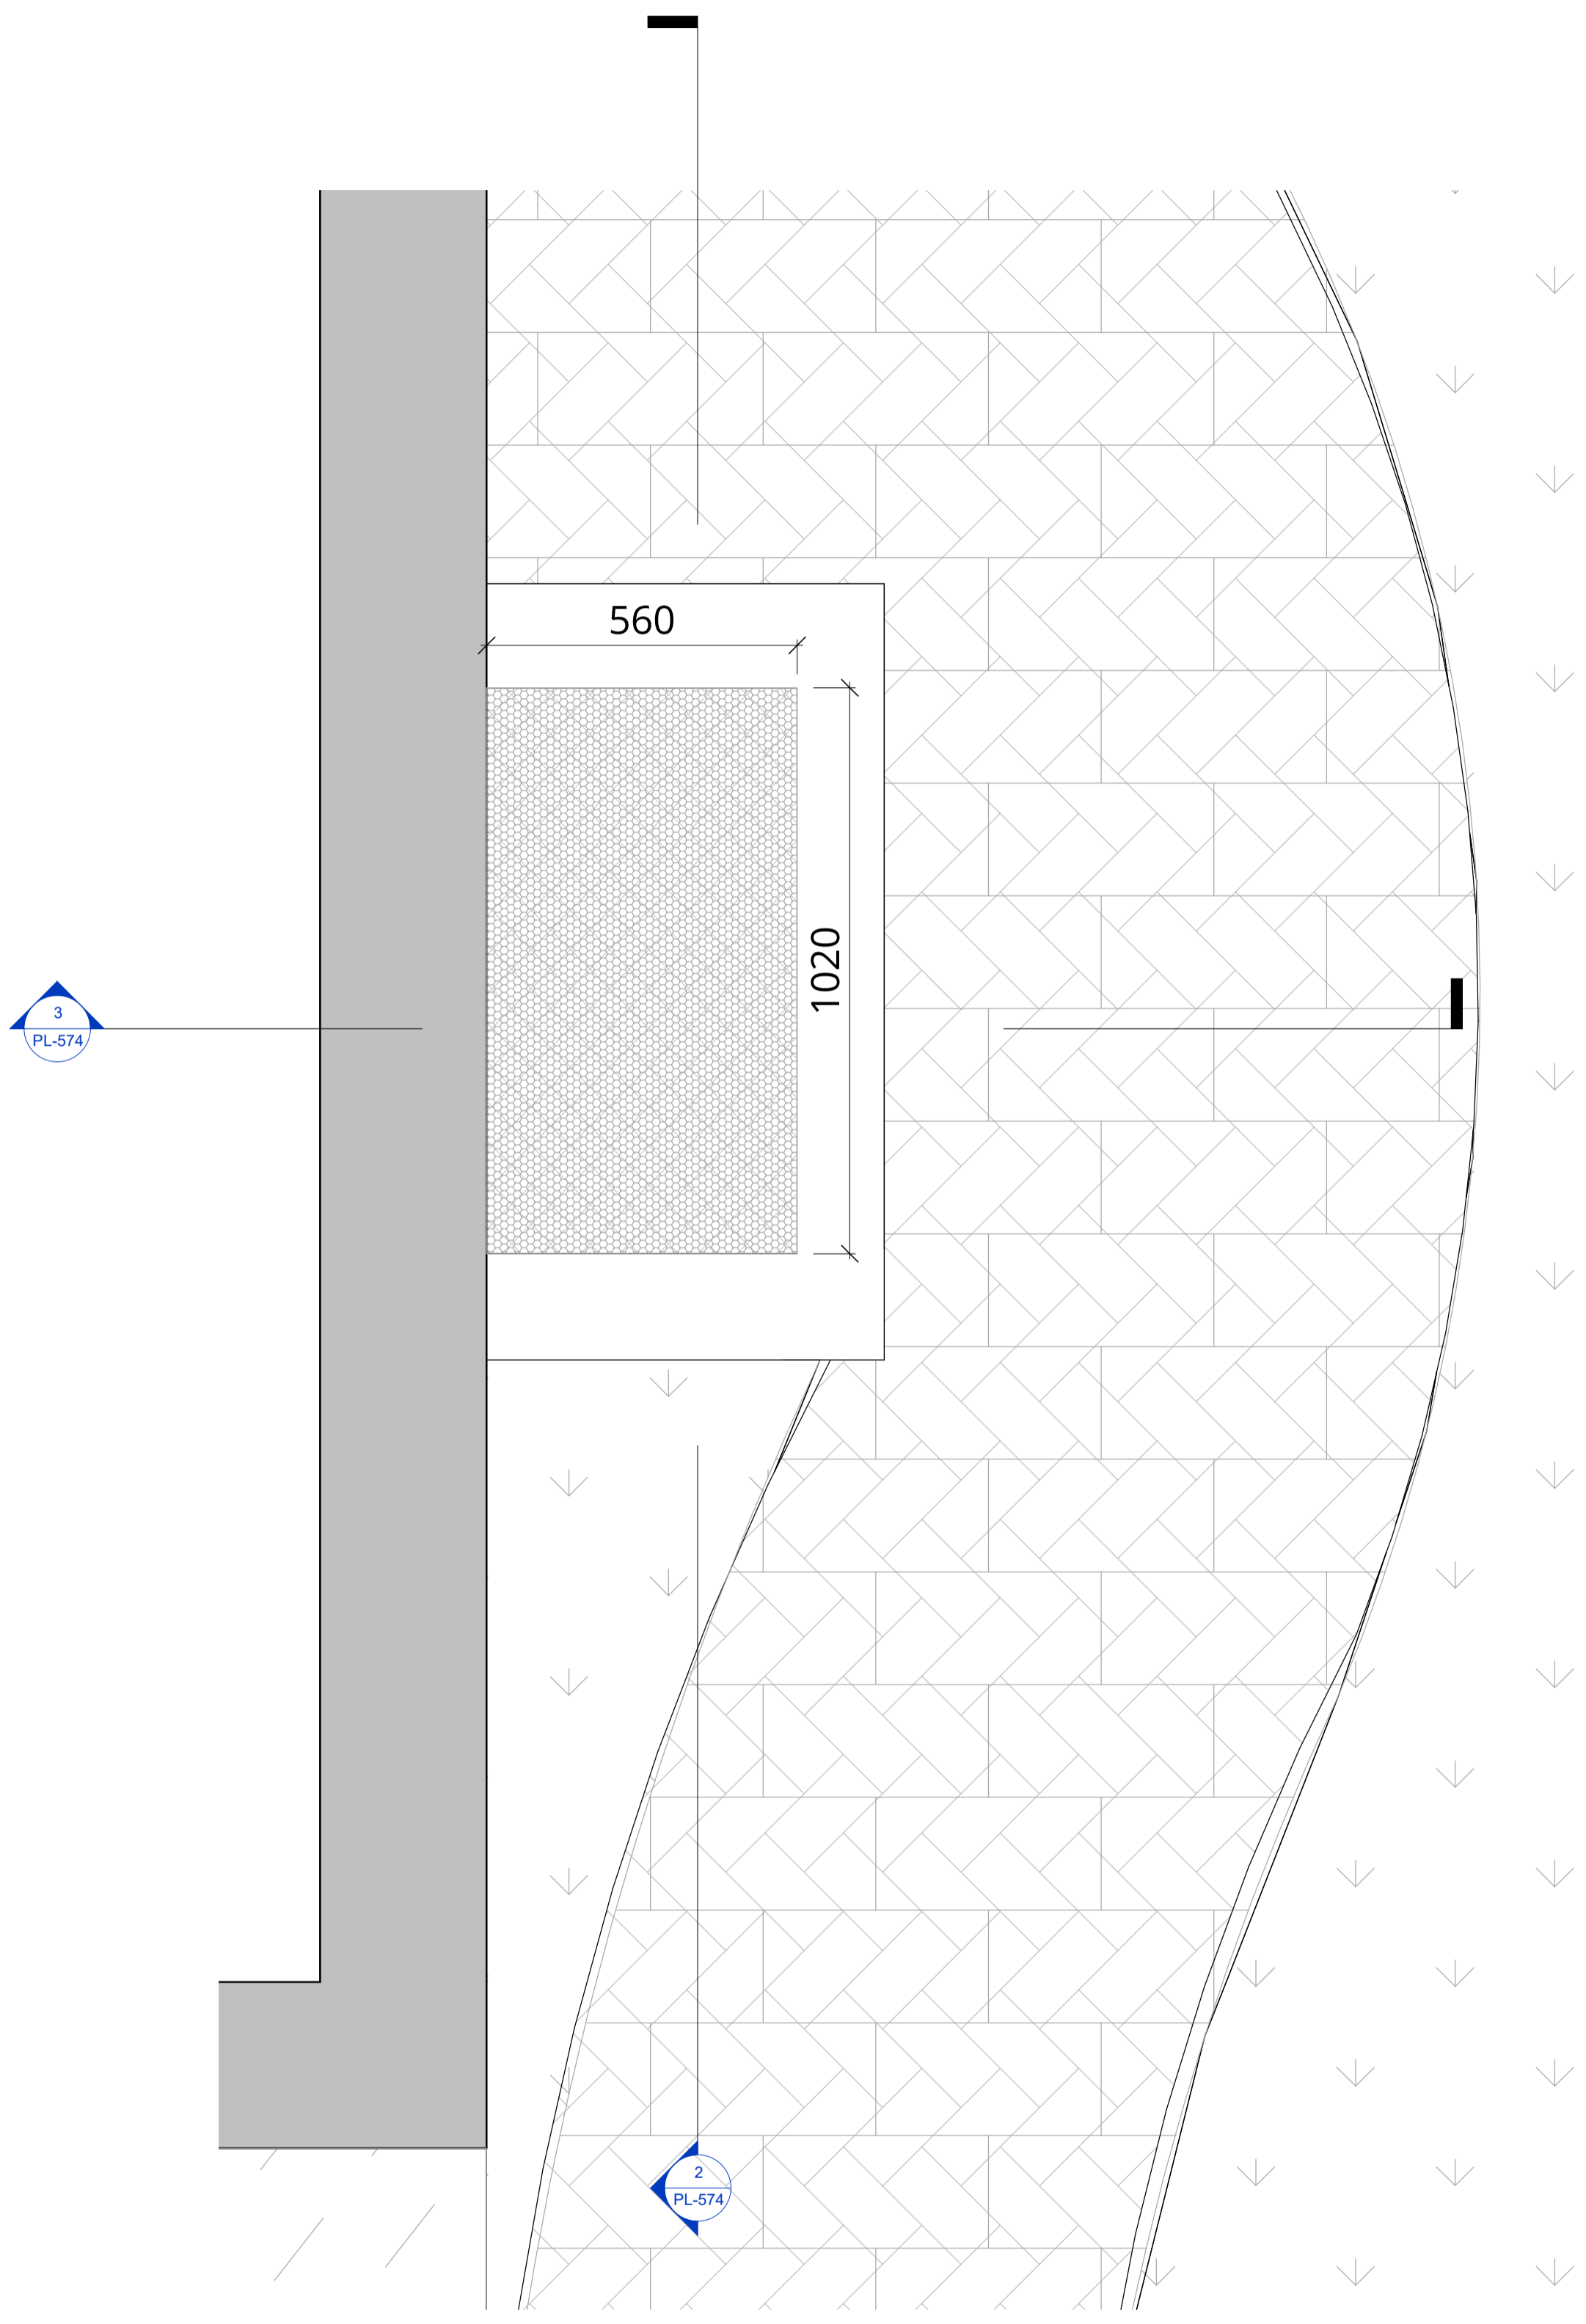



Notes:

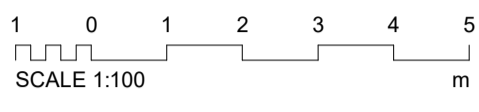

Ventilation Grill to Plant Area Plan
1 : 10

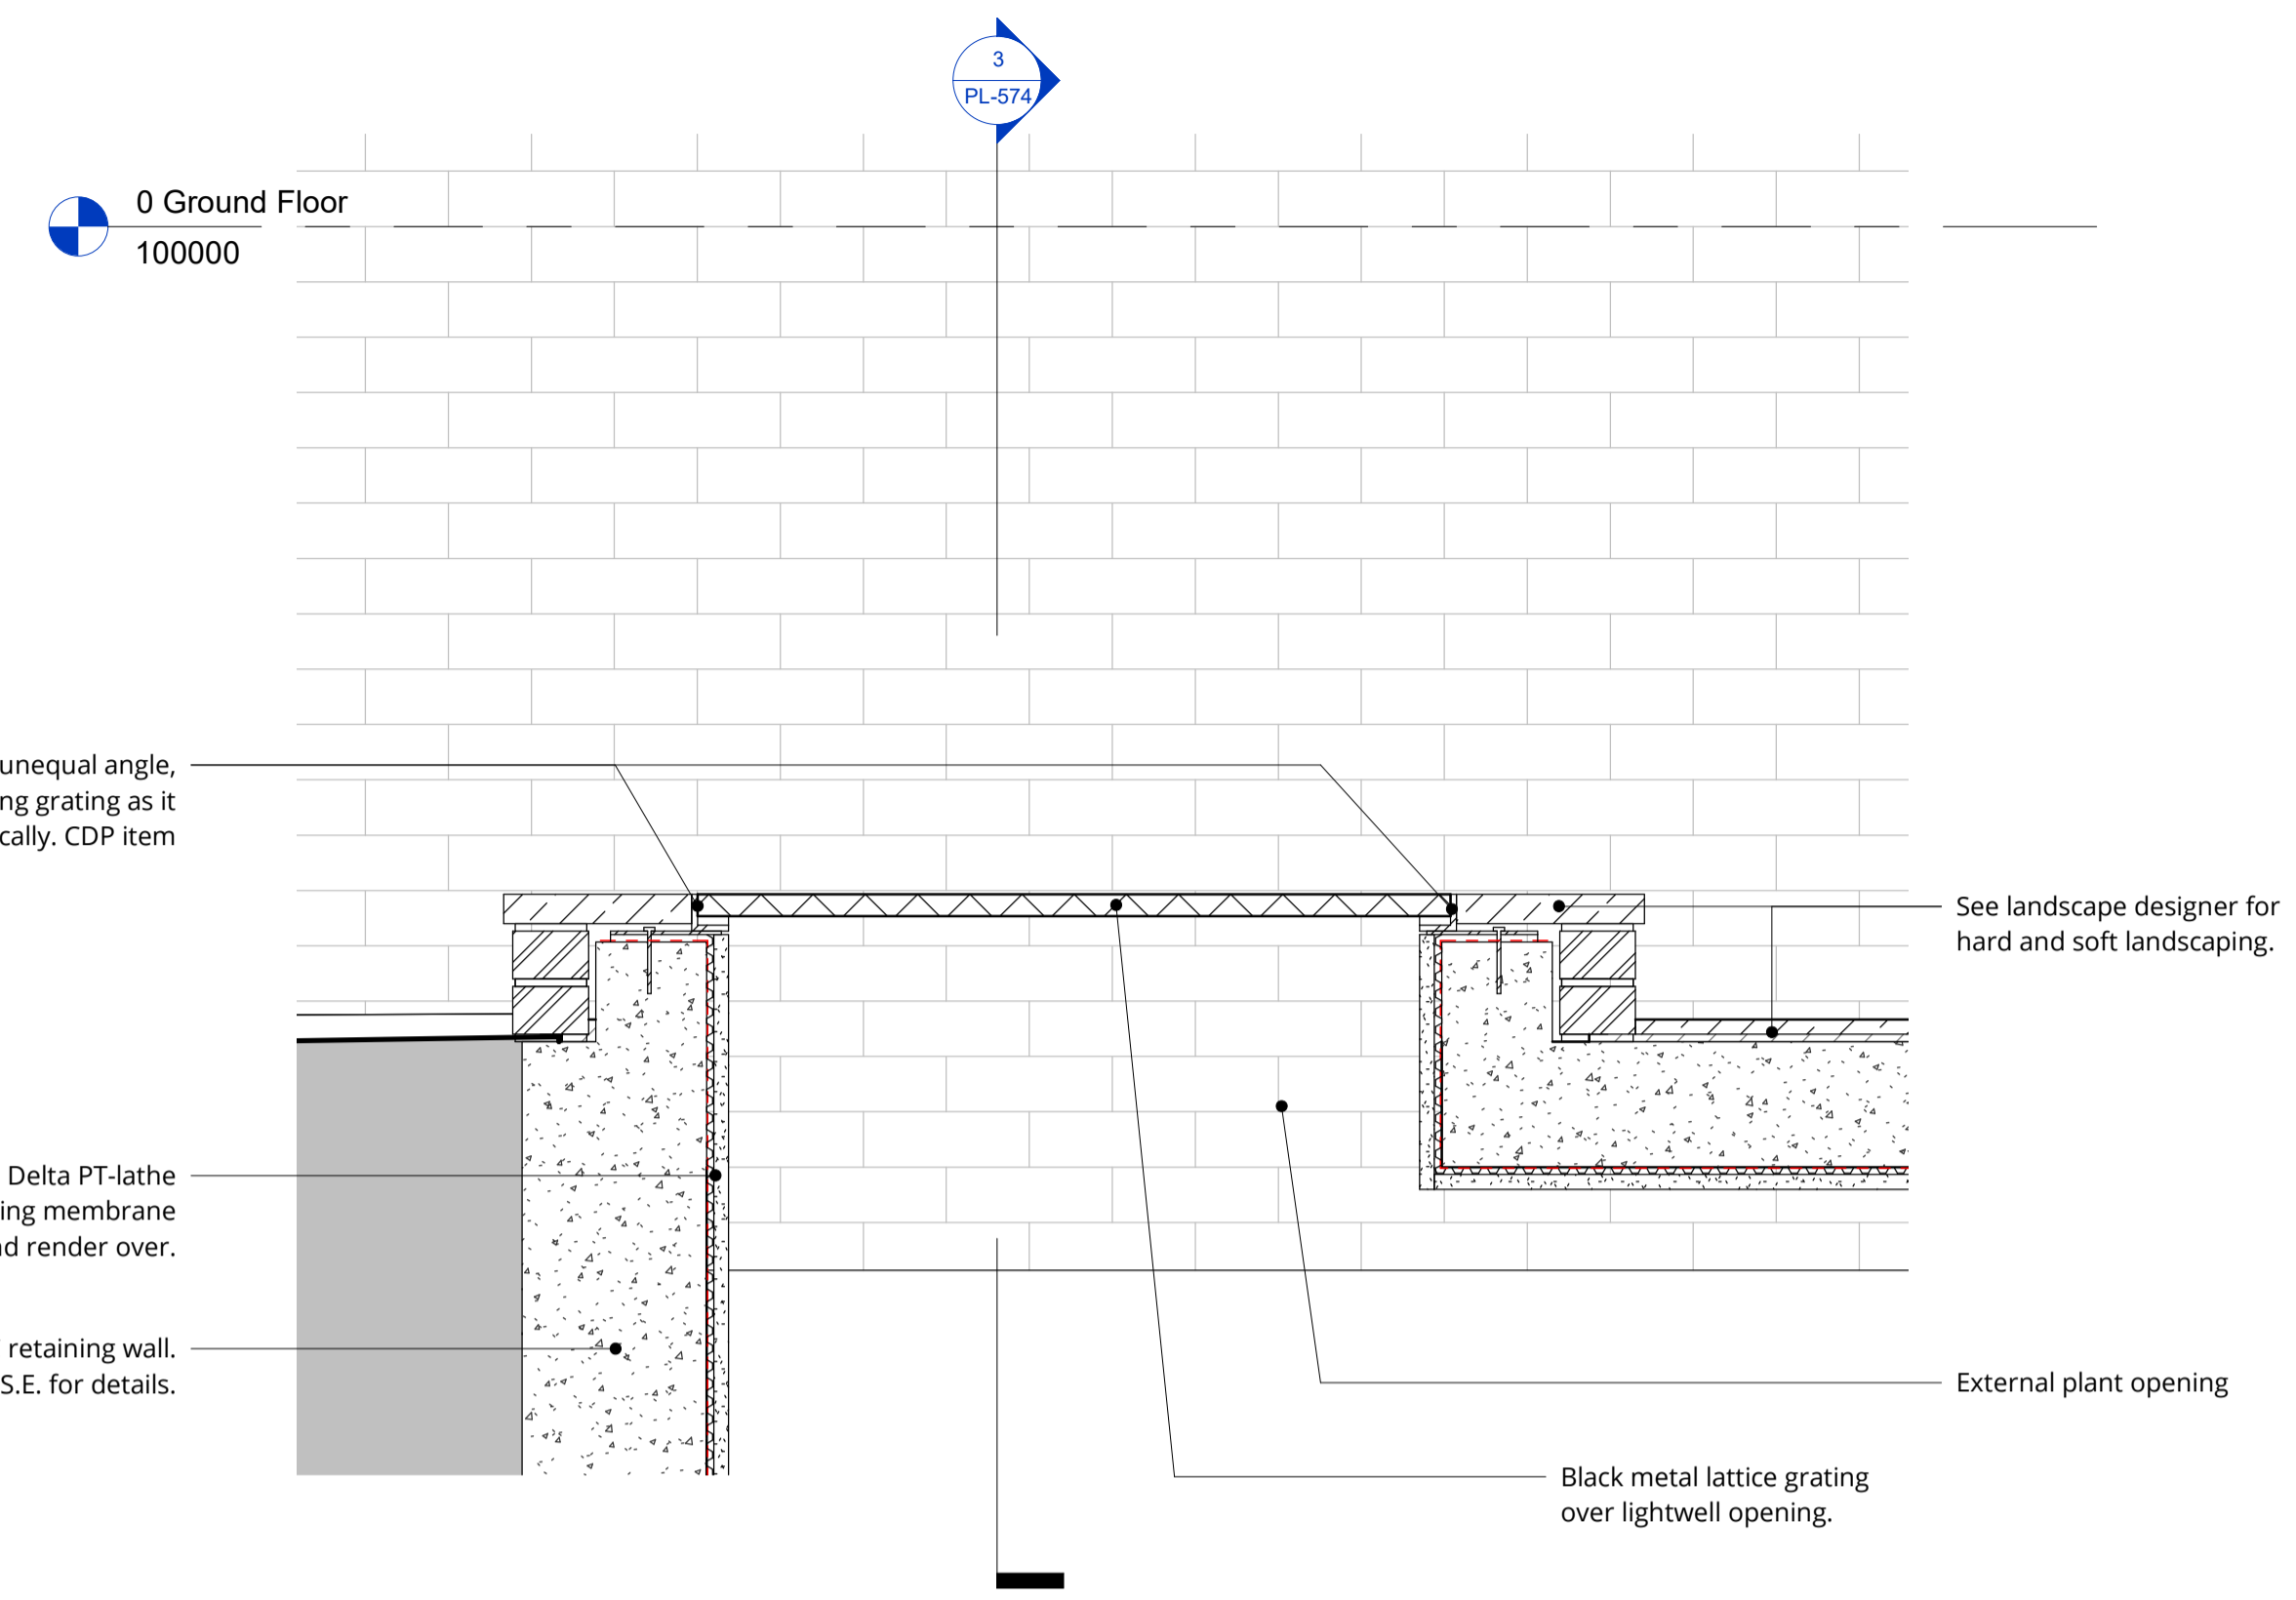

Ventilation Grill to Plant Area Section 1
1 : 10

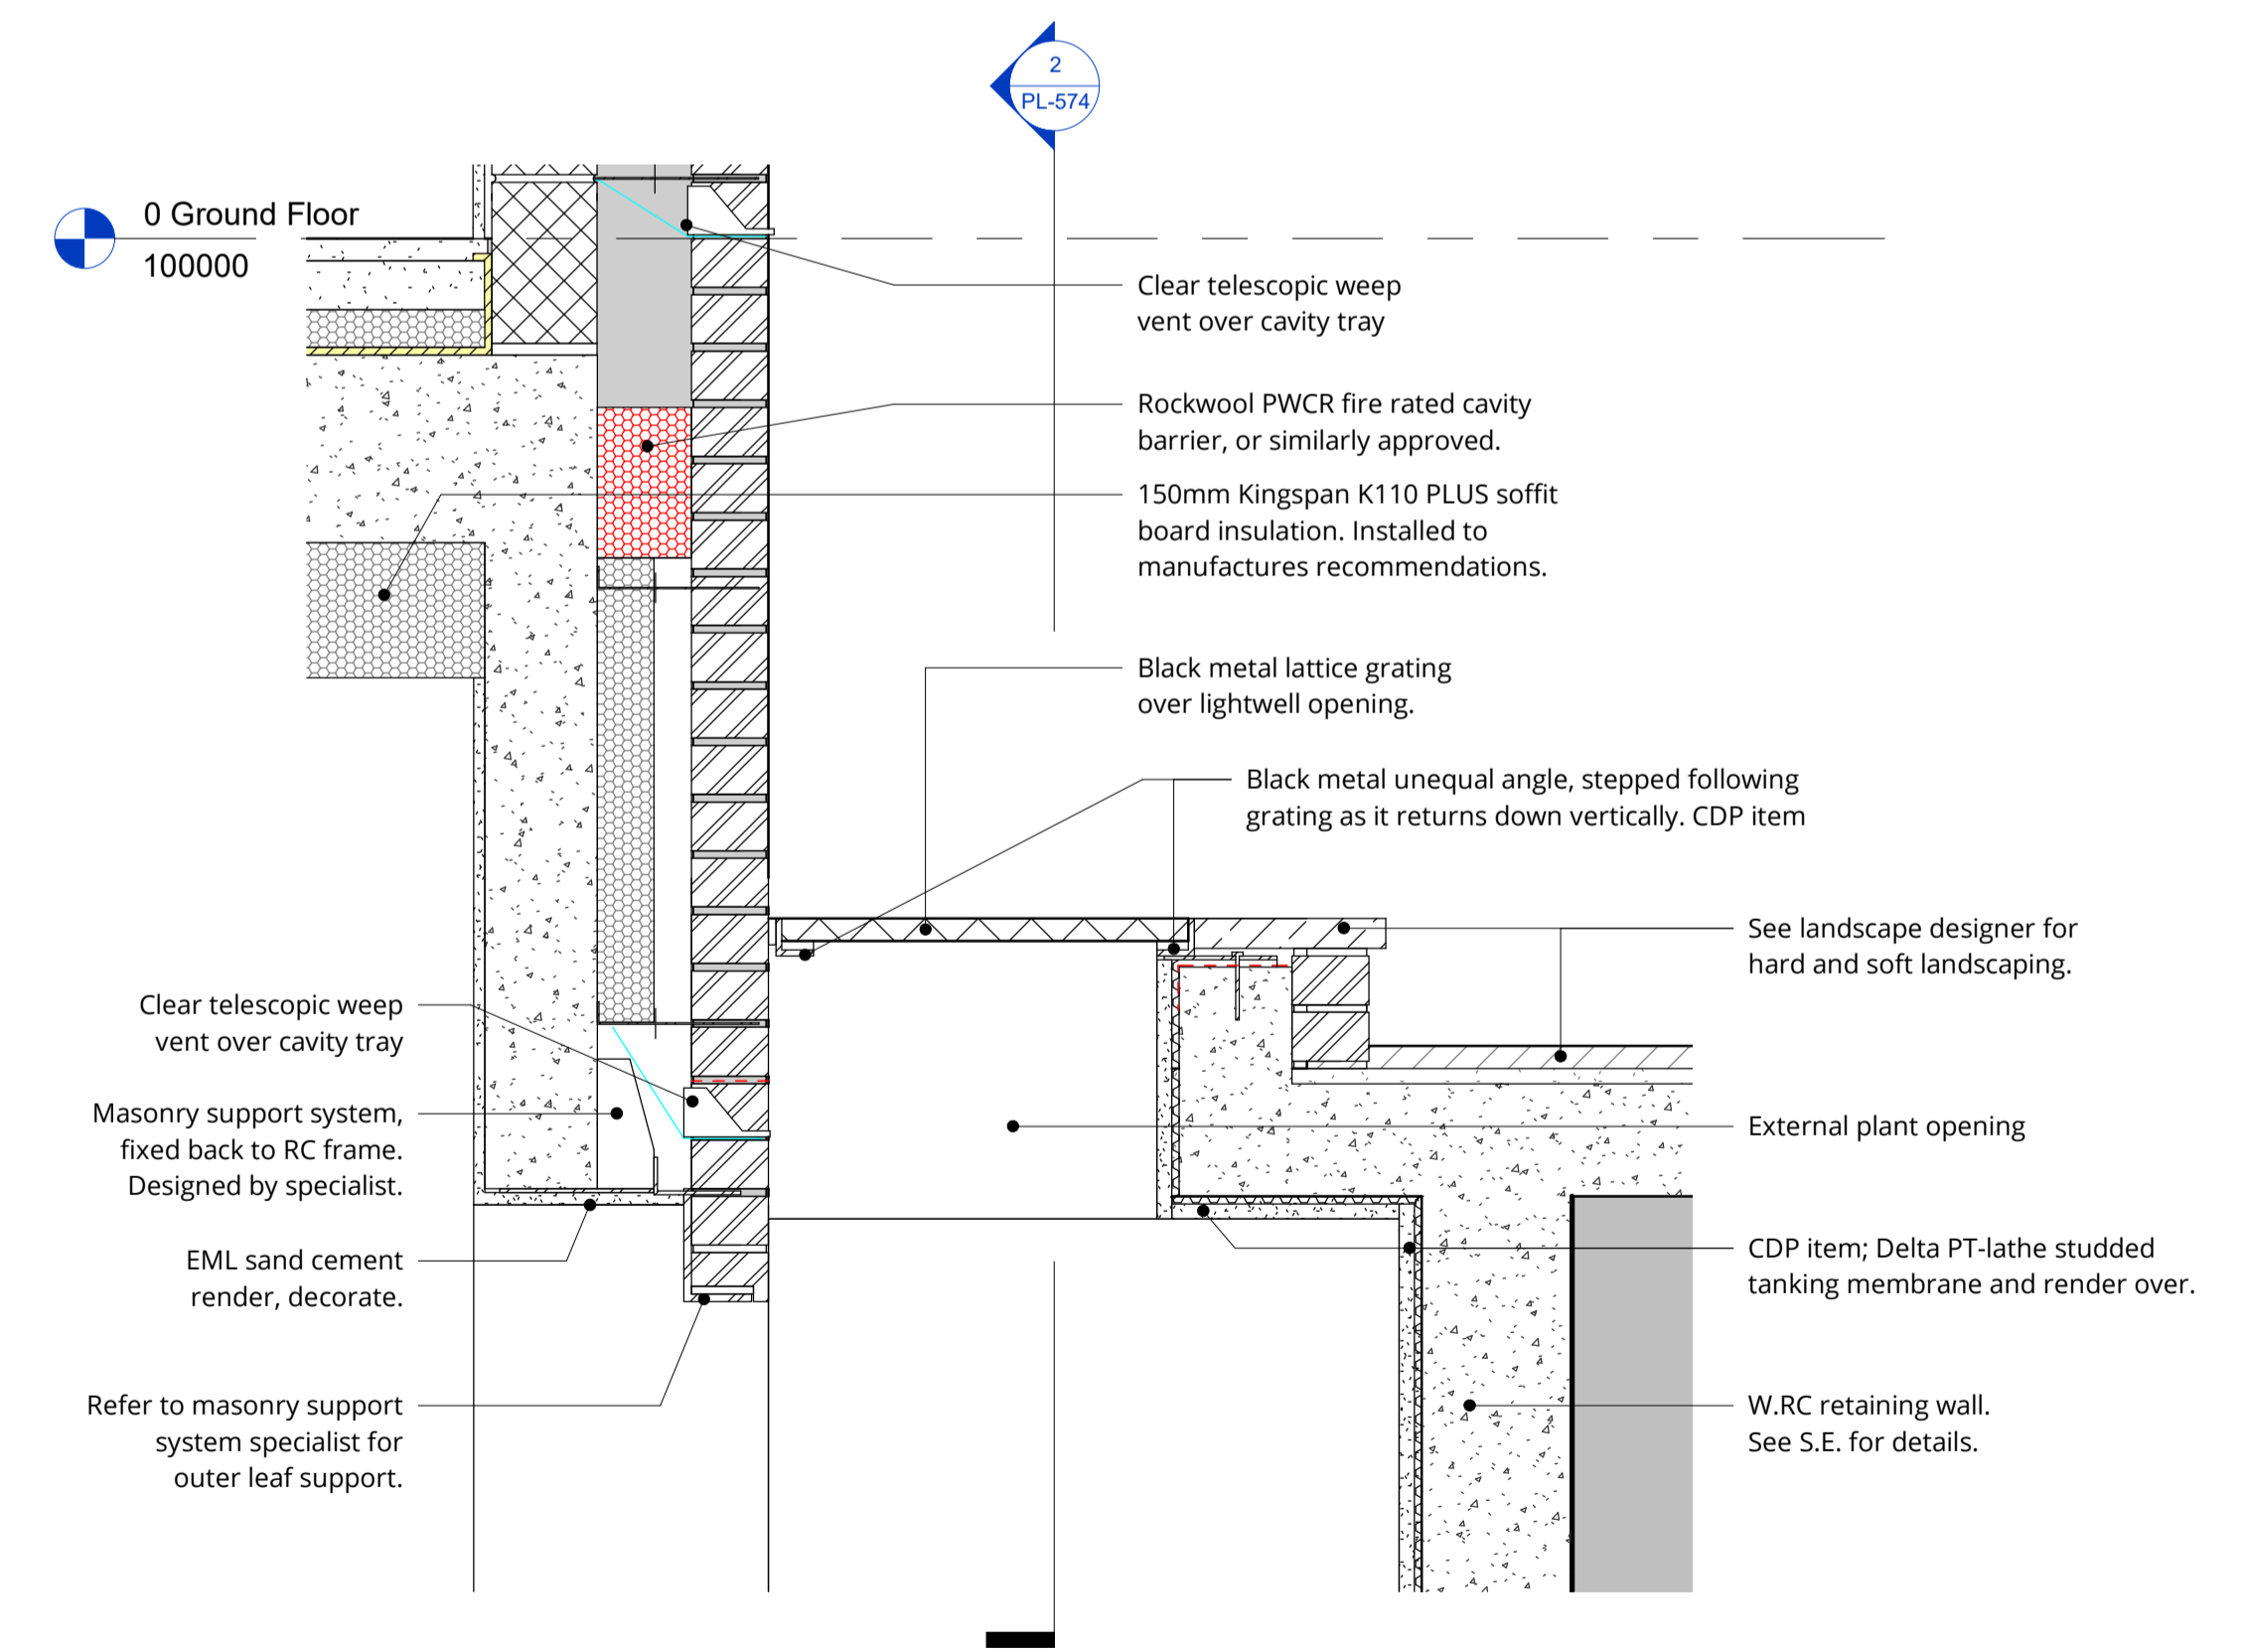

Ventilation Grill to Plant Area Section 2
1 : 10

Rev	Description	Date	Drawn	Chk'd
0	First Issue	08.11.24		



16 lambton place
notting hill
london w112sh
t 02072293125
f 02072293257
e info@wolffarchitects.co.uk

status: **PLANNING**

project: **12 Pilgrim's Lane
Hampstead, London**

drawing title: **Ventilation Grill
Details**

date: **10/09/24** | scale: **1:10**

dwg no: **2160-PL-574** | rev no: **0**