



F-1 Sash Window details  
Scale 1:10

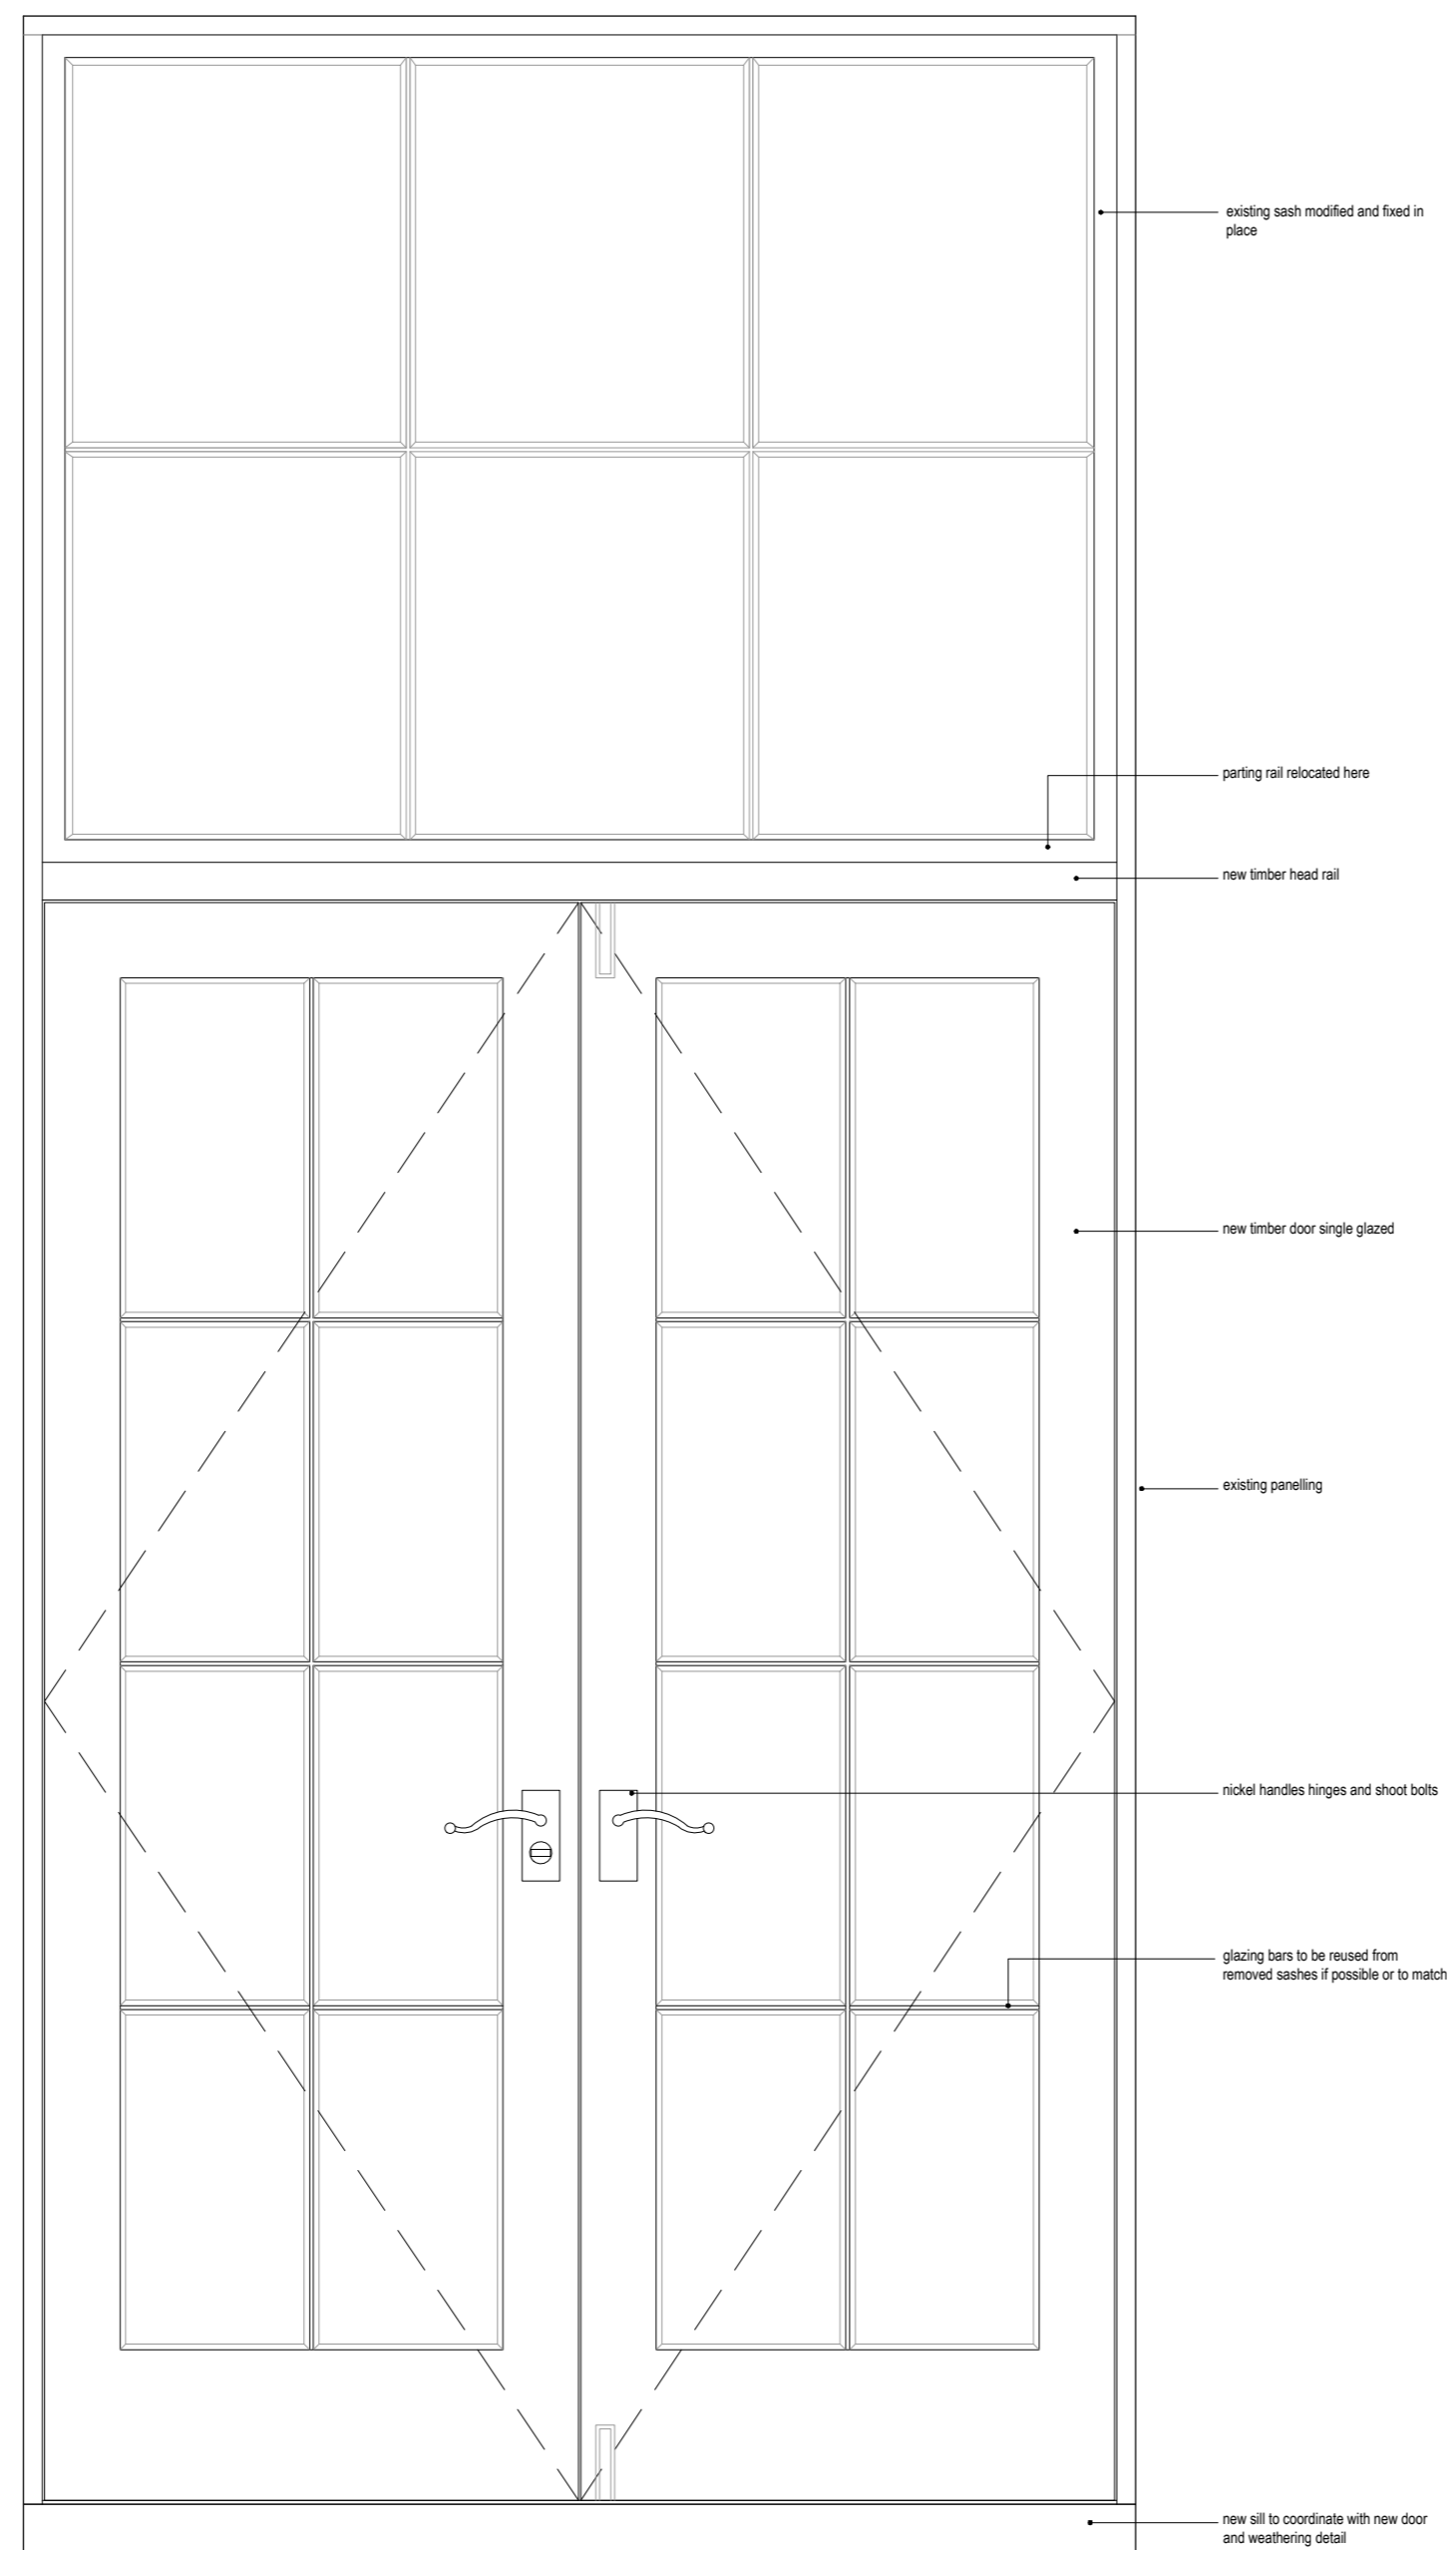


Elevation - Internal View

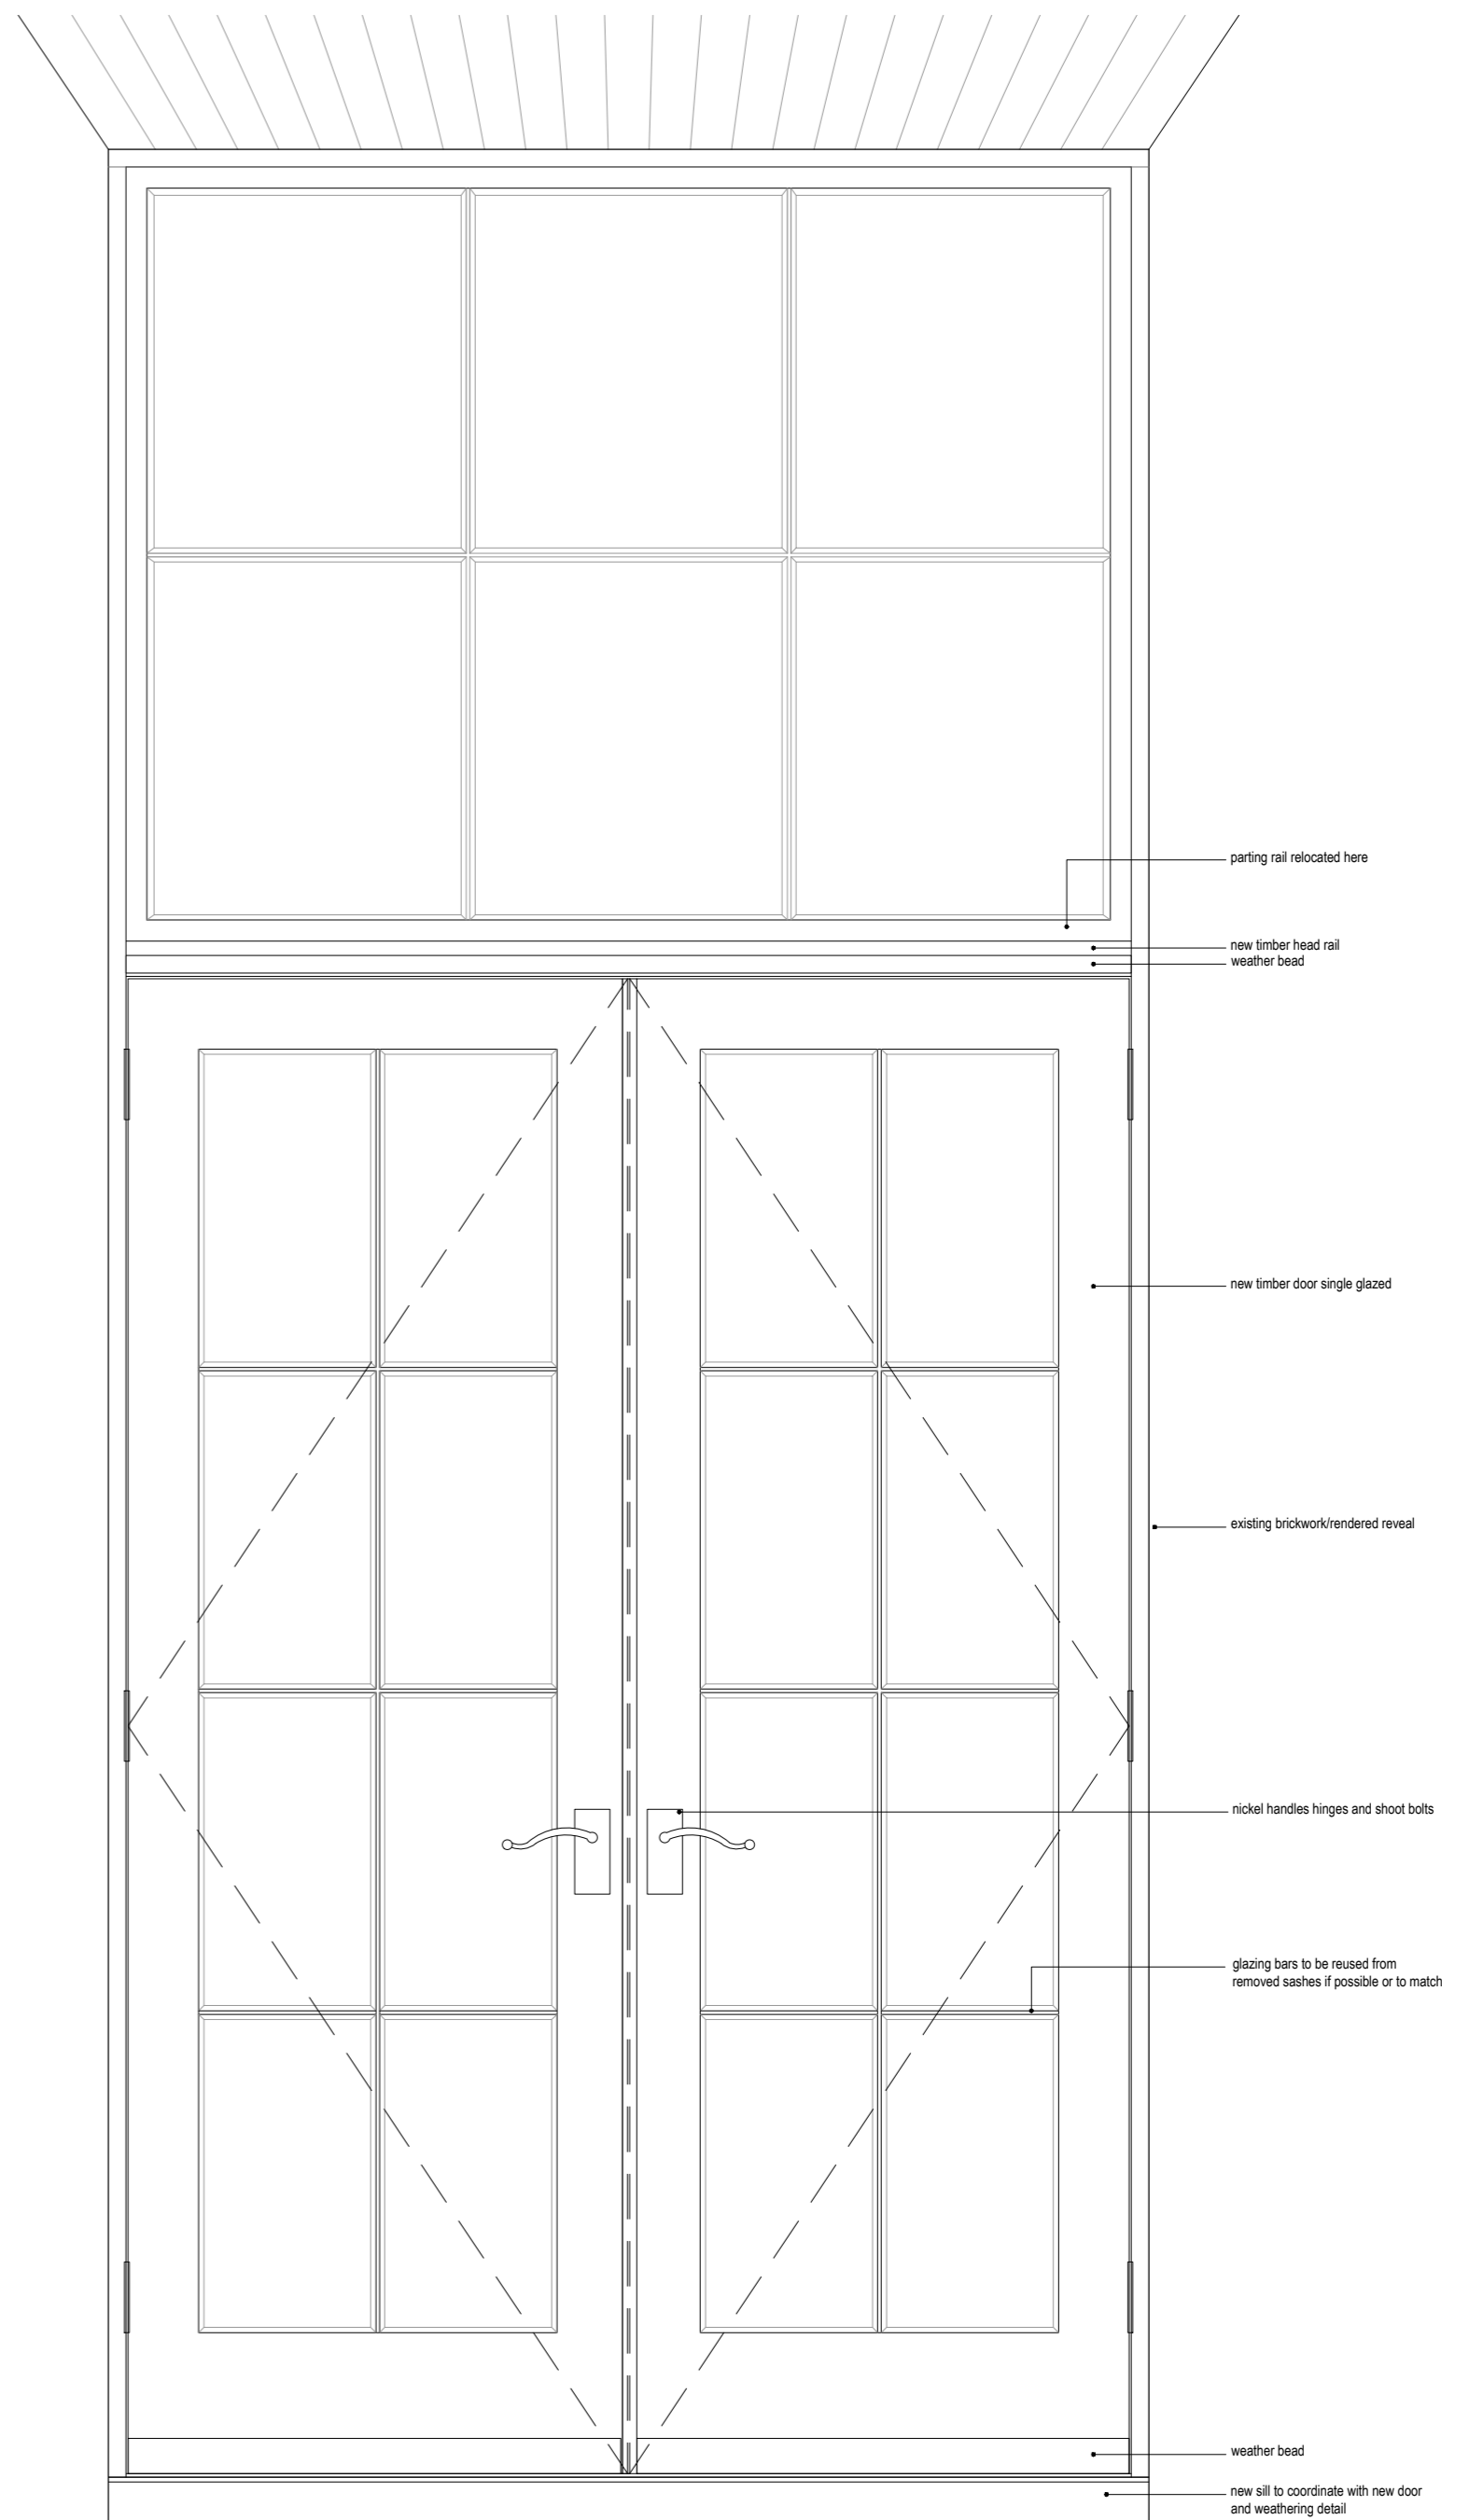

Elevation - External View

	Project:	Zetter Hotel 2-7 Montague Street									
	Drawing Title:	F-1 Window/Doors - Schedule and Details: Sheet 2 - Elevations									
		Planning Condition 4a									
Drawing No:	10202APC4a7	Rev:	-	Scale:	1:50/10	Date:	11.10.2024	Drawn:	db	Status:	Planning

Rev:	1	Date:		By:		Description:	
------	---	-------	--	-----	--	--------------	--

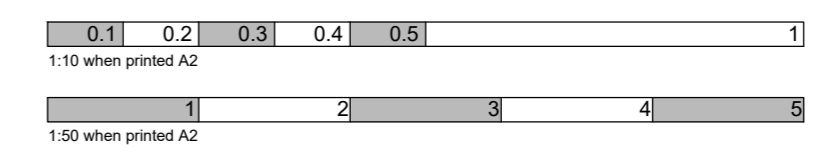

All dimensions shown should be checked on site and discrepancies reported to the Architect prior to construction.  
Do not scale from this drawing.  
Designs are not coordinated with engineer projects.  
Copyright Atelierdb.  
50mm @ A2