


L

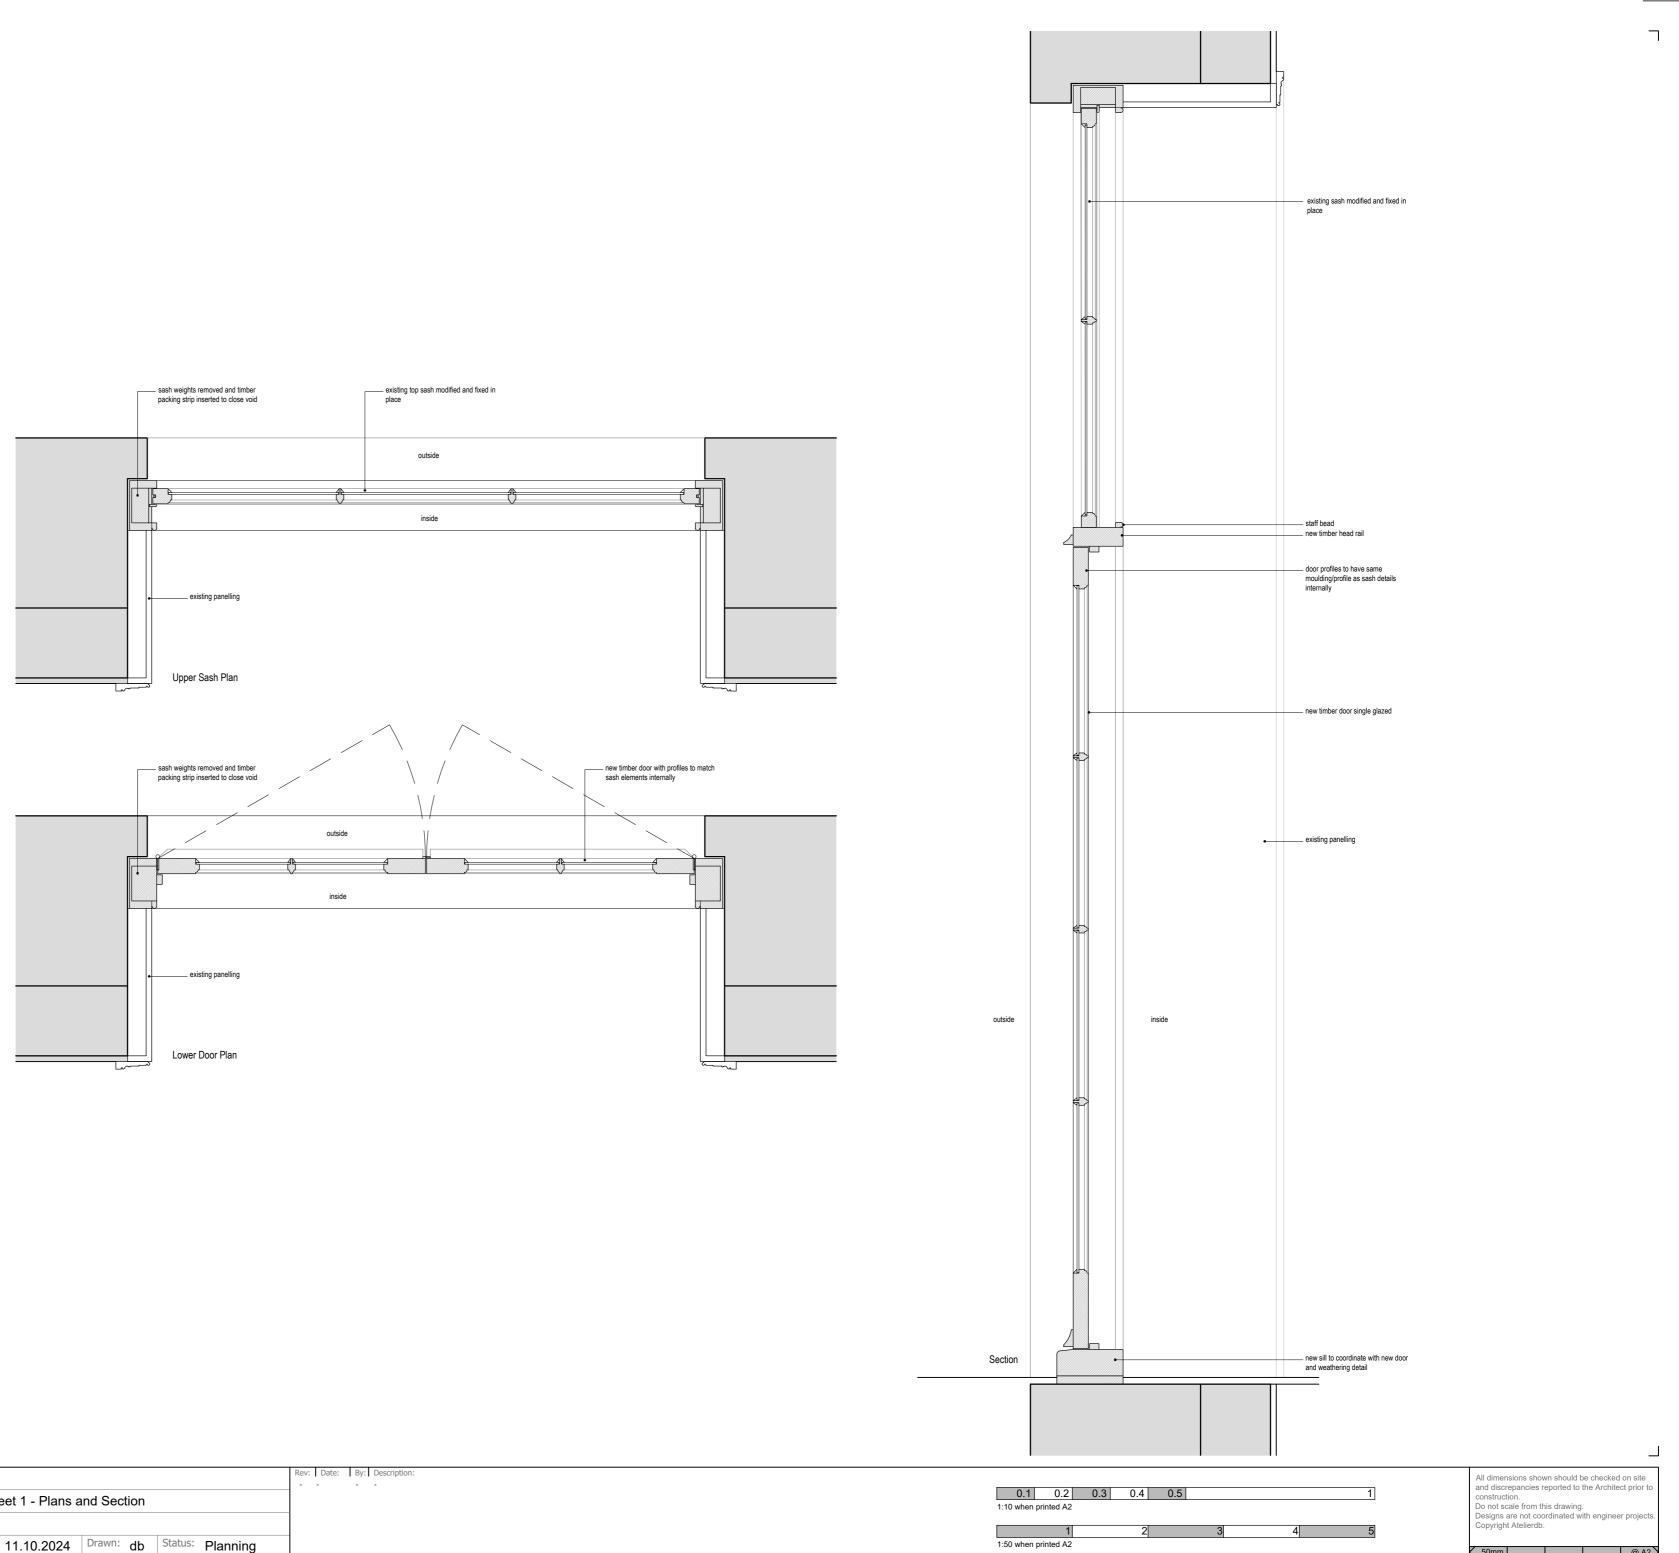

	Project:	Zetter Hotel 2-7 Montague Street	Rev: Date: By: Description:
	Drawing Title:	F-1 Window/Doors - Schedule and Details: Sheet 1 - Plans and Section	
ARCHITECTURE		Planning Condition 4a	
Unit 126, The Light bulb, 1 Filament Walk , SW18 4GQ: 0203 142 7672 www.atelierdb.com	Drawing No:	10202APC4a6 Rev: - Scale: 1:50/10 Date: 11.10.2024 Drawn: db Status: Planning	

(50mm | @ A2)