




ALL REPLACEMENT MATERIALS TO BE EUROCLASS RATING A2-s1,d0 OR BETTER

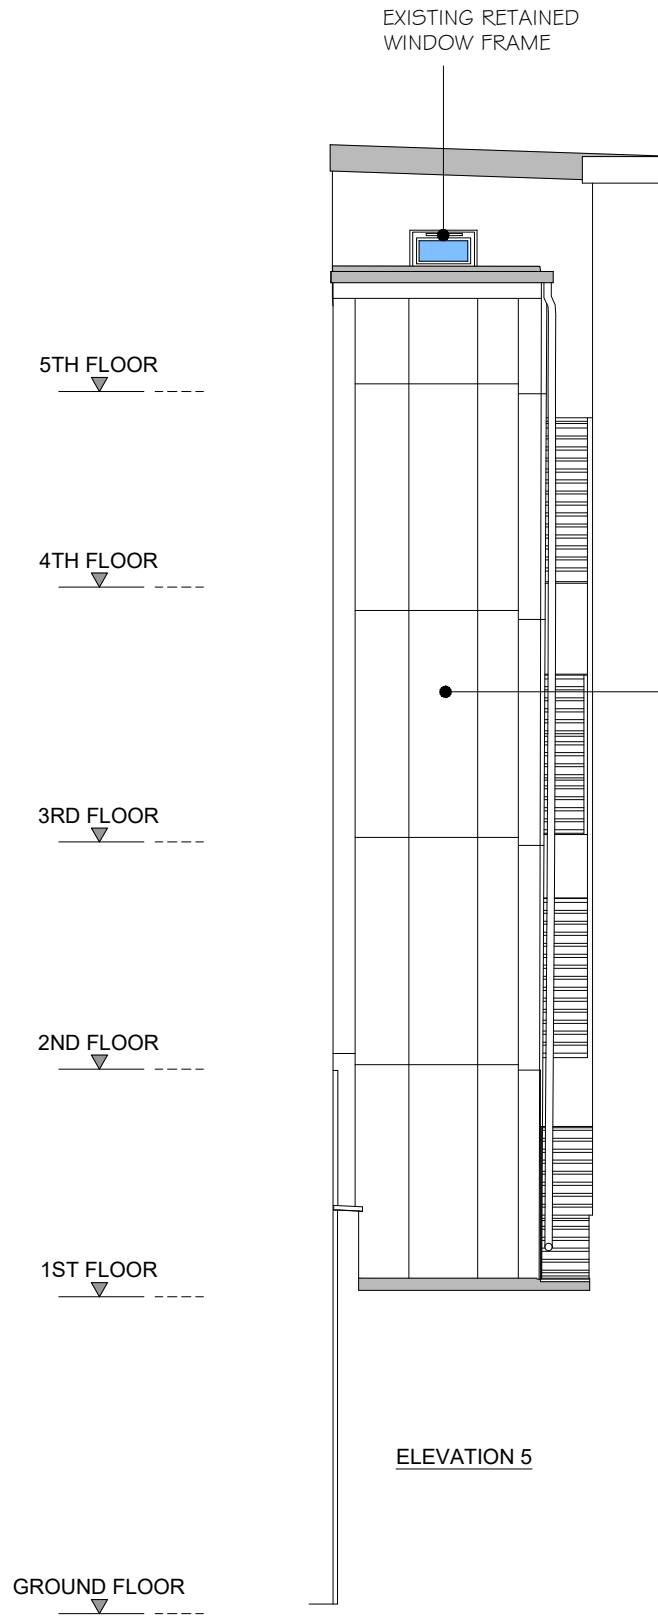



ELEVATION 5

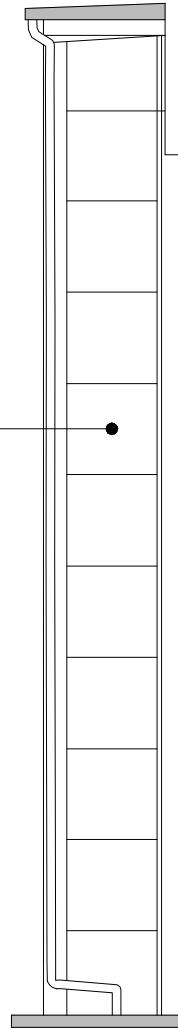


ELEVATION 6

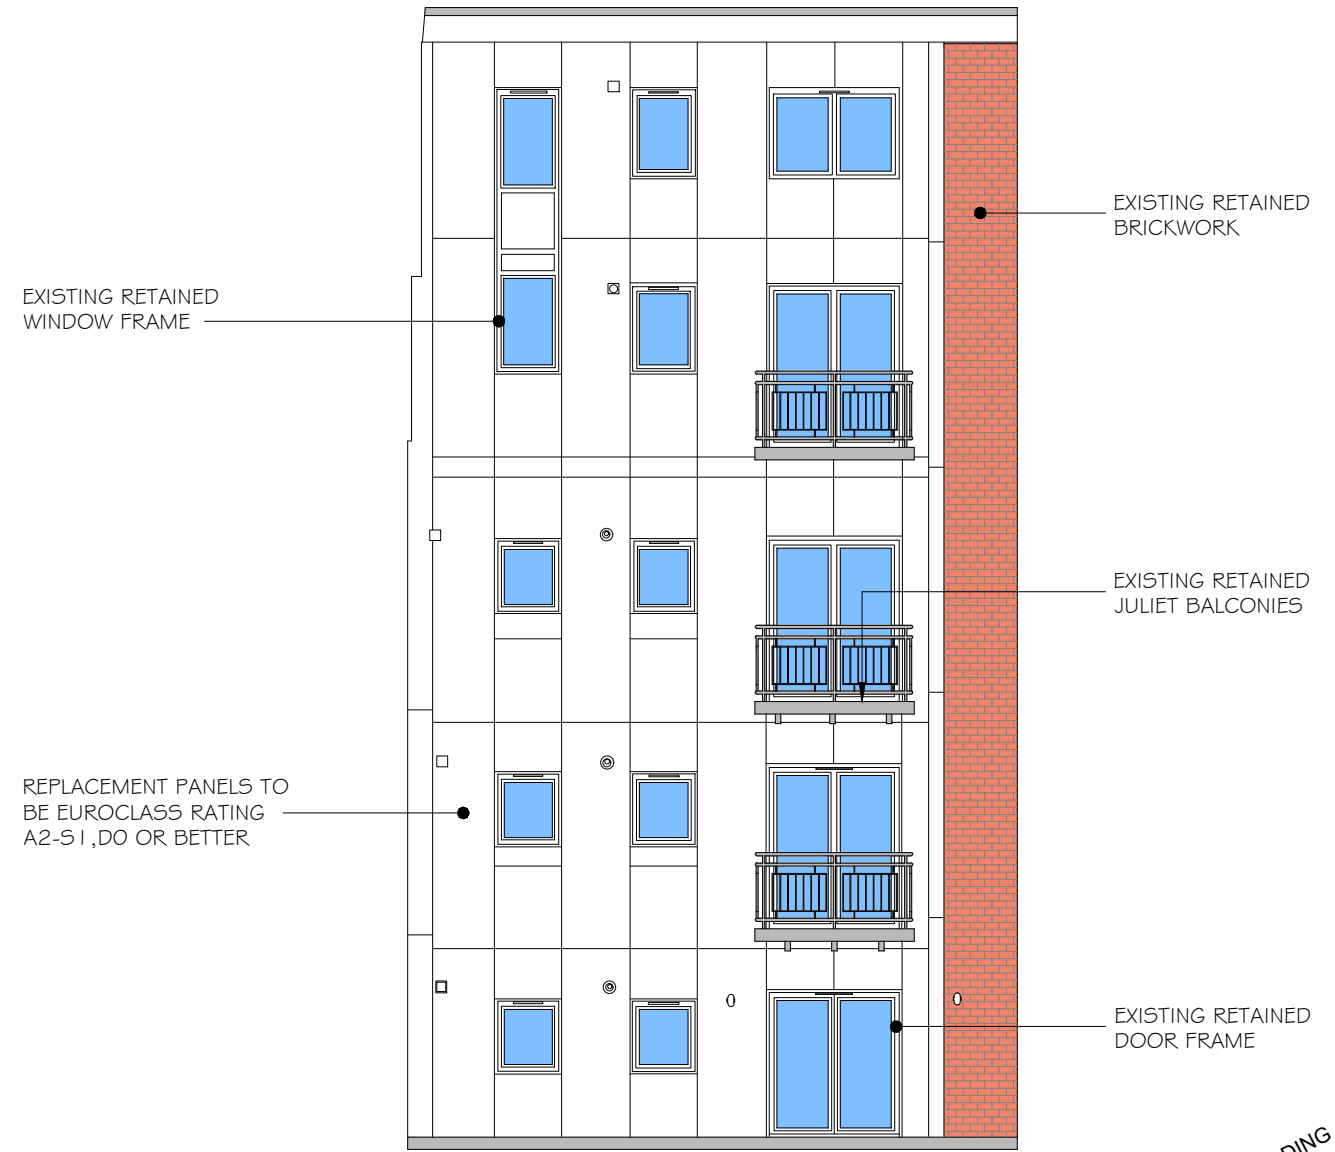

ELEVATION 7

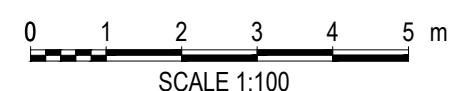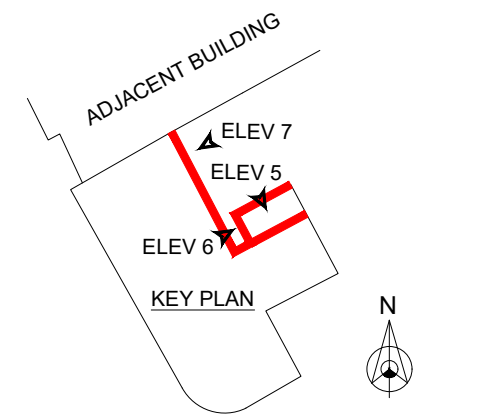

 56 Botley Road Park Gate Southampton SO31 1BB Tel: 01489 589 454	PROJECT TITLE:	DRAWING TITLE:	REVISIONS:	BY:	DRAWING DATE:	DRAWN BY:	DRAWING STATUS:
	WONDERBERRY HOUSE 41 - 43 SAFFRON HILL LONDON EC1N 8FH	PROPOSED ELEVATION	P1 - ISSUED FOR PLANNING - 14 OCT 2024	RY	OCT 2024	R.YOUNG	PLANNING
					Autocad generated drawing AutoCAD - 2024		DRAWING NUMBER: FRC6544-PL08
					SCALE @ A3: 1:100	Please do not scale drawing. If in doubt ask	REVISION: P1