


01 CROSS SECTION B-B' THROUGH GRANARY ST LANDING

Revision	Date	Description
-	-	Issued for Planning 24.09.2021 DRAFT ISSUE

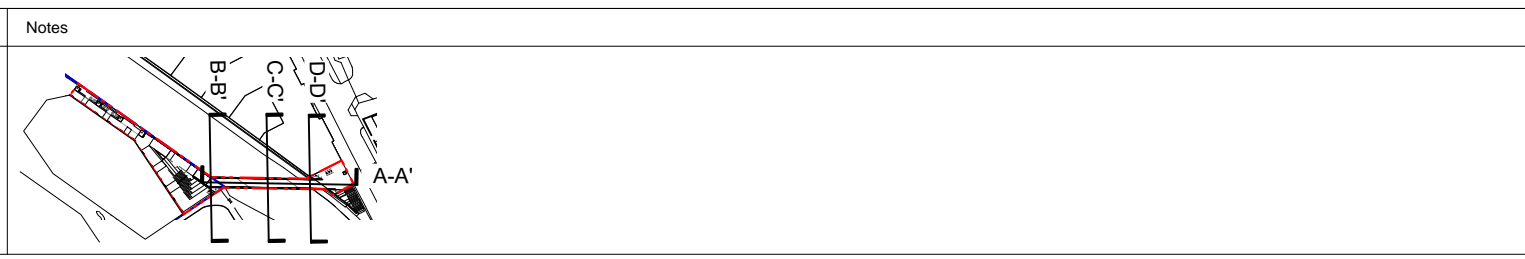

Níall McLaughlin Architects		
JOB:	Regent's Canal Footbridge, Camden	Bedford House
CLIENT:	Reef Group	125-133 Camden High Street
SCALE:	1:25@A3	London NW1 7JR
DATE FIRST ISSUED:		T: +44 (0) 20 7485 9170
DRAWING:	Proposed Bridge Cross Section B-B	F: +44 (0) 20 7485 9171
REFERENCE:	1914-PL-226	E: info@niallmclaughlin.com
REVISION:	-	W: www.niallmclaughlin.com
STATUS:	PLANNING	