

**WOLFF ARCHITECTS**

London 16 Lambton Place Notting Hill  
London W11 2SH  
T +44 (0)20 7229 3125

Oxford Chandos Yard 83 Bicester Road  
Long Crendon HP18 9EE  
T +44 (0)1844 203310

W www.wolffarchitects.co.uk  
E info@wolffarchitects.co.uk

This drawing is protected under Copyright and at no time should any portion be reproduced or copied without the permission of the Architect (Design Copyright Act 1968). It must not be used for purposes other than that for which it is provided. It is supplied without liability for any errors or omissions. All dimensions to be checked on site.



**KEY COLORS**

Existing single glazed timber sash window repaired and glazing replacement with slim double glazed histoglass toughened glass.

New standard double glazed casement timber .

Subject to Condition discharge application  
Ref : 2013 / 6973 / L

Subject to a separate planning application  
Ref : 2024 / 3436 / L

Rev.	Description	Date
A	Updated drawing	23.10.24
0	Issue for information	26.09.24


Project Title  
14 Templewood Avenue, NW3

Drawing Title  
Proposed Front Elevation  
Windows

Status  
Planning

Drawn by	Checked by	Scale	
ID	EW	1:50	@ A1

Project No.	Work Stage	Dwg. No.	Rev.
2320	PL	780	A

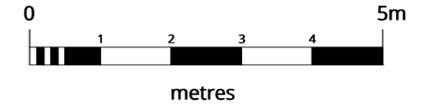

**WOLFF ARCHITECTS**

London 16 Lambton Place Notting Hill  
London W11 2SH  
T +44 (0)20 7229 3125

Oxford Chandos Yard 83 Bicester Road  
Long Crendon HP18 9EE  
T +44 (0)1844 203310

W www.wolffarchitects.co.uk  
E info@wolffarchitects.co.uk

This drawing is protected under Copyright and at no time should any portion be reproduced or copied without the permission of the Architect (Design Copyright Act 1968). It must not be used for purposes other than that for which it is provided. It is supplied without liability for any errors or omissions. All dimensions to be checked on site.



**KEY COLORS**

 Existing single glazed timber sash window repaired and glazing replacement with slim double glazed histoglass toughened glass.

 New standard double glazed casement timber .

 Subject to Condition discharge application  
Ref : 2013 / 6973 / L


 Subject to a separate planning application  
Ref : 2024 / 3436 / L

Rev.	Description	Date
A	Revised Issue	23.10.24
0	Issue for information	26.09.24

Project Title  
14 Templewood Avenue, NW3

Drawing Title  
Proposed Rear Elevation  
Windows

Status			
Planning			
Drawn by	Checked by	Scale	
ID	EW	1:50	@ A1
Project No.	Work Stage	Dwg. No.	Rev.
2320	PL	781	A

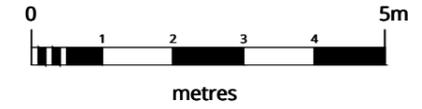

**WOLFF ARCHITECTS**

London 16 Lambton Place Notting Hill  
London W11 2SH  
T +44 (0)20 7229 3125

Oxford Chandos Yard 83 Bicester Road  
Long Crendon HP18 9EE  
T +44 (0)1844 203310

W www.wolffarchitects.co.uk  
E info@wolffarchitects.co.uk

This drawing is protected under Copyright and at no time should any portion be reproduced or copied without the permission of the Architect (Design Copyright Act 1968). It must not be used for purposes other than that for which it is provided. It is supplied without liability for any errors or omissions. All dimensions to be checked on site.



**KEY COLORS**

 Existing single glazed timber sash window repaired and glazing replacement with slim double glazed histoglass toughened glass.

 New standard double glazed casement timber .

 Subject to a condition discharge application  
Ref : 2013 / 6973 / L


 Subject to a separate planning application  
Ref : 2024 / 3436 / L

Rev.	Description	Date
0	Issue for information	26.09.24

Project Title  
14 Templewood Avenue, NW3

Drawing Title  
Proposed Side Elevation  
South facing windows

Status			
Planning			
Drawn by	Checked by	Scale	
ID	EW	1:50	@ A1
Project No.	Work Stage	Dwg. No.	Rev.
2320	PL	782	0

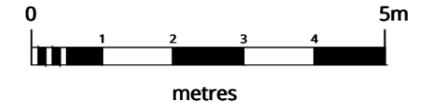

**WOLFF ARCHITECTS**

London 16 Lambton Place Notting Hill  
London W11 2SH  
T +44 (0)20 7229 3125

Oxford Chandos Yard 83 Bicester Road  
Long Crendon HP18 9EE  
T +44 (0)1844 203310

W www.wolffarchitects.co.uk  
E info@wolffarchitects.co.uk

This drawing is protected under Copyright and at no time should any portion be reproduced or copied without the permission of the Architect (Design Copyright Act 1968). It must not be used for purposes other than that for which it is provided. It is supplied without liability for any errors or omissions. All dimensions to be checked on site.



**KEY COLORS**

 Existing single glazed timber sash window repaired and glazing replacement with slim double glazed histoglass toughened glass.

 New standard double glazed casement timber .

 Subject to Condition discharge application  
Ref : 2013 / 6973 / L

 Subject to a separate planning application  
Ref : 2024 / 3436 / L

Rev.	Description	Date
0	Issue for information	26.09.24



Project Title  
14 Templewood Avenue, NW3

Drawing Title  
Proposed Side Elevation  
North Facing Windows

Status  
Planning

Drawn by	Checked by	Scale	
ID	EW	1:50	@ A1
Project No.	Work Stage	Dwg. No.	Rev.
2320	PL	783	0



**WOLFF ARCHITECTS**

London 16 Lambton Place Notting Hill  
London W11 2SH  
T +44 (0)20 7229 3125

Oxford Chandos Yard 83 Bicester Road  
Long Crendon HP18 9EE  
T +44 (0)1844 203310

W www.wolffarchitects.co.uk  
E info@wolffarchitects.co.uk

This drawing is protected under Copyright and at no time should any portion be reproduced or copied without the permission of the Architect (Design Copyright Act 1968). It must not be used for purposes other than that for which it is provided. It is supplied without liability for any errors or omissions. All dimensions to be checked on site.

**NOTES:**

- . See Window Schedule for locations.
- . Detailed profile dimensions are indicative.
- . Contractor's specialist to take site dimensions of existing features once scaffolding access is provided on site and submit drawings for each feature for comment prior to manufacture.
- . All dimensions to be checked on site.
- . External Doors to be supplied with full paint finish and factory glazed
- . All glazing to be toughened safety glass at basement and ground floor levels.

**LEGEND DESIGN :**




Rev.	Description	Date
0	Issue for information	26.09.24

Project Title  
14 Templewood Avenue, NW3


Drawing Title  
**Existing Single glazed  
Timber Sash Window**

Status  
**Planning**


Drawn by	Checked by	Scale	
ID	EW	1:2	@ A1
Project No.	Work Stage	Dwg. No.	Rev.
2320	PL	784	0

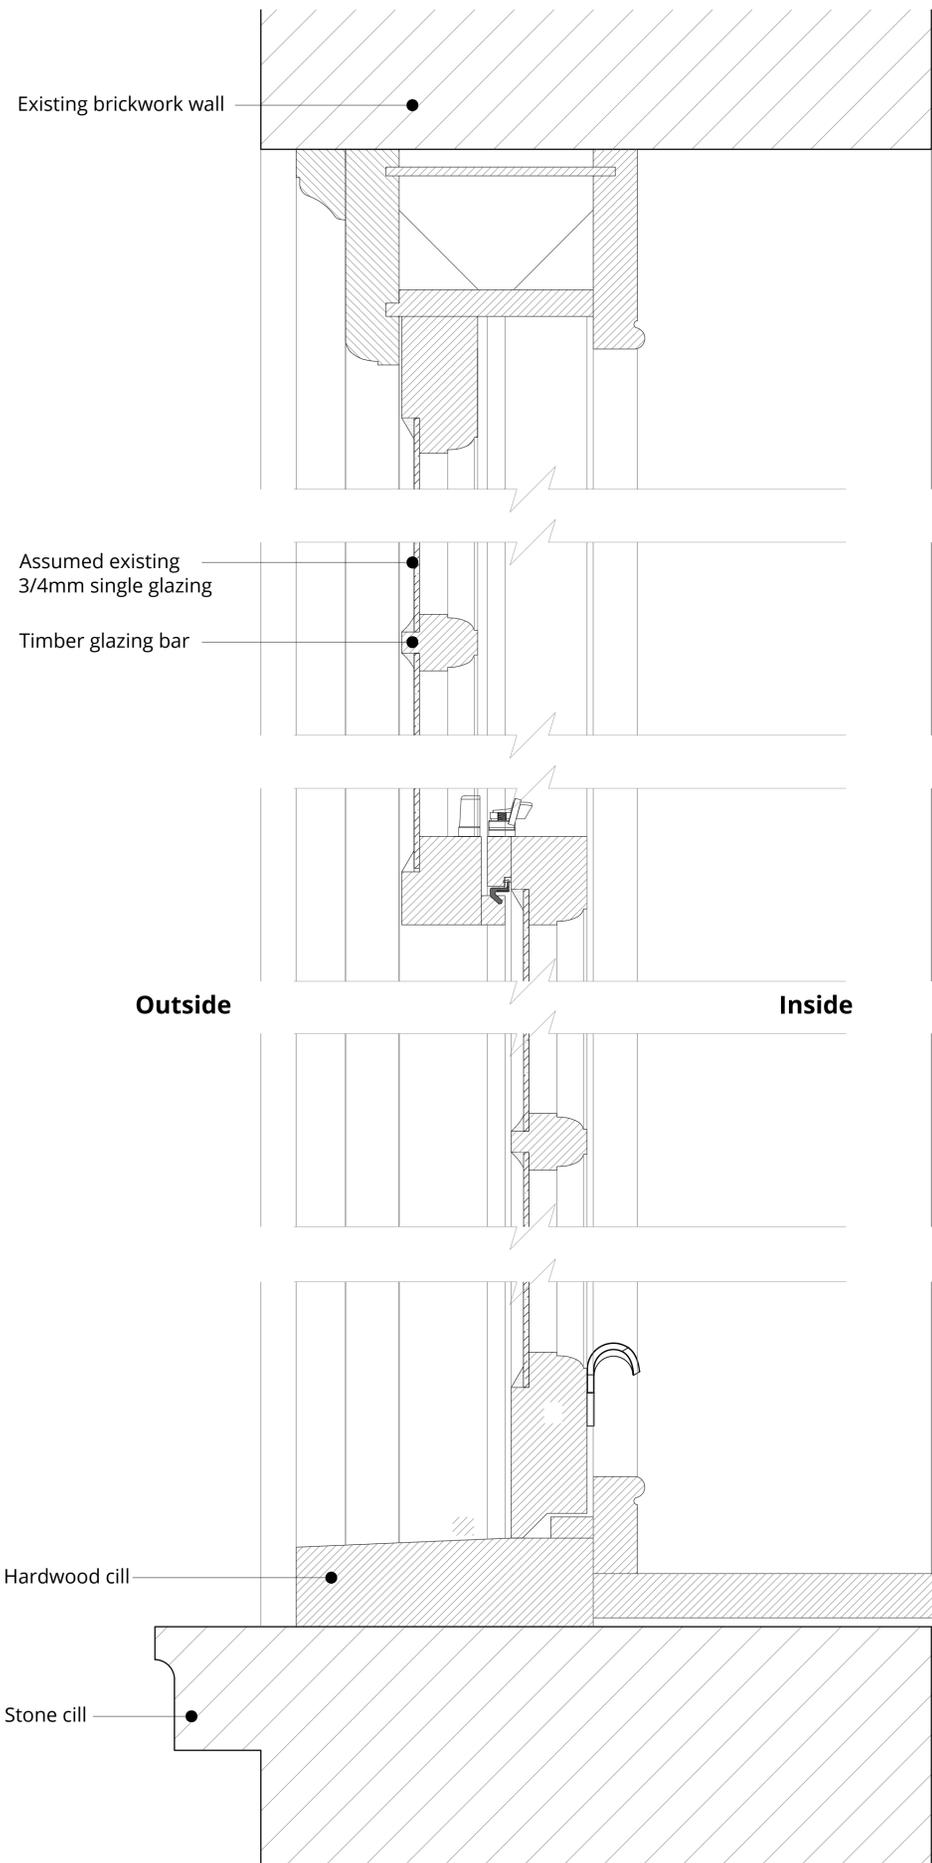

Existing Section Detail

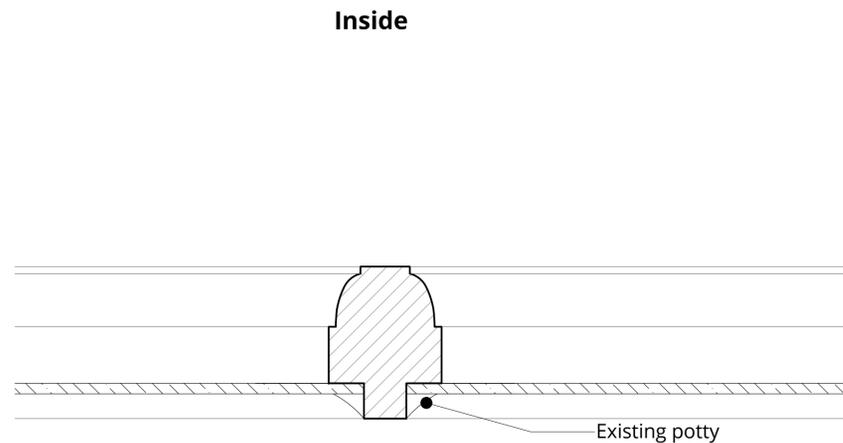

Existing Glazing Bar - Detail 1:1

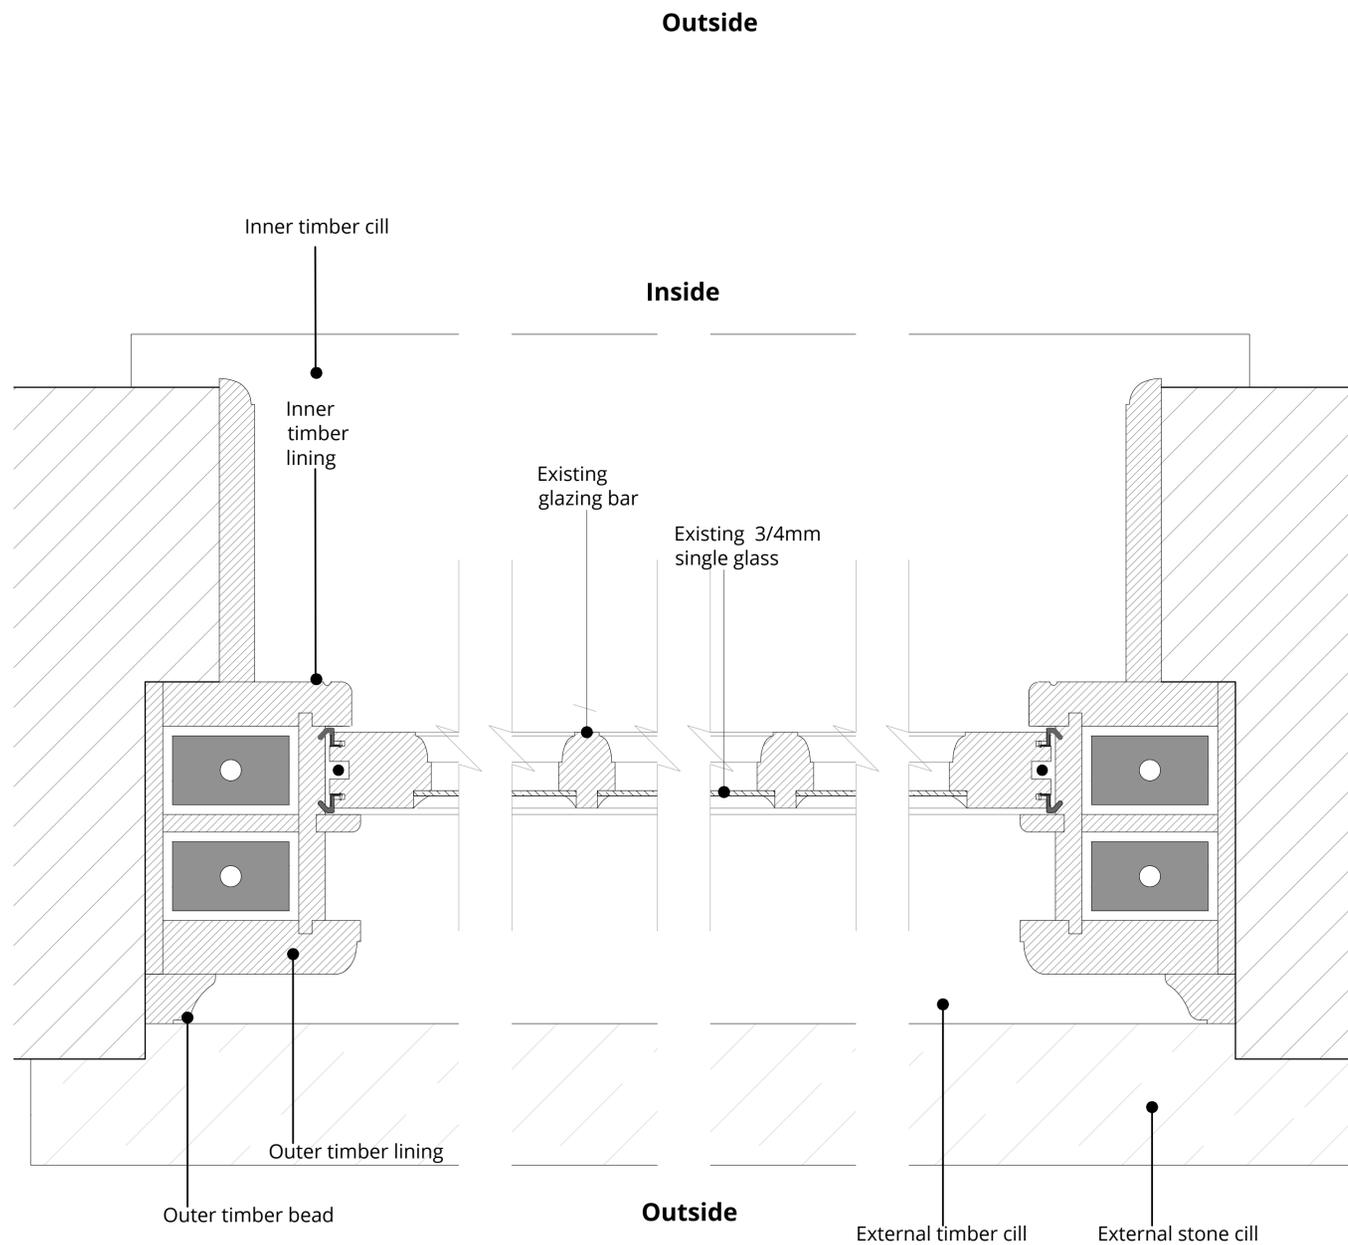

Existing Jamb Detail



**WOLFF ARCHITECTS**

London 16 Lambton Place Notting Hill  
London W11 2SH  
T +44 (0)20 7229 3125

Oxford Chandos Yard 83 Bicester Road  
Long Crendon HP18 9EE  
T +44 (0)1844 203310

W www.wolffarchitects.co.uk  
E info@wolffarchitects.co.uk

This drawing is protected under Copyright and at no time should any portion be reproduced or copied without the permission of the Architect (Design Copyright Act 1968). It must not be used for purposes other than that for which it is provided. It is supplied without liability for any errors or omissions. All dimensions to be checked on site.

**NOTES:**

- . See Window Schedule for locations.
- . Detailed profile dimensions are indicative.
- . Contractor's specialist to take site dimensions of existing features once scaffolding access is provided on site and submit drawings for each feature for comment prior to manufacture.
- . All dimensions to be checked on site.
- . External Doors to be supplied with full paint finish and factory glazed
- . All glazing to be toughened safety glass at basement and ground floor levels.

**LEGEND DESIGN :**

- Existing Retained walls
- Demolished


0	Issue for information	26.09.24
Rev.	Description	Date

Project Title  
14 Templewood Avenue, NW3


Drawing Title  
Proposed replacement glass to existing single glass timber sash

Status  
Planning


Drawn by	Checked by	Scale	
ID	EW	1:2	@ A1
Project No.	Work Stage	Dwg. No.	Rev.
2320	PL	785	0

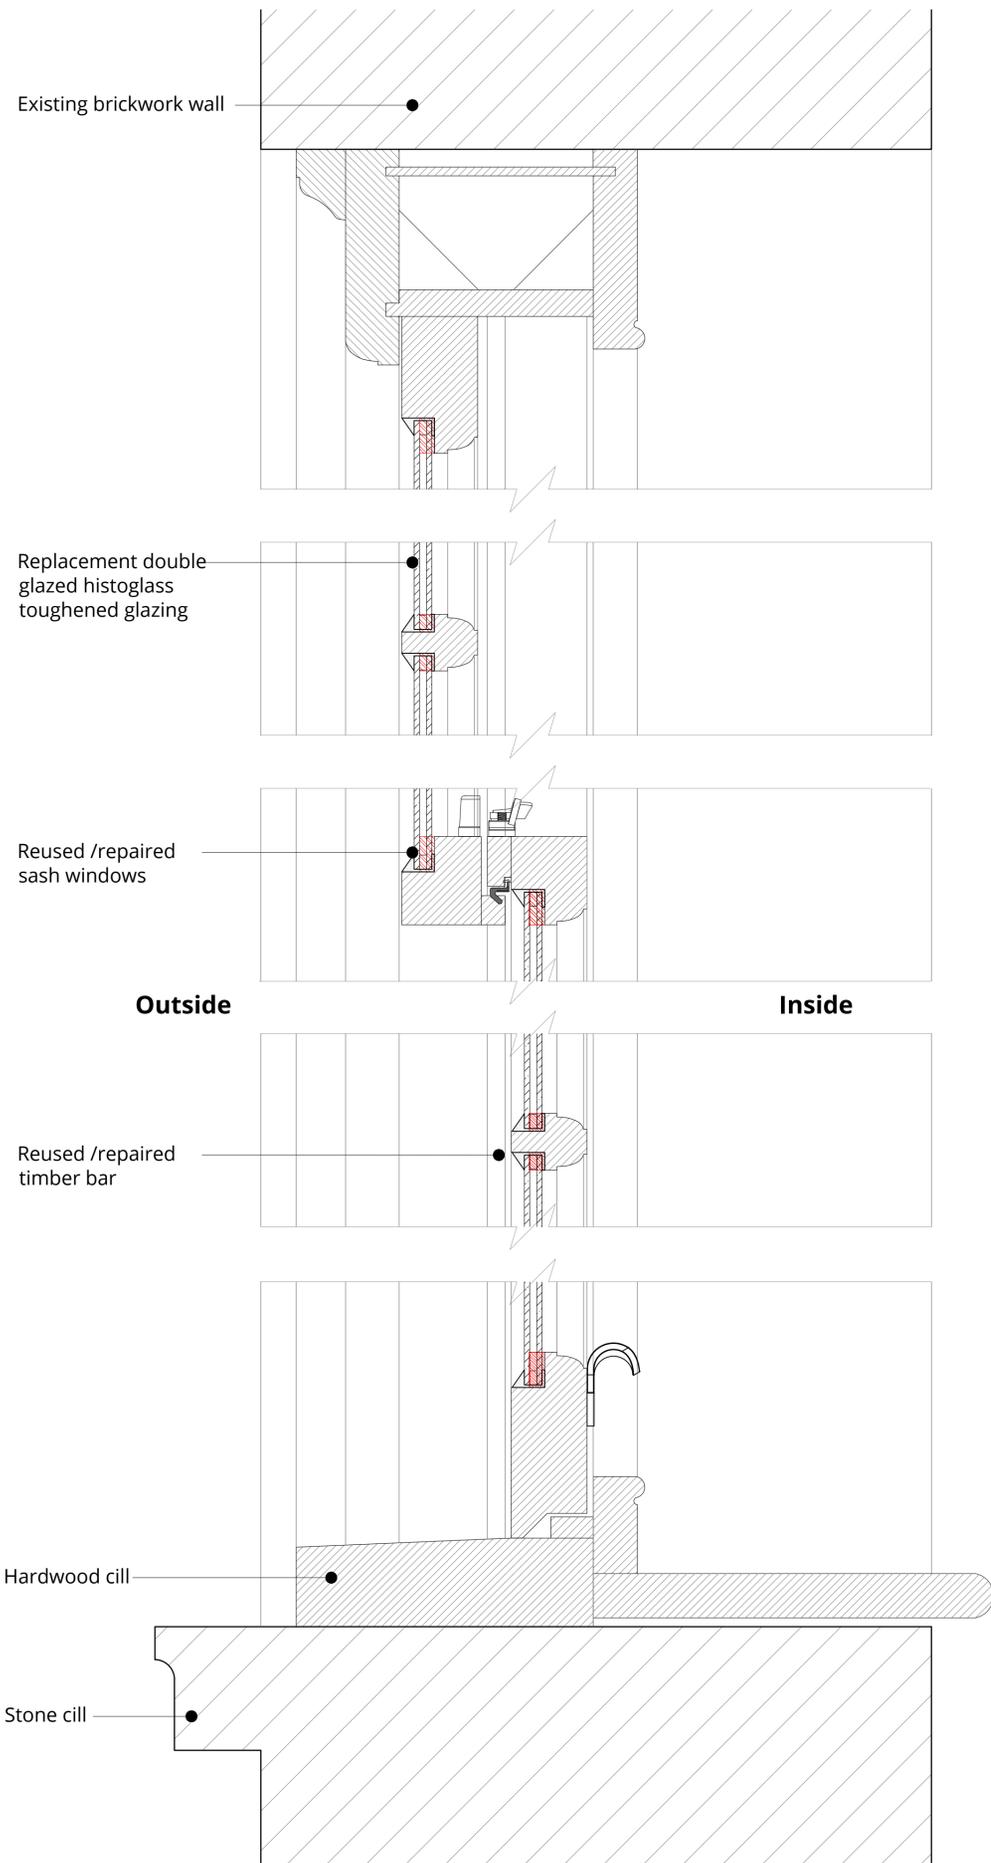

Proposed Section Detail 1:2

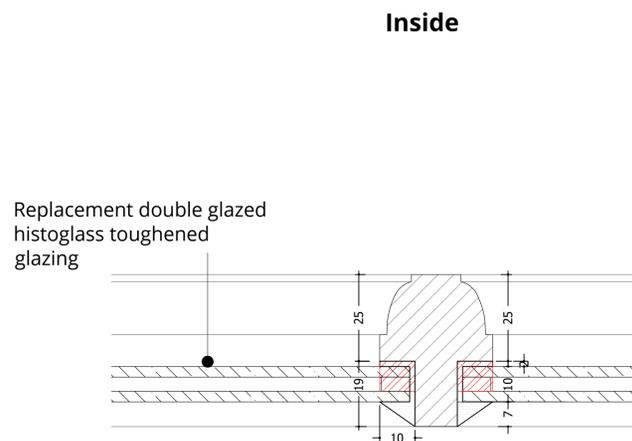

Proposed Glazing Bar - Detail 1:1

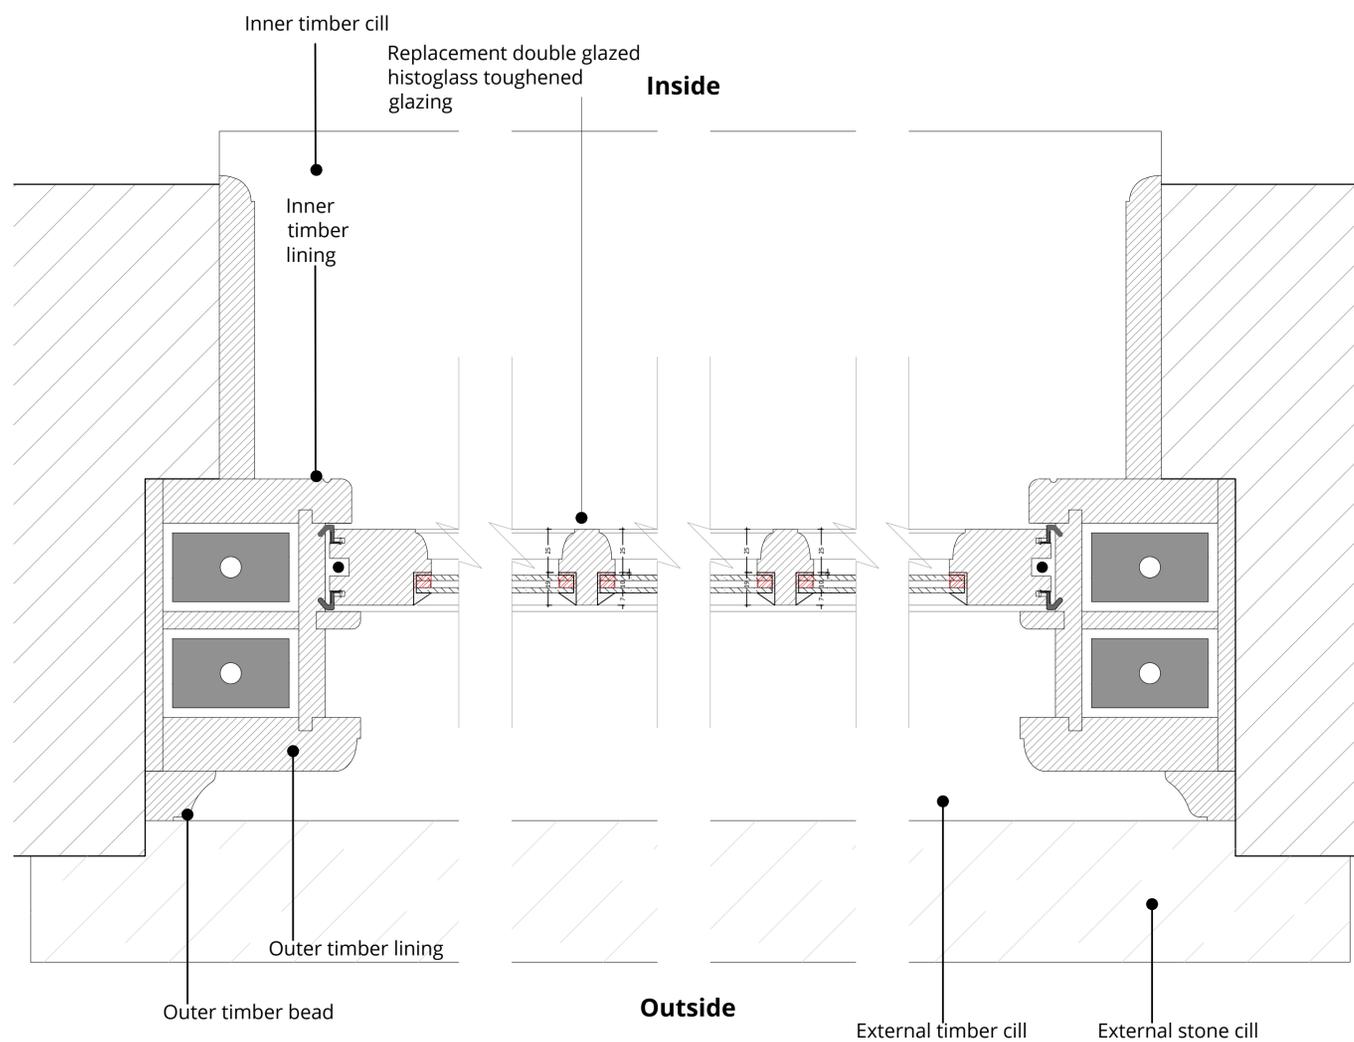

Proposed Jamb Plan Detail 1:2



**WOLFF ARCHITECTS**

London 16 Lambton Place Notting Hill  
London W11 2SH  
T +44 (0)20 7229 3125

Oxford Chandos Yard 83 Bicester Road  
Long Crendon HP18 9EE  
T +44 (0)1844 203310

W www.wolffarchitects.co.uk  
E info@wolffarchitects.co.uk

This drawing is protected under Copyright and at no time should any portion be reproduced or copied without the permission of the Architect (Design Copyright Act 1968). It must not be used for purposes other than that for which it is provided. It is supplied without liability for any errors or omissions. All dimensions to be checked on site.

**NOTES:**

. See Window Schedule for locations.

. Detailed profile dimensions are indicative.

. Contractor's specialist to take site dimensions of existing features once scaffolding access is provided on site and submit drawings for each feature for comment prior to manufacture.

. All dimensions to be checked on site.


. External Doors to be supplied with full paint finish and factory glazed

. All glazing to be toughened safety glass at basement and ground floor levels.


**LEGEND DESIGN :**

-  Existing Retained walls
-  Proposed New walls

New standard double glazed casement timber window details - Scale 1:2

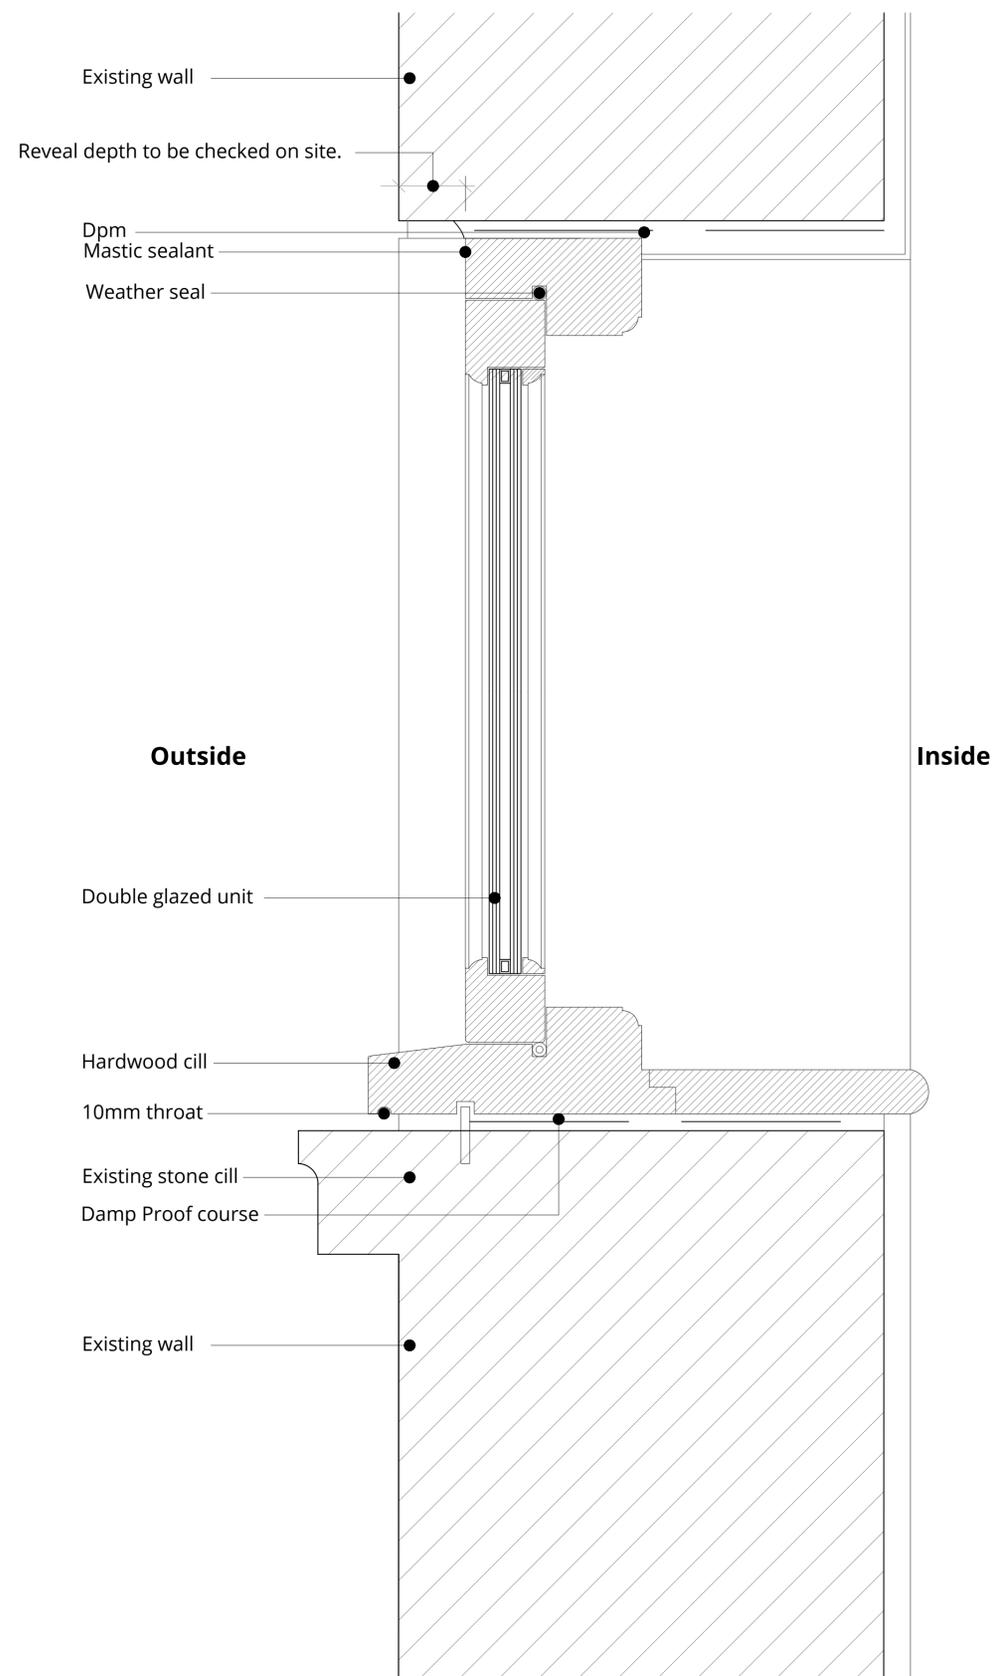

Section Detail - scale 1:2

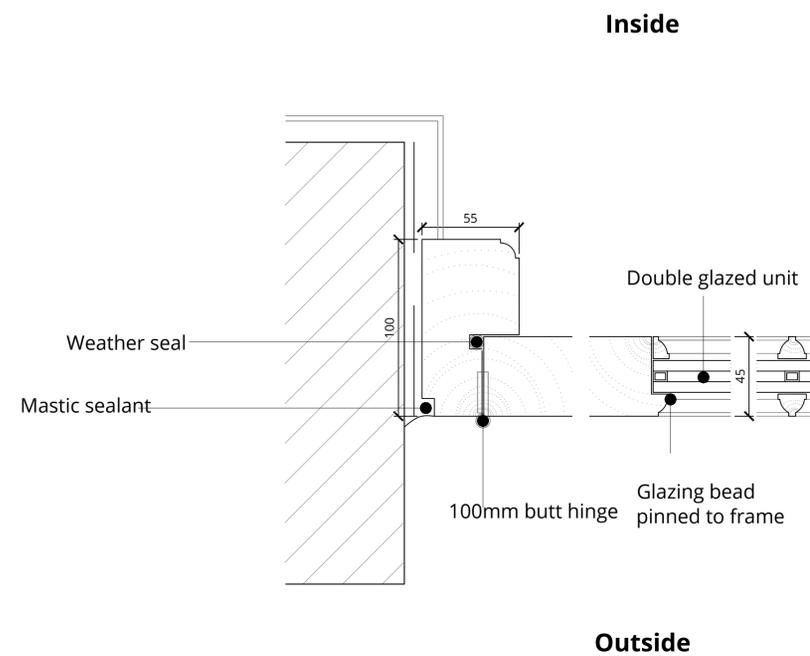

Jamb Detail - scale 1:2

Rev.	Description	Date
0	Issue for information	26.09.24

Project Title  
14 Templewood Avenue, NW3

Drawing Title  
New standard double glazed casement timber

Status  
Planning

Drawn by	Checked by	Scale	
ID	EW	1:2	@ A1
Project No.	Work Stage	Dwg. No.	Rev.
2320	PL	786	0