


Project: 7 Well Road, Hampstead
 Project reference: WEL
 Project number: 321
 Drawing title: Existing/Proposed Plan
 Drawing number: A-321-WEL-082
 Scale: 1:50@A1 / 1:100@A3
 Date: September 2024
 Status: Planning
 Drawn: MD
 Checked: SA
 Revision: P


| Revision # | Date | Amendment |
|------------|----------|----------------|
| A | 01.10.24 | Client Issue |
| B | 17.10.24 | Client Issue |
| C | 24.10.24 | Client Issue |
| | 11.11.24 | Planning Issue |

- General Notes:
- All dimensions to be checked on site prior to construction or fabrication. Any discrepancies should be reported to the architect.
 - Where structural elements are shown this is for illustrative purposes only. All structural design to be carried out by suitably qualified structural engineer.
 - All drawings are indicative of architect's visual requirements and show design intent only. All work is subject to change upon detail design.
 - All dimensions in mm unless otherwise specified. IF IN DOUBT ASK.
 - All work to conform to current building regulations and all current construction legislation, if divergences from statutory requirements are shown on the drawings these should be reported to the architect immediately.
 - All drawings are to be read in conjunction with specifications and drawings of all other consultants.
 - This drawing has been produced using survey information supplied by others, the accuracy of which dust can not guarantee. All dimensions are to be checked and confirmed onsite by the contractor prior to construction.

Key:

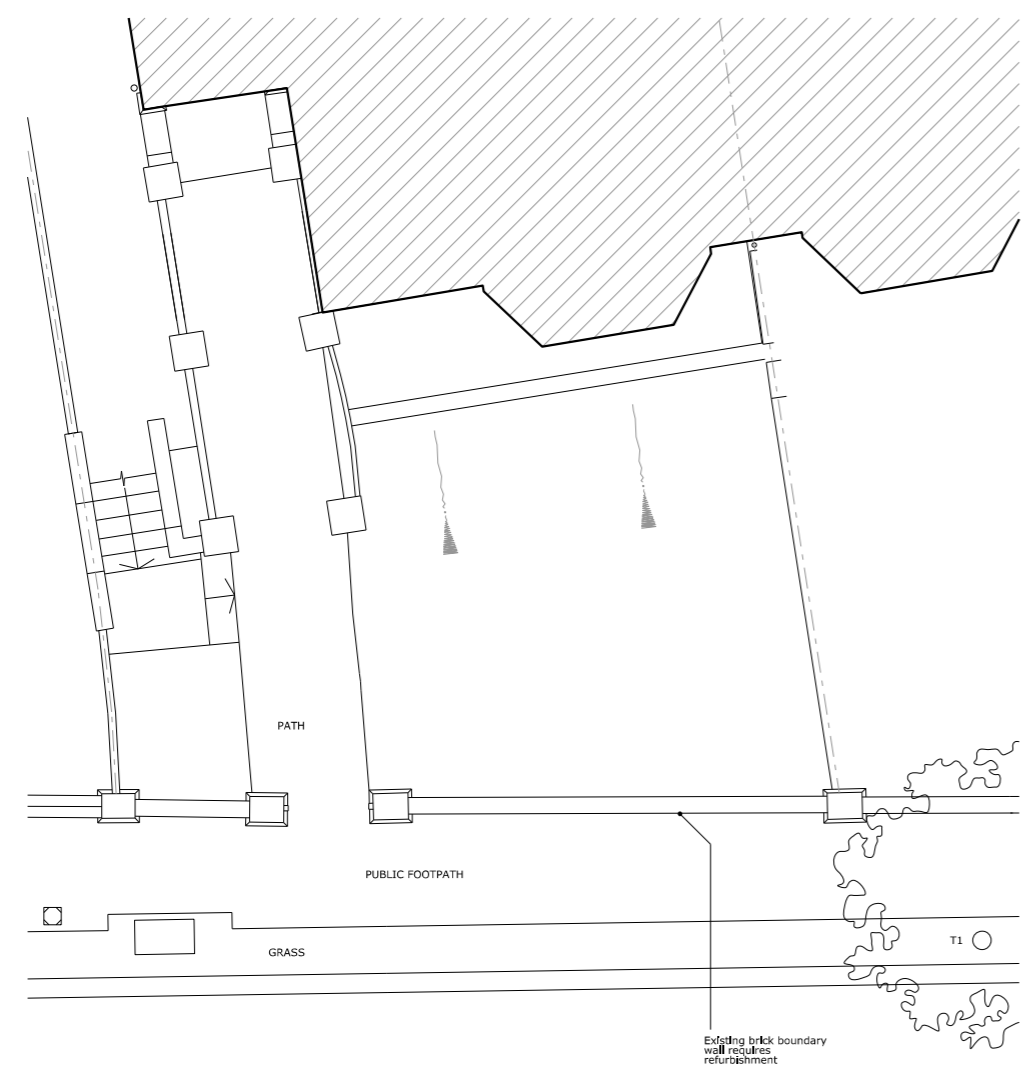

01 EXISTING PLAN
 1:50@1:100 A1/A3

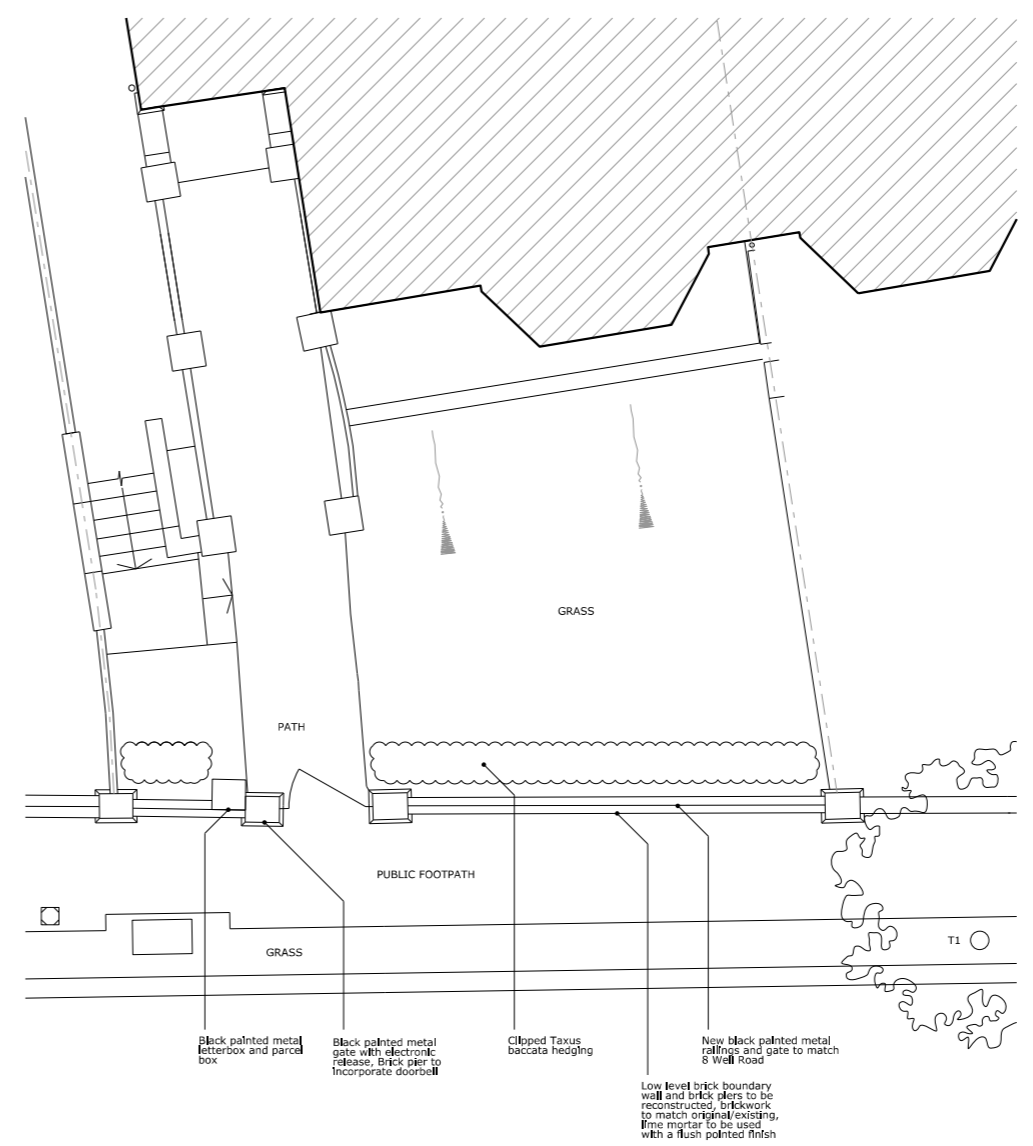

02 PROPOSED PLAN
 1:50@1:100 A1/A3

