



Location Plan
1 : 1250



Proposed site plan
1 : 500

Schedule of Areas

Total Site Area	0.00 s.q.m.	Existing Non-Residential	0.00 s.q.m.
Existing Residential	0.00 s.q.m.	Existing Non-Residential	0.00 s.q.m.
Residential area lost by change of use or demolition	0.00 s.q.m.	Non Residential area lost by change of use or demolition	0.00 s.q.m.
Proposed Residential	0.00 s.q.m.	Proposed Non-Residential	0.00 s.q.m.
Net additional area	0.00 s.q.m.		


Rev No.	Date	Description
---------	------	-------------

Notes:
Any inaccuracies or errors to be reported to the architect/surveyor immediately and prior to any work commencing. All dimensions to be verified on site. All work to comply with British Standards Code of practice. All external surfaces and materials to match existing. This drawing and all information provided within it is the copyright of UPP Consultants Ltd. and reproduction without prior consent is strictly forbidden.

Dwg No	001,13FA-A-01-001	Drawn	UPP
Drawing	Location Plan	Checked	UPP
Scale	As indicated @ A3	Issue Date	14.11.2024

Project Address
Flat 1, 13 Fawley Road, London, NW6 1SJ

Client	Lauren Harris	Status	For Planning
--------	---------------	--------	--------------

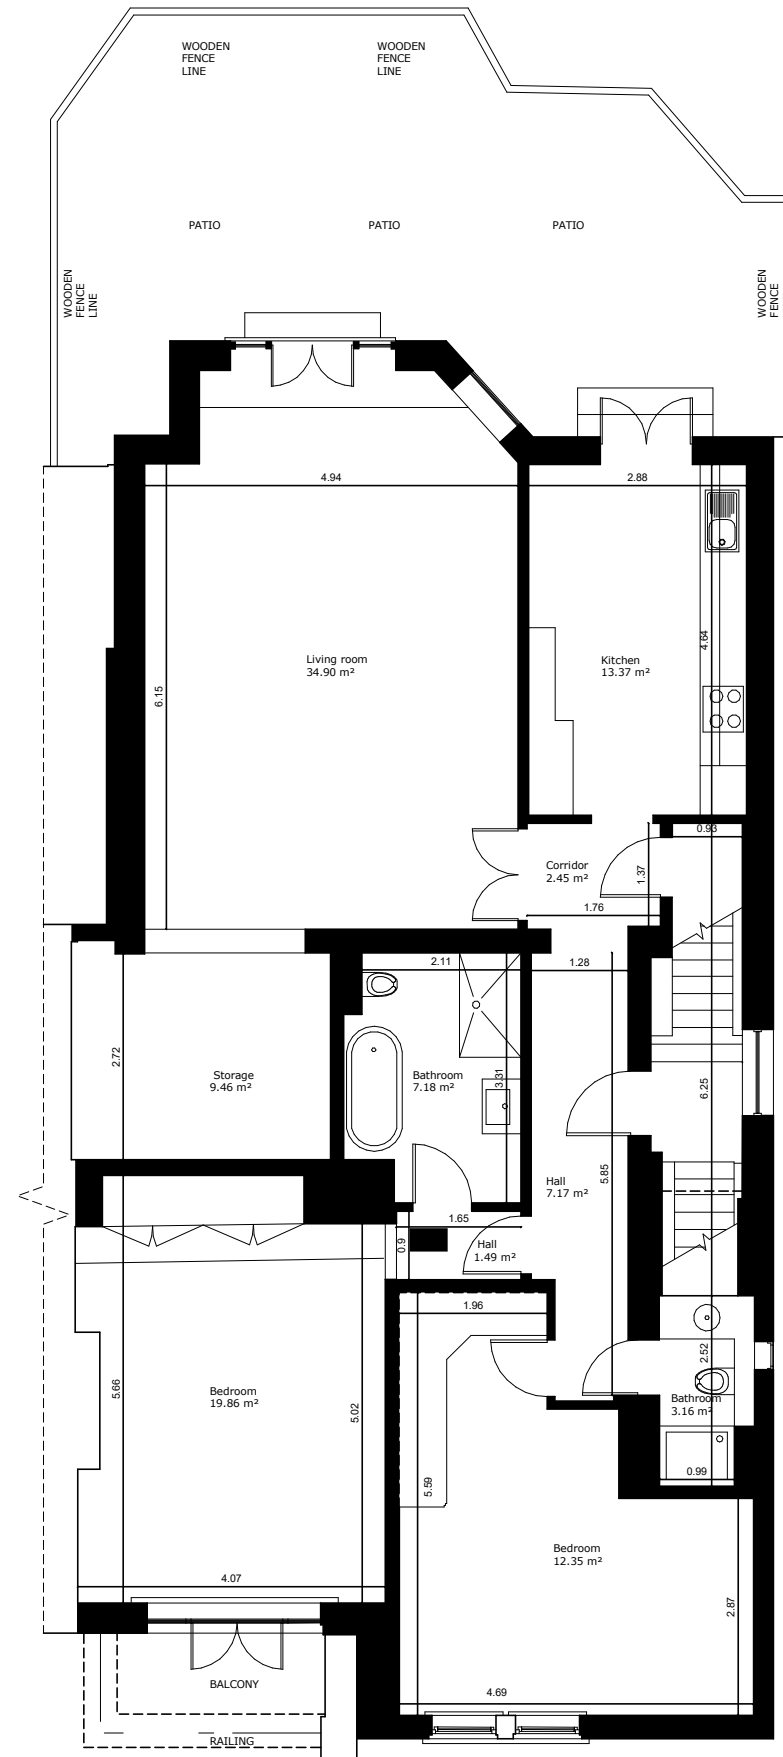


Rev No.	Date	Description
---------	------	-------------

Notes:
 Any inaccuracies or errors to be reported to the architect/surveyor immediately and prior to any work commencing. All dimensions to be verified on site. All work to comply with British Standards Code of practice. All external surfaces and materials to match existing. This drawing and all information provided within it is the copyright of UPP Consultants Ltd. and reproduction without prior consent is strictly forbidden.

Dwg No	001,13FA-A-03-001	Drawn	UPP
--------	-------------------	-------	-----

Drawing	Existing First Floor Plan	Checked	UPP
---------	---------------------------	---------	-----

Scale	1 : 100 @ A3	Issue Date	14.11.2024
-------	--------------	------------	------------

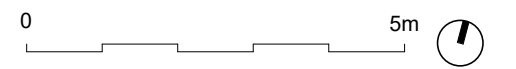

Project Address
 Flat 1, 13 Fawley Road, London, NW6 1SJ

Client	Lauren Harris	Status	For Planning
--------	---------------	--------	--------------



Rev No.	Date	Description
---------	------	-------------

Notes:
 Any inaccuracies or errors to be reported to the architect/surveyor immediately and prior to any work commencing. All dimensions to be verified on site. All work to comply with British Standards Code of practice. All external surfaces and materials to match existing. This drawing and all information provided within it is the copyright of UPP Consultants Ltd. and reproduction without prior consent is strictly forbidden.

Dwg No	001,13FA-A-06-001	Drawn	UPP
--------	-------------------	-------	-----

Drawing	Existing South Elevation	Checked	UPP
---------	--------------------------	---------	-----

Scale	1 : 100 @ A3	Issue Date	14.11.2024
-------	--------------	------------	------------

0 5m

Project Address
 Flat 1, 13 Fawley Road, London, NW6 1SJ

Client	Lauren Harris	Status	For Planning
--------	---------------	--------	--------------