


BLOCK PLAN

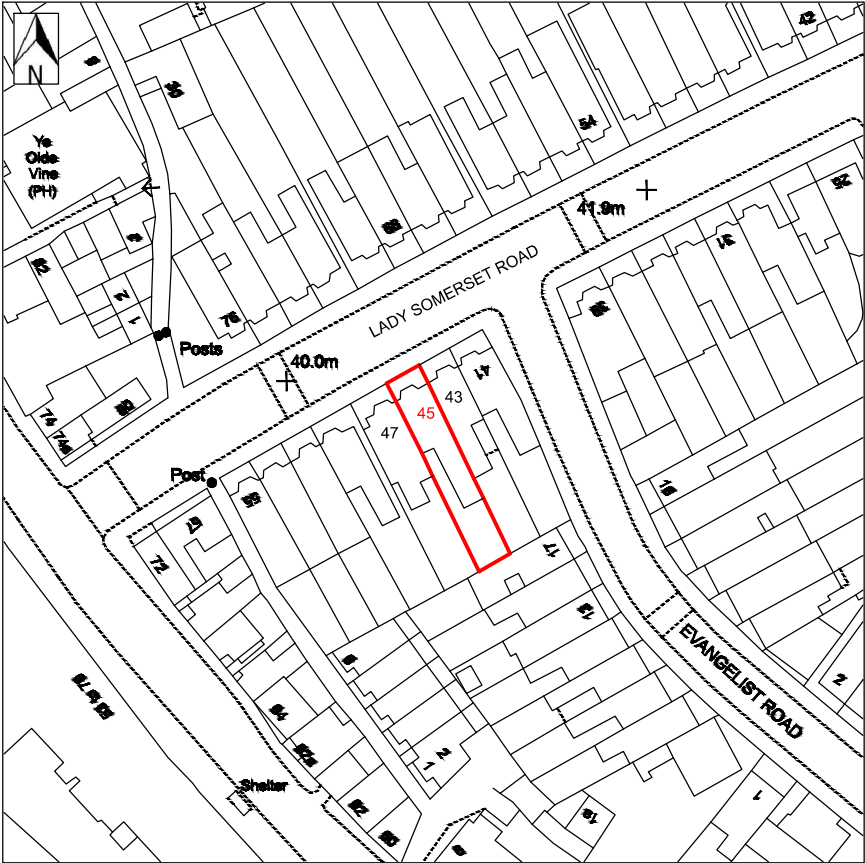


SCALE 1:500



© Crown Copyright and database rights 2024 OS 0100031673

LOCATION PLAN

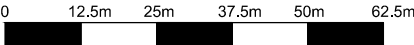

SCALE 1:1250

<div>PROJECT</div> <div>Internal Reconfigurations</div>	<div>CLIENT NAME</div> <div>A.Sayer</div>	<div>SHEET N.</div> <div>A01</div>	<div>DATE:</div> <div>26/10/2024</div>	<div>DESIGNED BY:</div> <div>Go plans Ltd.</div>	<div>goplans</div>
<div>ADDRESS</div> <div>Flat 1 45 Lady Somerset Road London NW5 1TY</div>	<div>PROJECT STATUS</div> <div>Project Status</div>	<div>DRAWING TITLE</div> <div>Block Plan & Location Plan</div>	<div>SCALE</div> <div>1:500, 1:1250 @ A4</div>	<div>DRAWN BY:</div> <div>K/C</div>	