



Existing Rear Patio

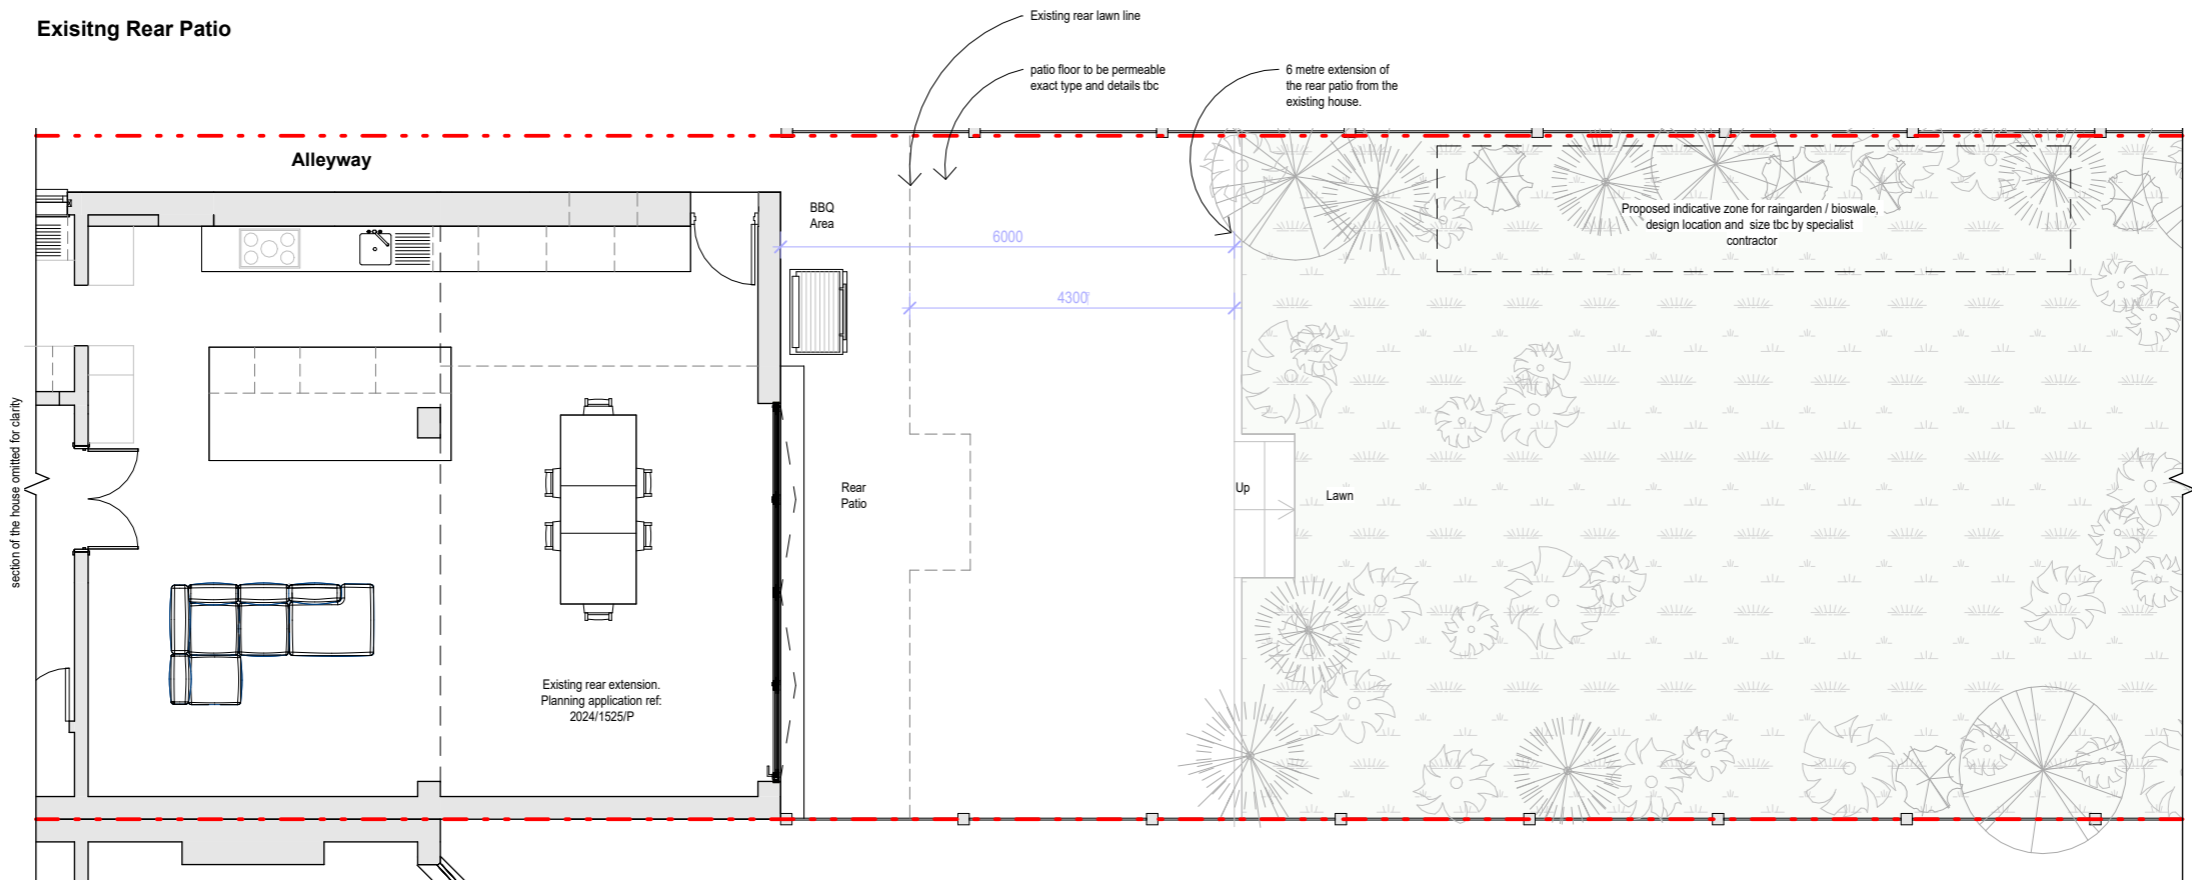

Proposed Rear Patio

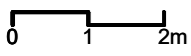

PROJECT
 CREDITON HILL


ADDRESS
 19 CREDITON HILL
 LONDON, NW6 1HS

DRAWING TITLE
EXISTING & PROPOSED REAR PATIO PLANS


SCALE	DATE	REV	DWG NO.
1 : 100	16/10/24		DI08



Hampstead Architects

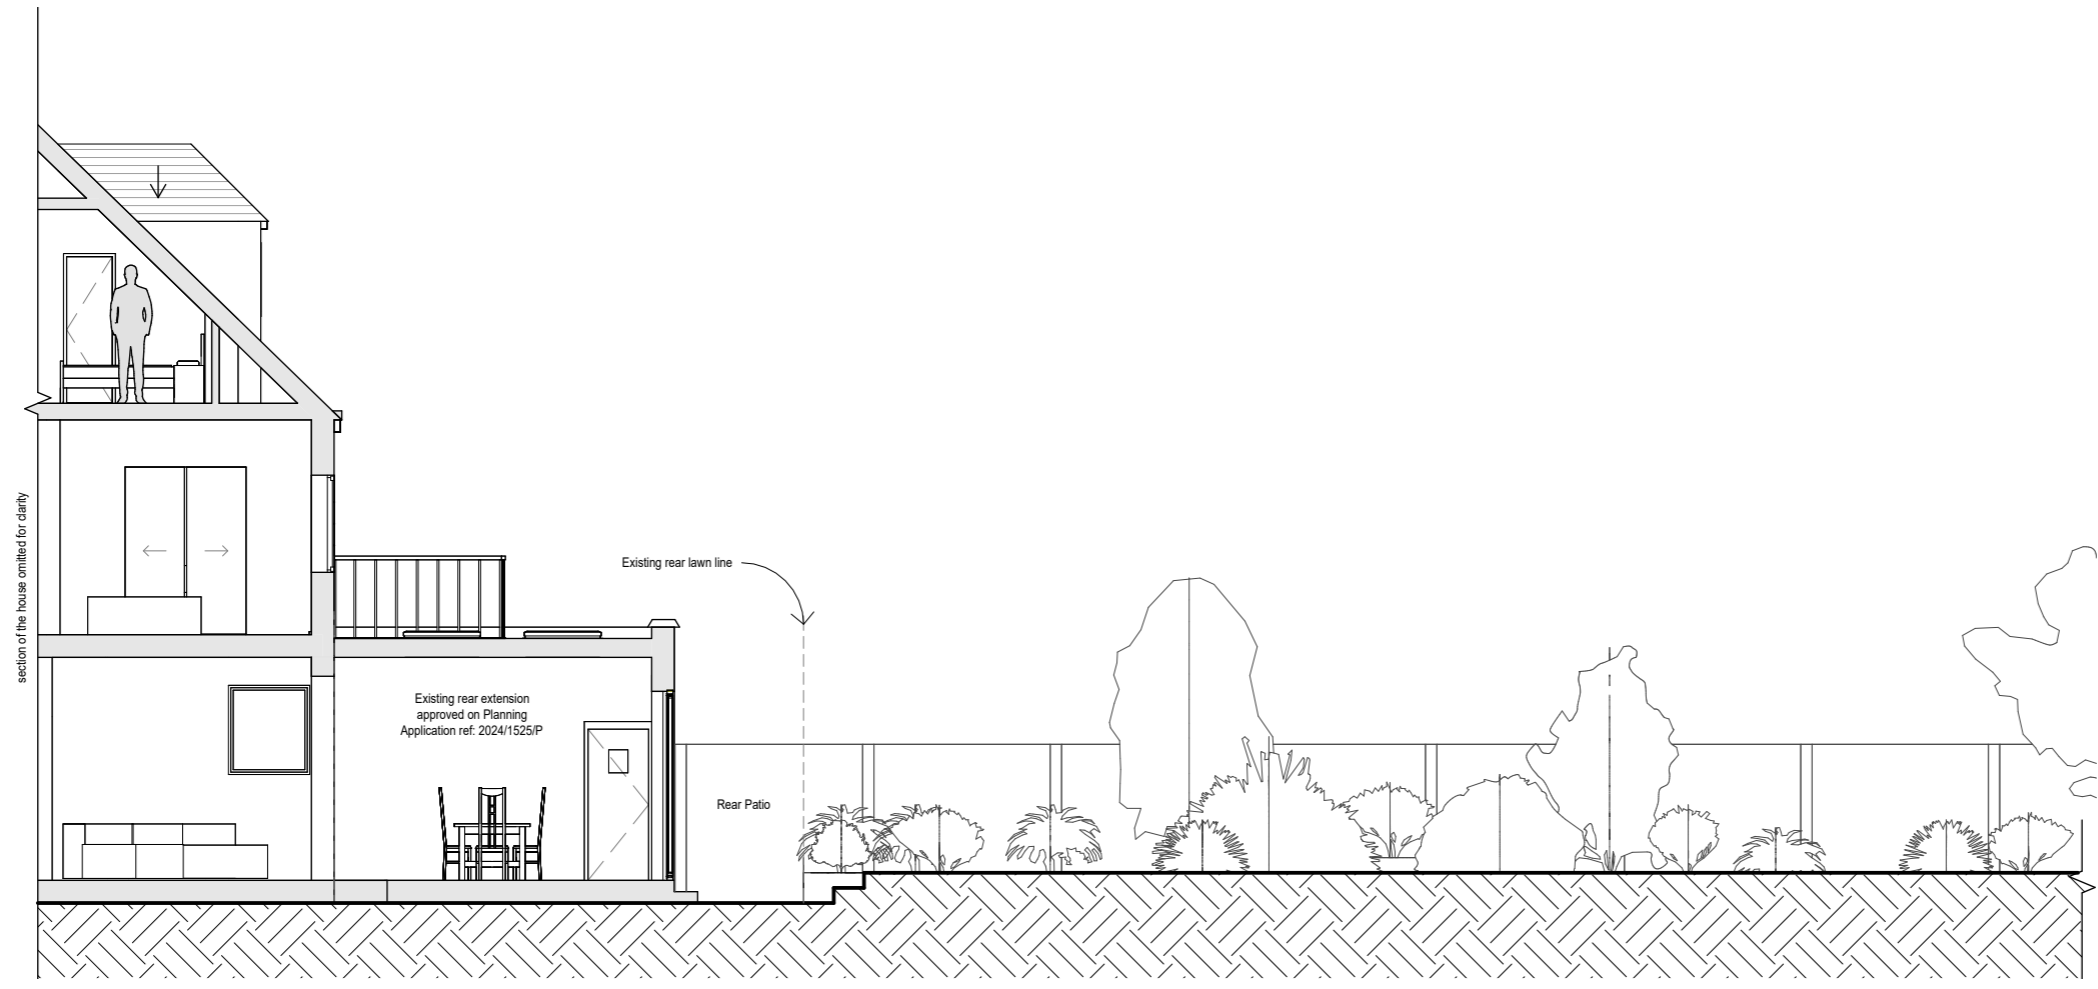

Existing Rear Patio Section

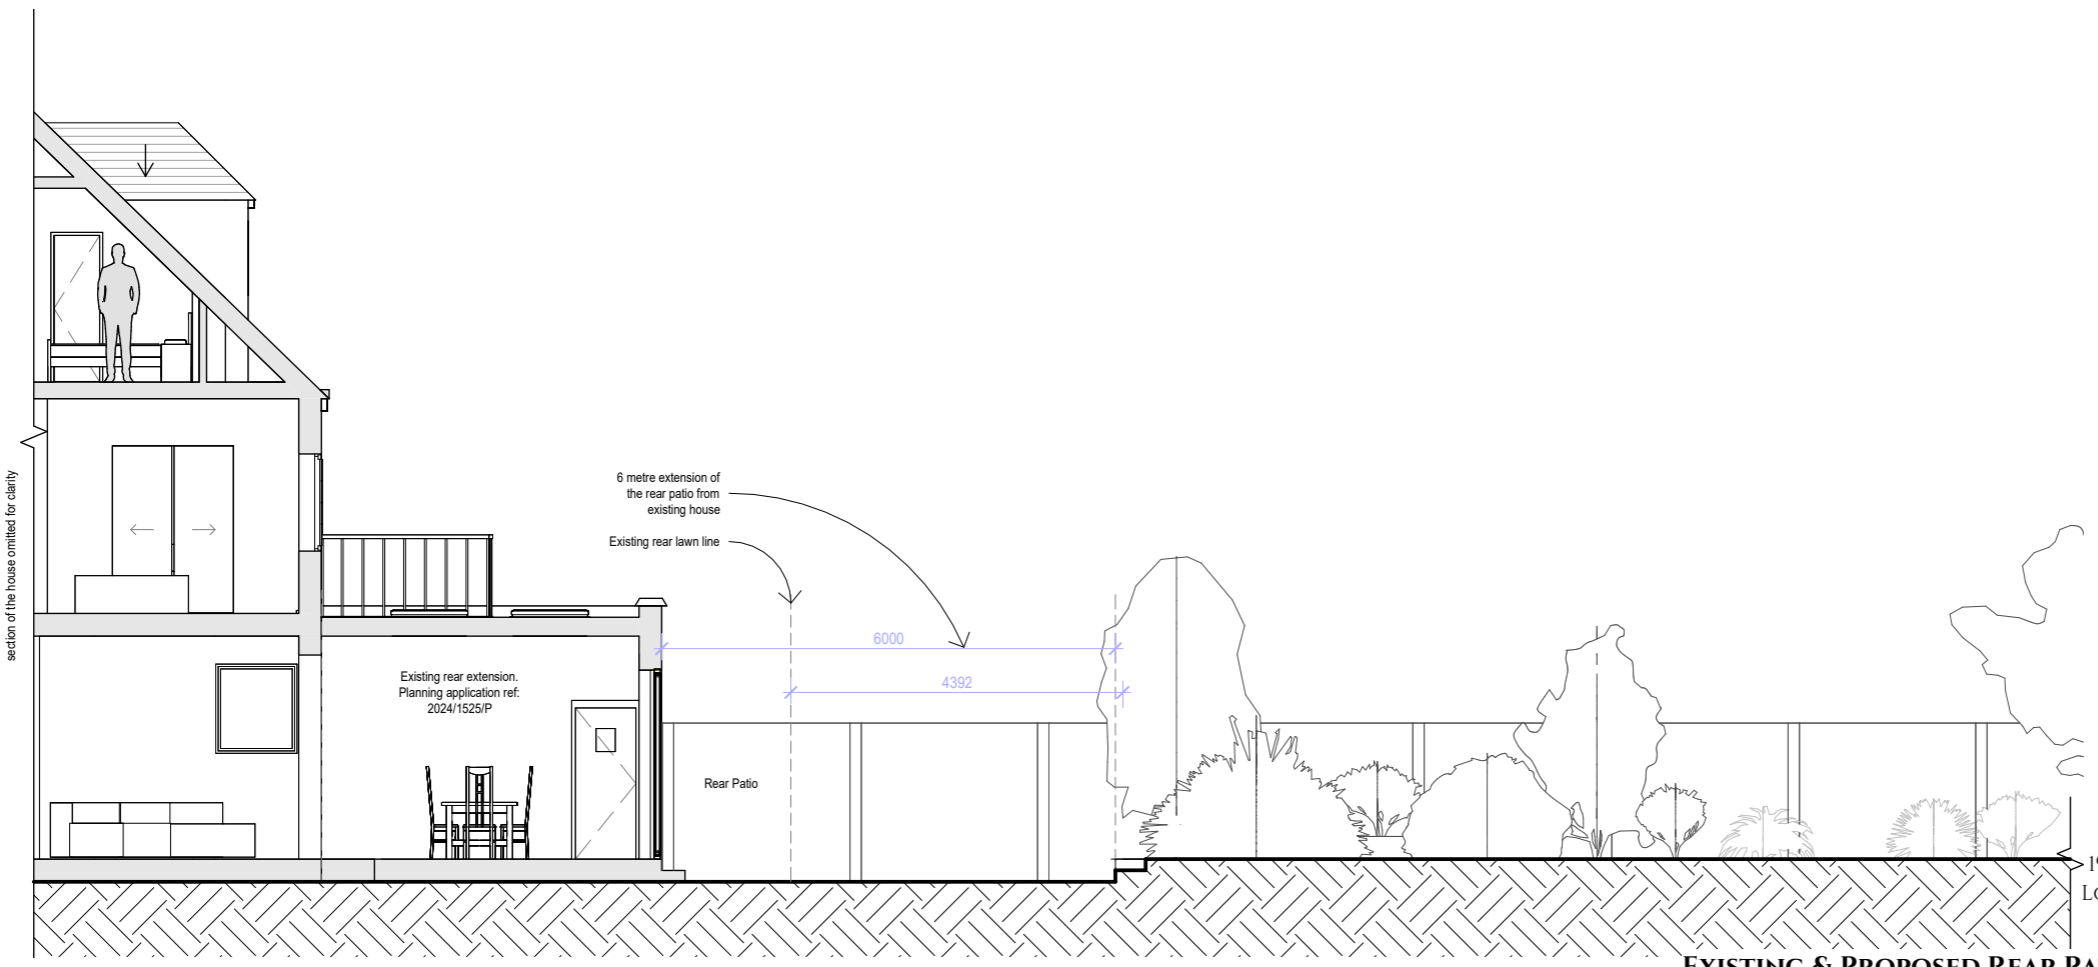

Proposed Rear Patio Section

PROJECT CREDITON HILL
ADDRESS 19 CREDITON HILL LONDON, NW6 1HS
DRAWING TITLE



EXISTING & PROPOSED REAR PATIO SECTIONS

SCALE	DATE	REV	DWG NO.
1 : 100	16/10/24		DI09
www.hampsteadarchitects.com		663 Finchley Road, Hampstead, NW2 2HN T - 02074356231	

