


DISCLAIMER:
ALL DIMENSIONS SUBJECT
TO MEASUREMENTS ON SITE.
CONTRACTORS TO INFORM
OF ANY MAJOR
DISCREPANCIES.

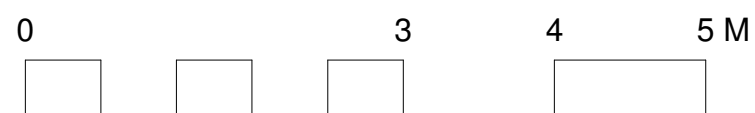

NEW IMAGE DESIGN 2A Tiverton Road London N18 1DW Tel: 02083456883		
Project Site: 28 Store Street, Fitzovia, WC1E 7BS		
Client: HeySun Ltd		
Drawing Title: Existing Basement Plan		
Drawing No.: 634(a)/PL/01		
Date: May/2024	Scale: 1:50 @ A2	Rev: B