
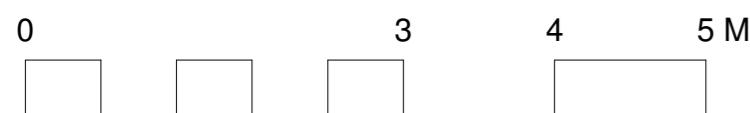


DISCLAIMER:
ALL DIMENSIONS SUBJECT
TO MEASUREMENTS ON SITE.
CONTRACTORS TO INFORM
OF ANY MAJOR
DISCREPANCIES.

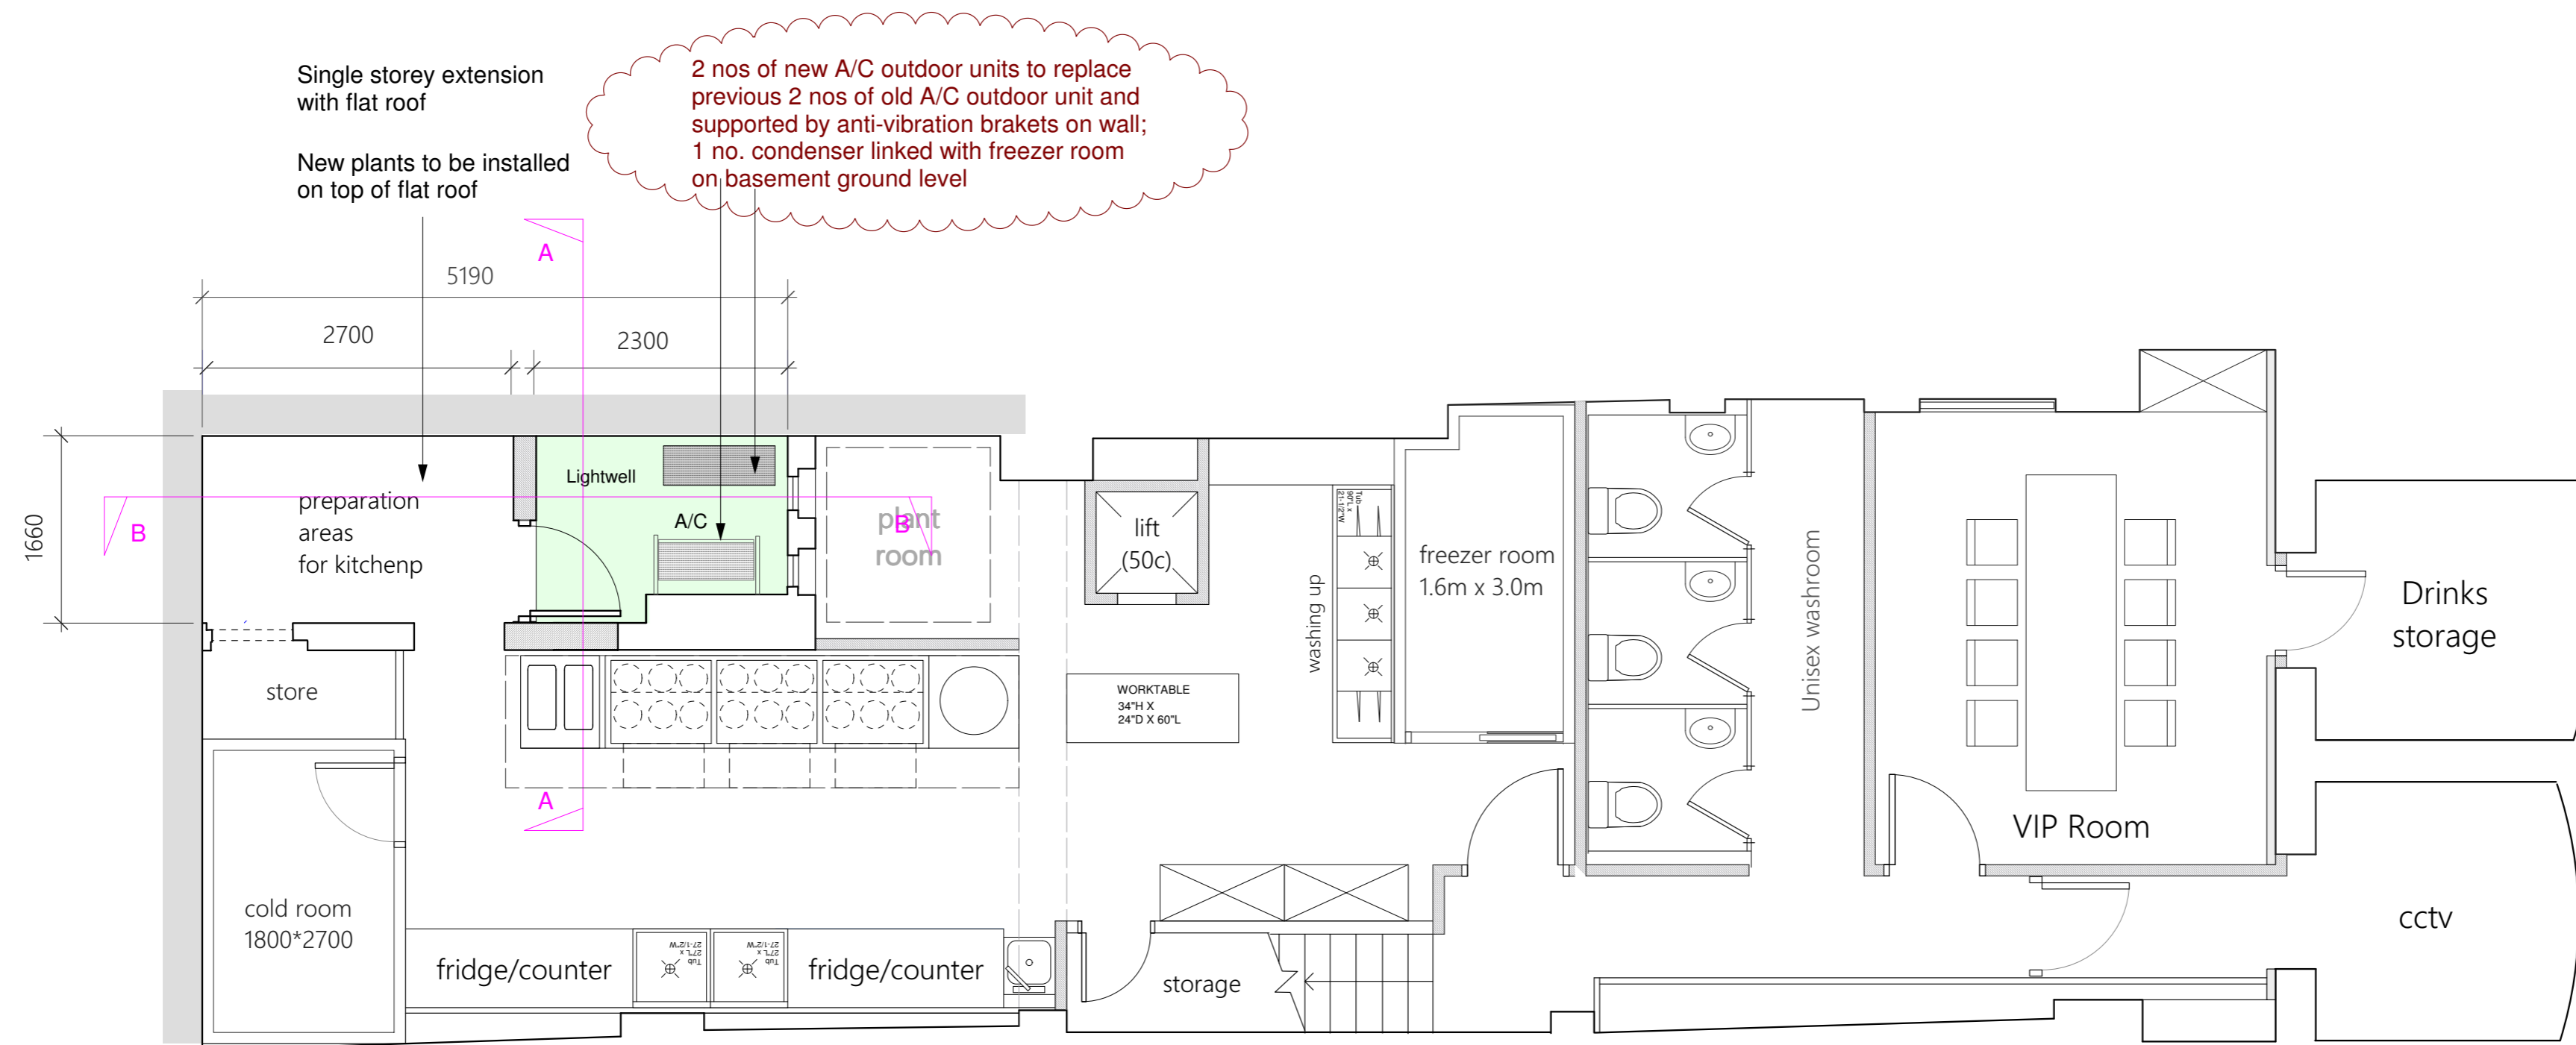

NEW IMAGE DESIGN
2A Tiverton Road
London N18 1DW
Tel: 02083456883

Project Site:
28 Store Street,
Fitzovia, WC1E 7BS

Client:
HeySun Ltd

Drawing Title:
Proposed
Basement Plan

Drawing No.:
634(a)/PL/02

Date: May/2024	Scale: 1:50 @ A2	Rev: A
-------------------	---------------------	-----------