


4-1 & 4-2 CONDENSERS ENCLOSED WITH ACOUSTIC LOUVER PENALS

BLOCK UP WINDOW OPENING WITH MATCHED BRICK WORKS

PROPOSED SECTION/ELEVATION B-B

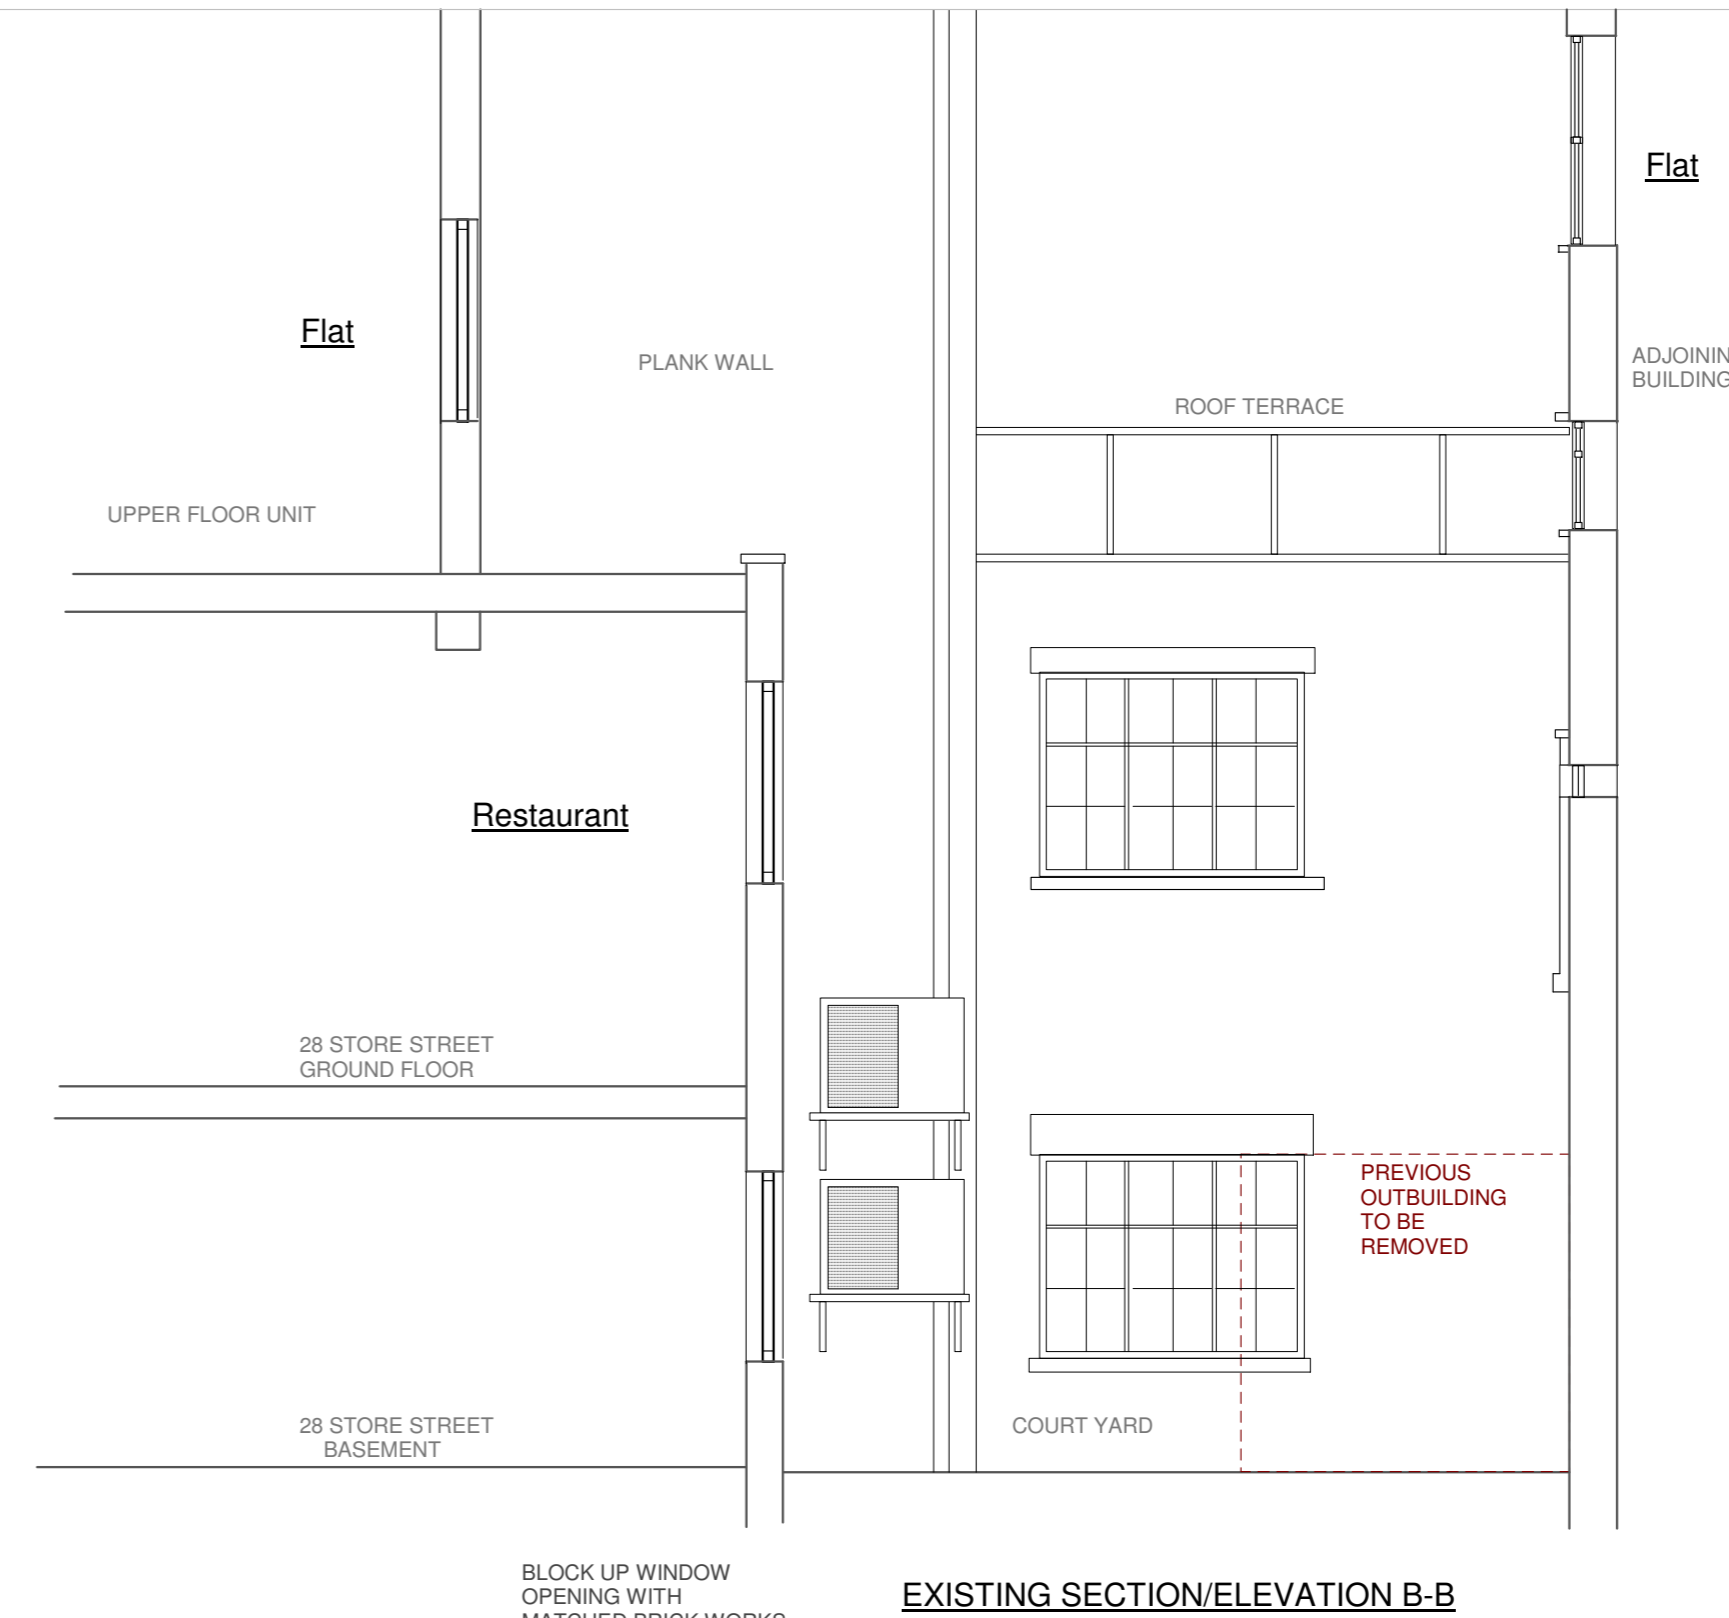

BLOCK UP WINDOW OPENING WITH MATCHED BRICK WORKS

EXISTING SECTION/ELEVATION B-B



B-B




A-A



B-B




A-A

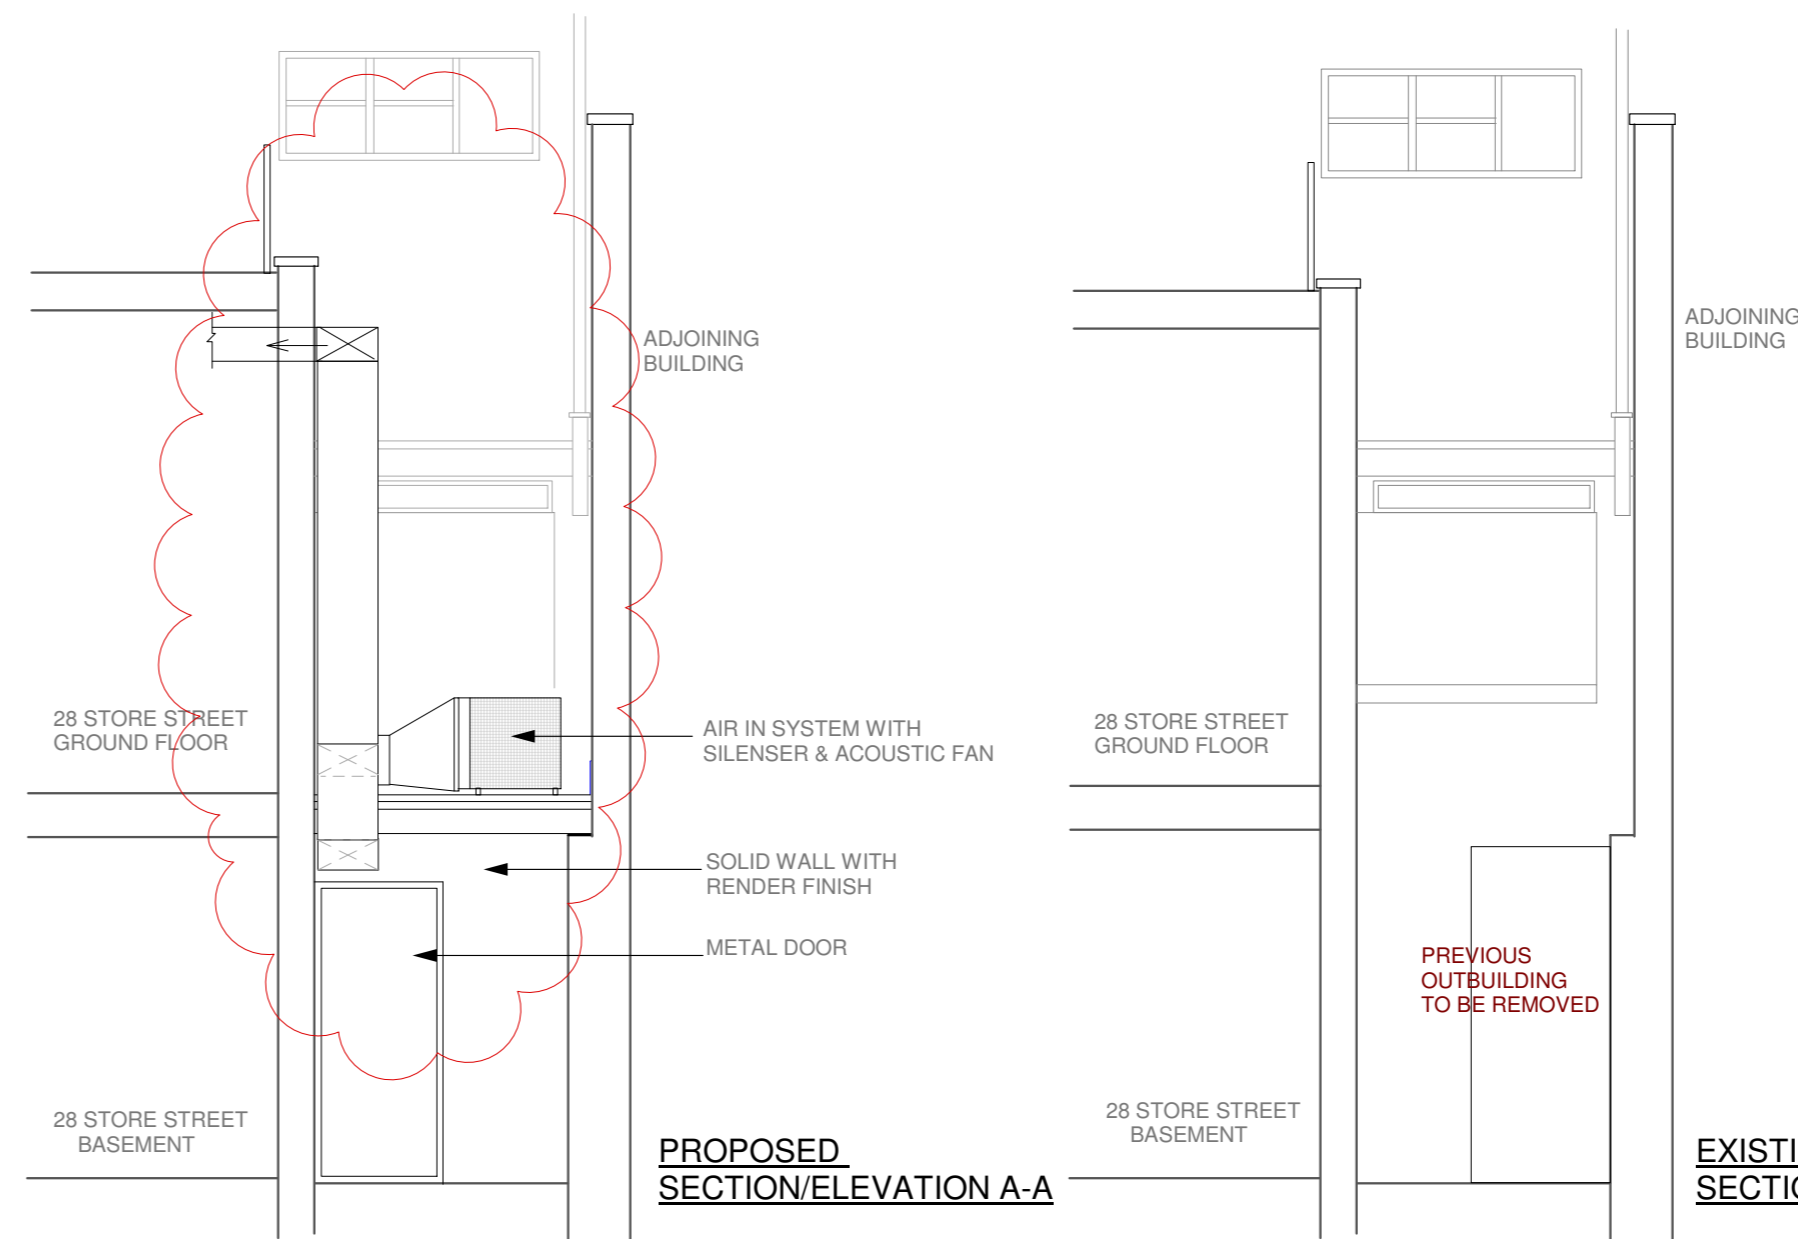

PROPOSED SECTION/ELEVATION A-A

EXISTING SECTION/ELEVATION A-A

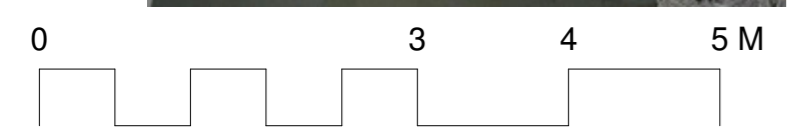

<p>NEW IMAGE DESIGN 2A Tiverton Road London N18 1DW Tel: 02083456883</p>		
<p>Project Site: 28 Store Street, Fitzovia, WC1E 7BS</p>		
<p>Client: HeySun Ltd</p>		
<p>Drawing Title: Section/Elevations</p>		
<p>Drawing No.: 634(a)/PL/05</p>		
Date: May/2024	Scale: 1:50 @ A2	Rev: B