




PROPOSAL

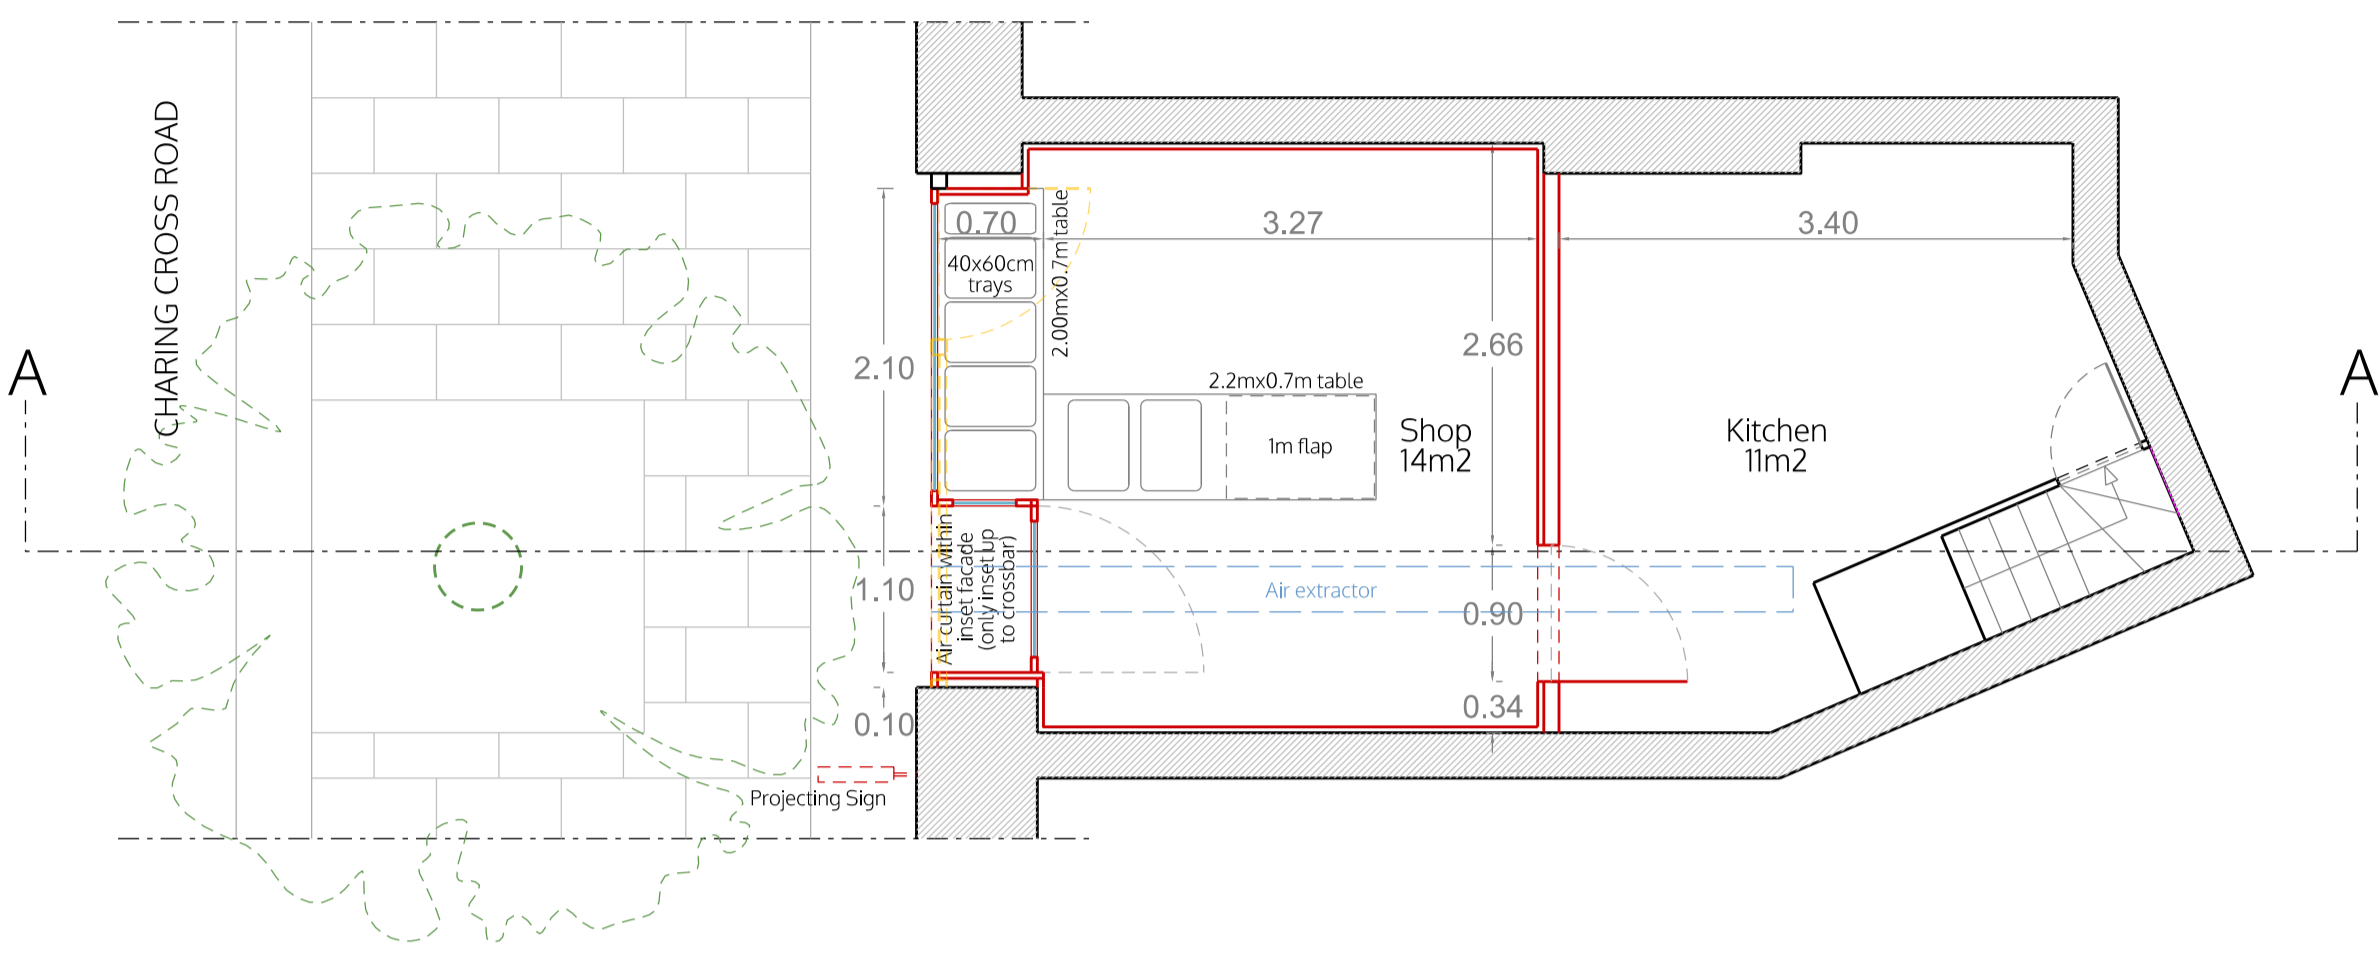


Grond floor

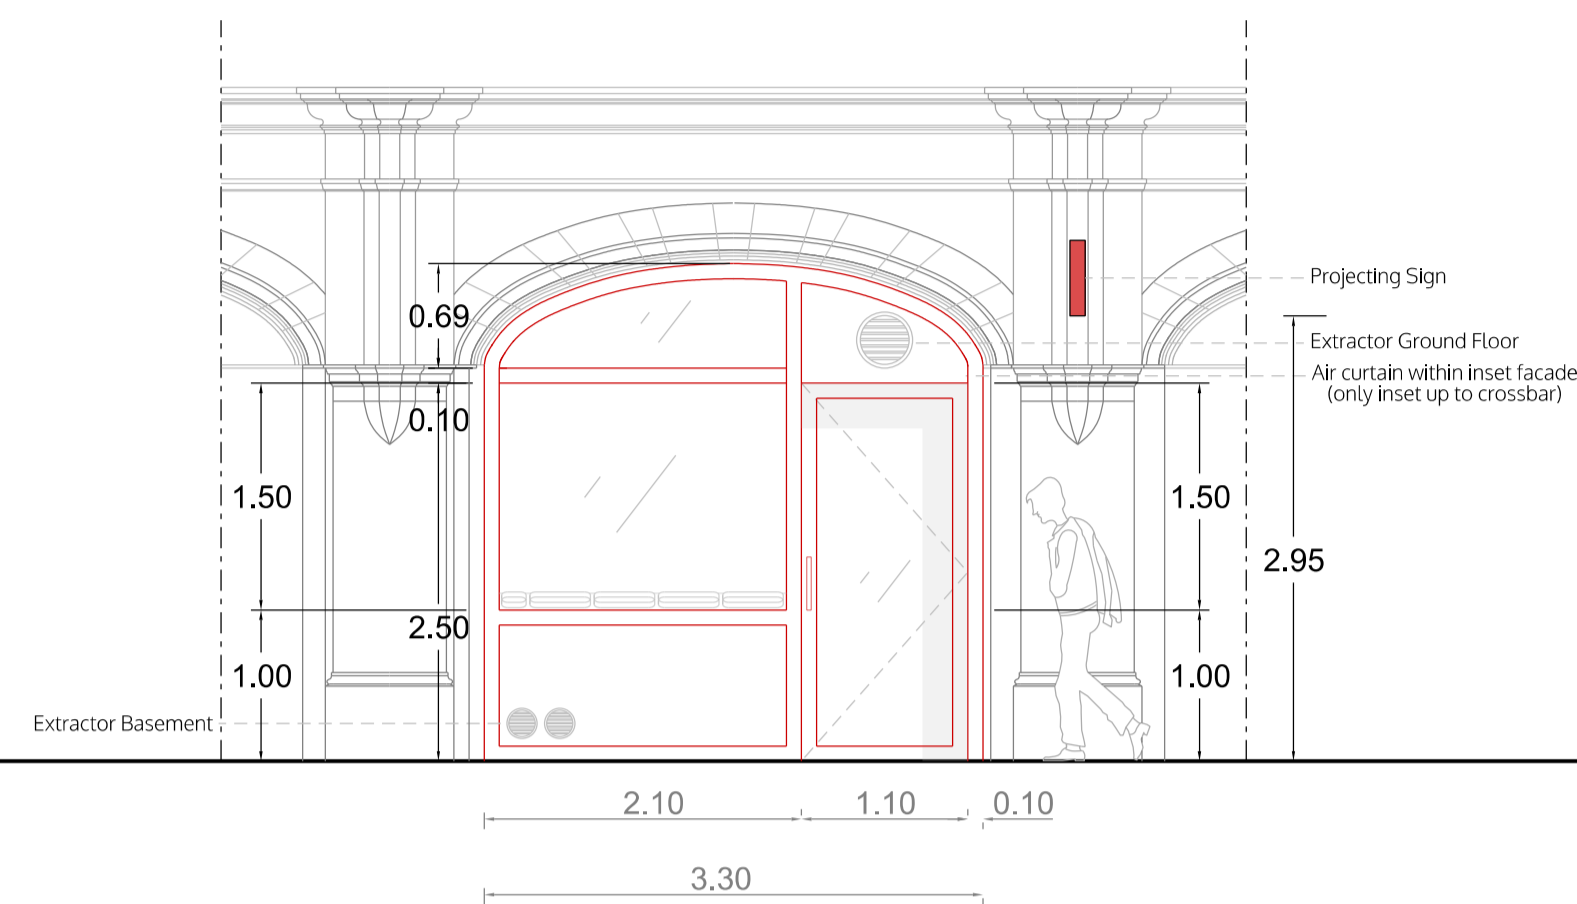

Front Elevation

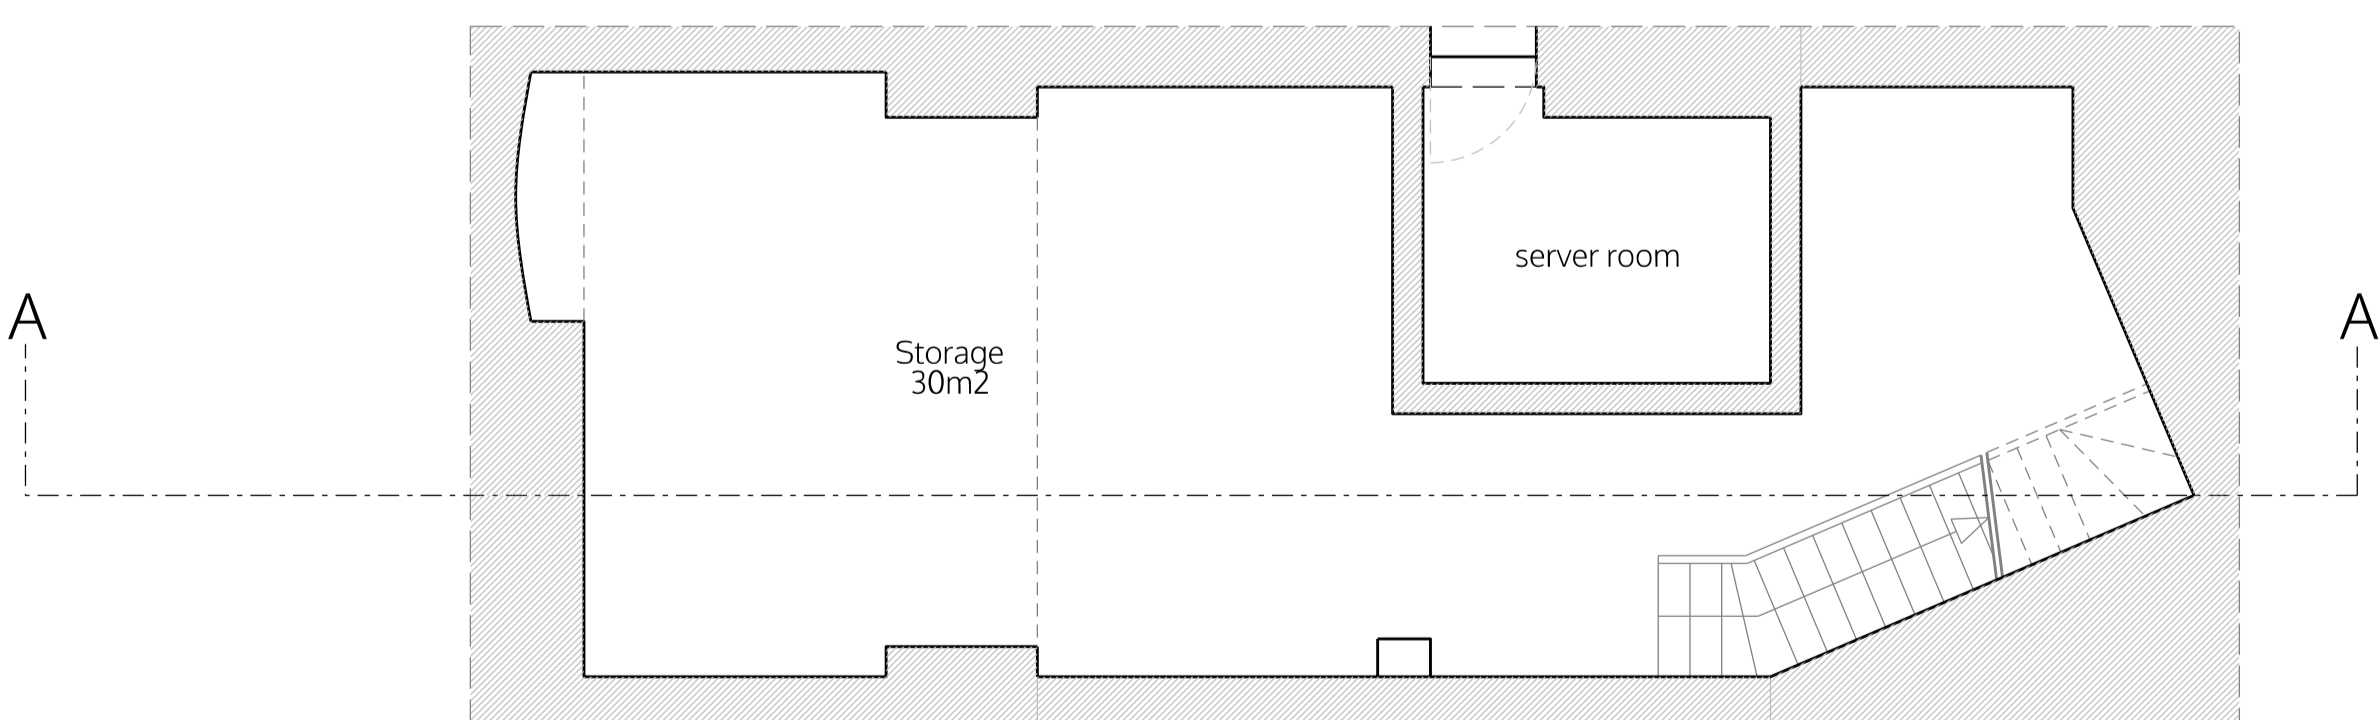

Basement

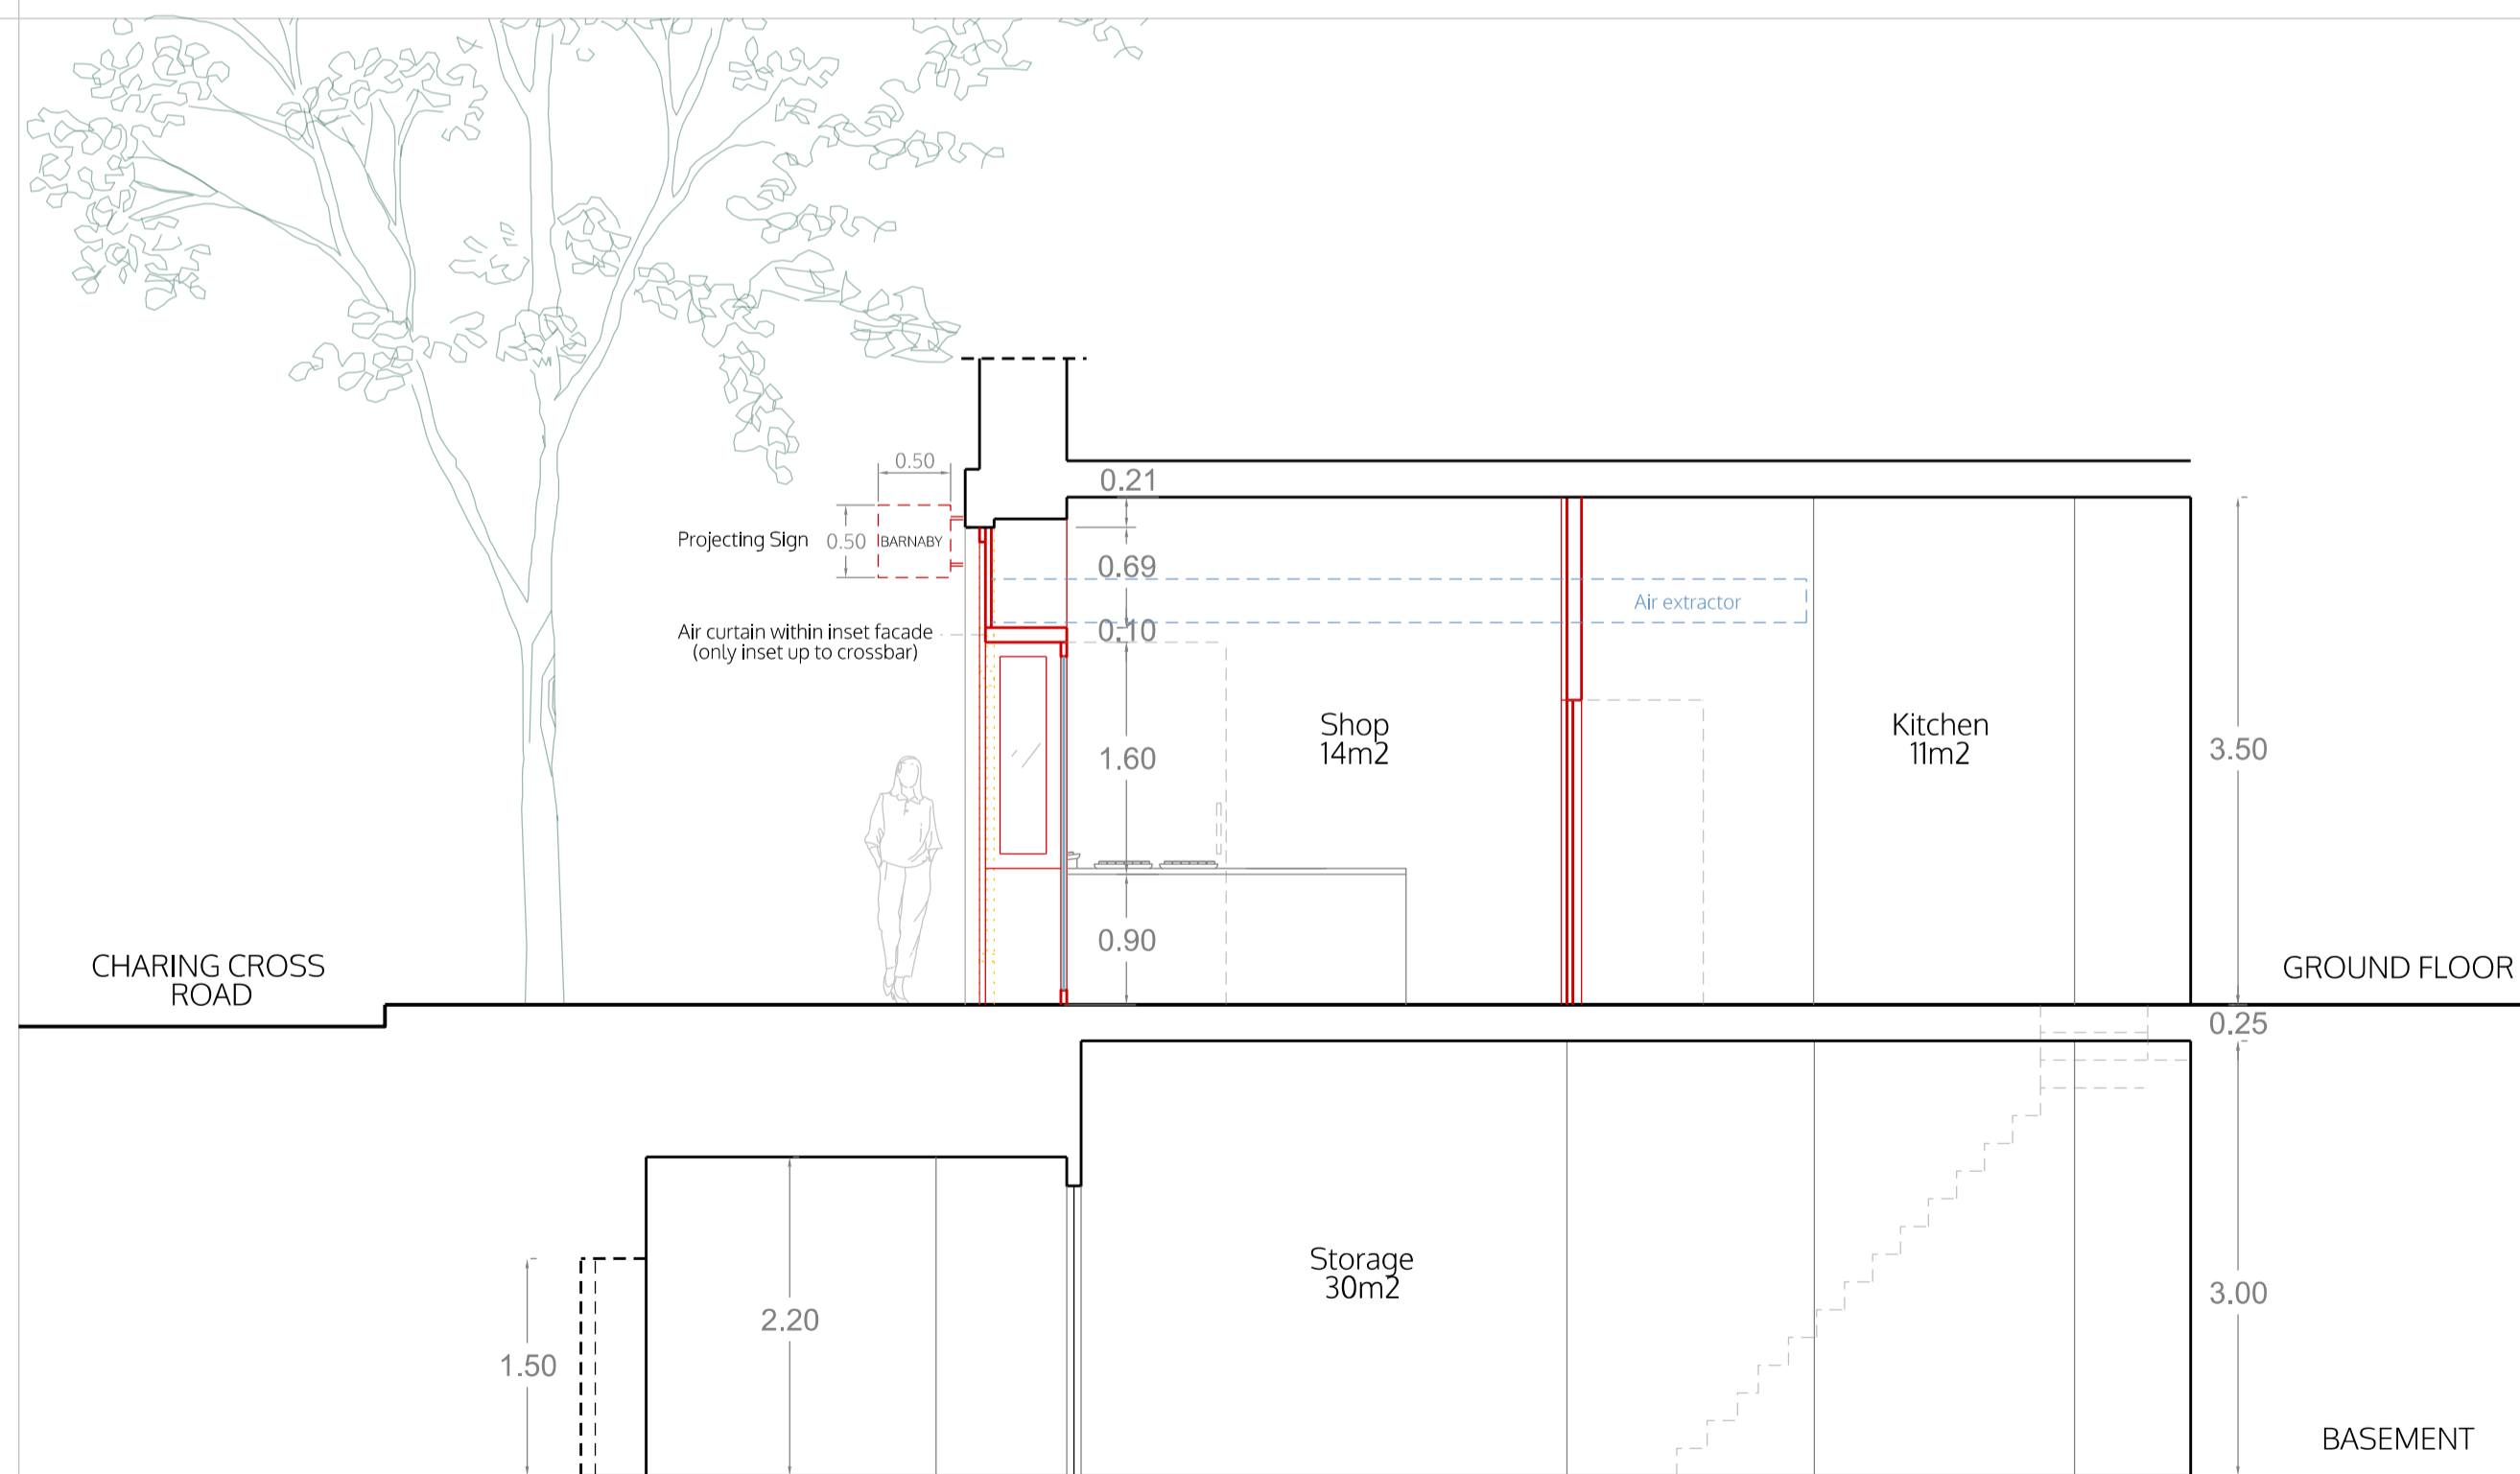

Section A-A

no. drawn date scale status title client project © ALL COPYRIGHTS RESERVED m 0 1 2 3 4 5 ALL DIMENSIONS TO BE CHECKED ON SITE

spaceAgent 

Architects and Designers mail@spaceagent.com
 London-Heidelberg-Barcelona-Brussels spaceagent.com
 spaceAgent Architects Ltd is a RIBA Chartered Practice

Barnaby Chocolate Shop
 128 Charing Cross Road
 London WC2H 0LA

Barnaby Chocolate Ltd
 London

Site plan, Ground floor and Basement plan, Front elevation, Section A-A

Proposal

for planning only

	1:100 @A3
	1:50 @A1
	06/11/2024
	I.lezzi

bcCHA_P00a4