



FIRST FLOOR

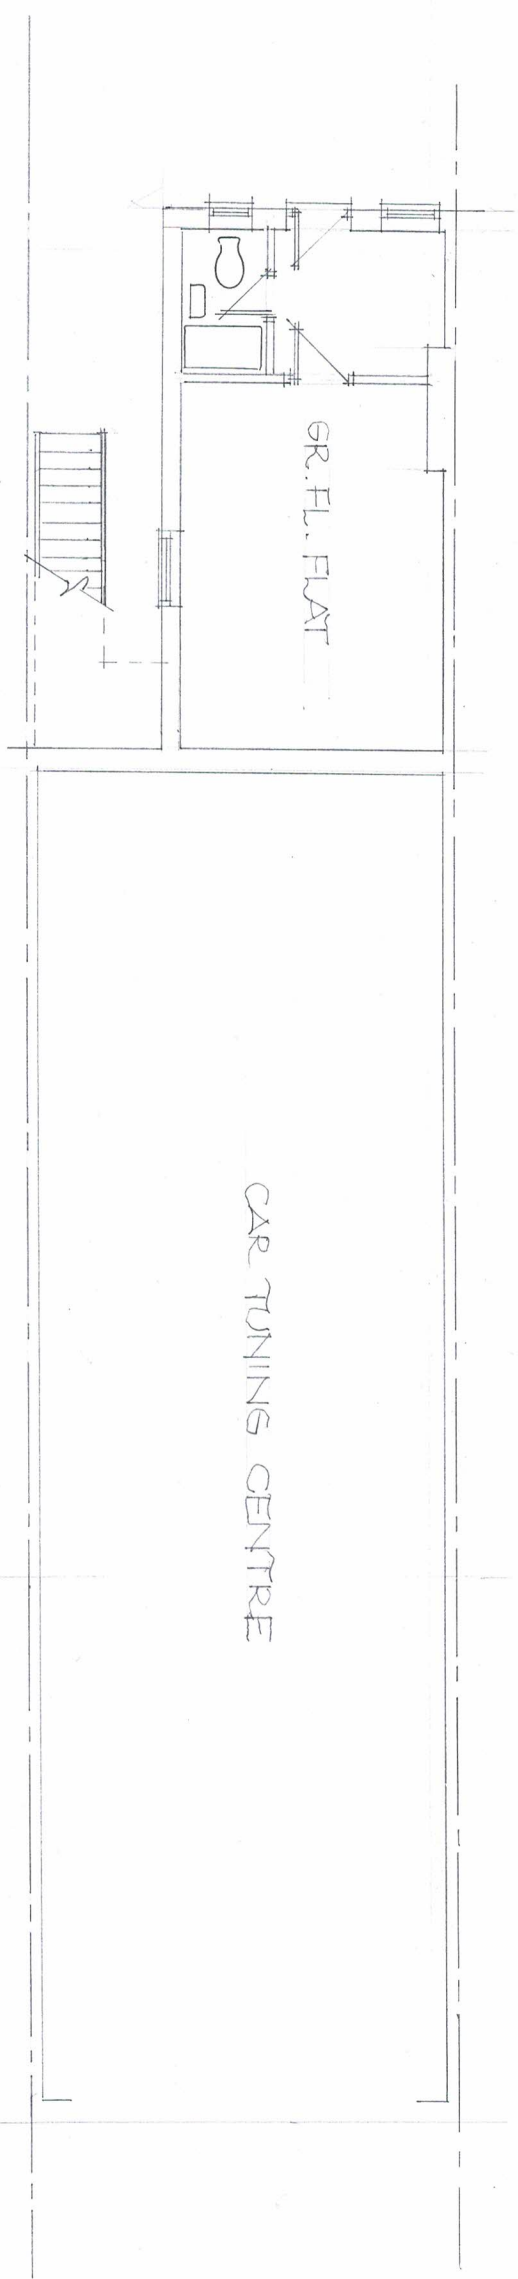

GROUND FLOOR

NO ALTERATION

SCALE 1:100

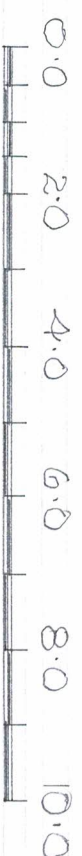

PLANS AS EXISTING

Proposals for 18a Cricklewood Broadway NW2 3HD	Dwg No. CBTF 02	keith dunford architectural services
keithdunford@gmail.com 07932174640		