



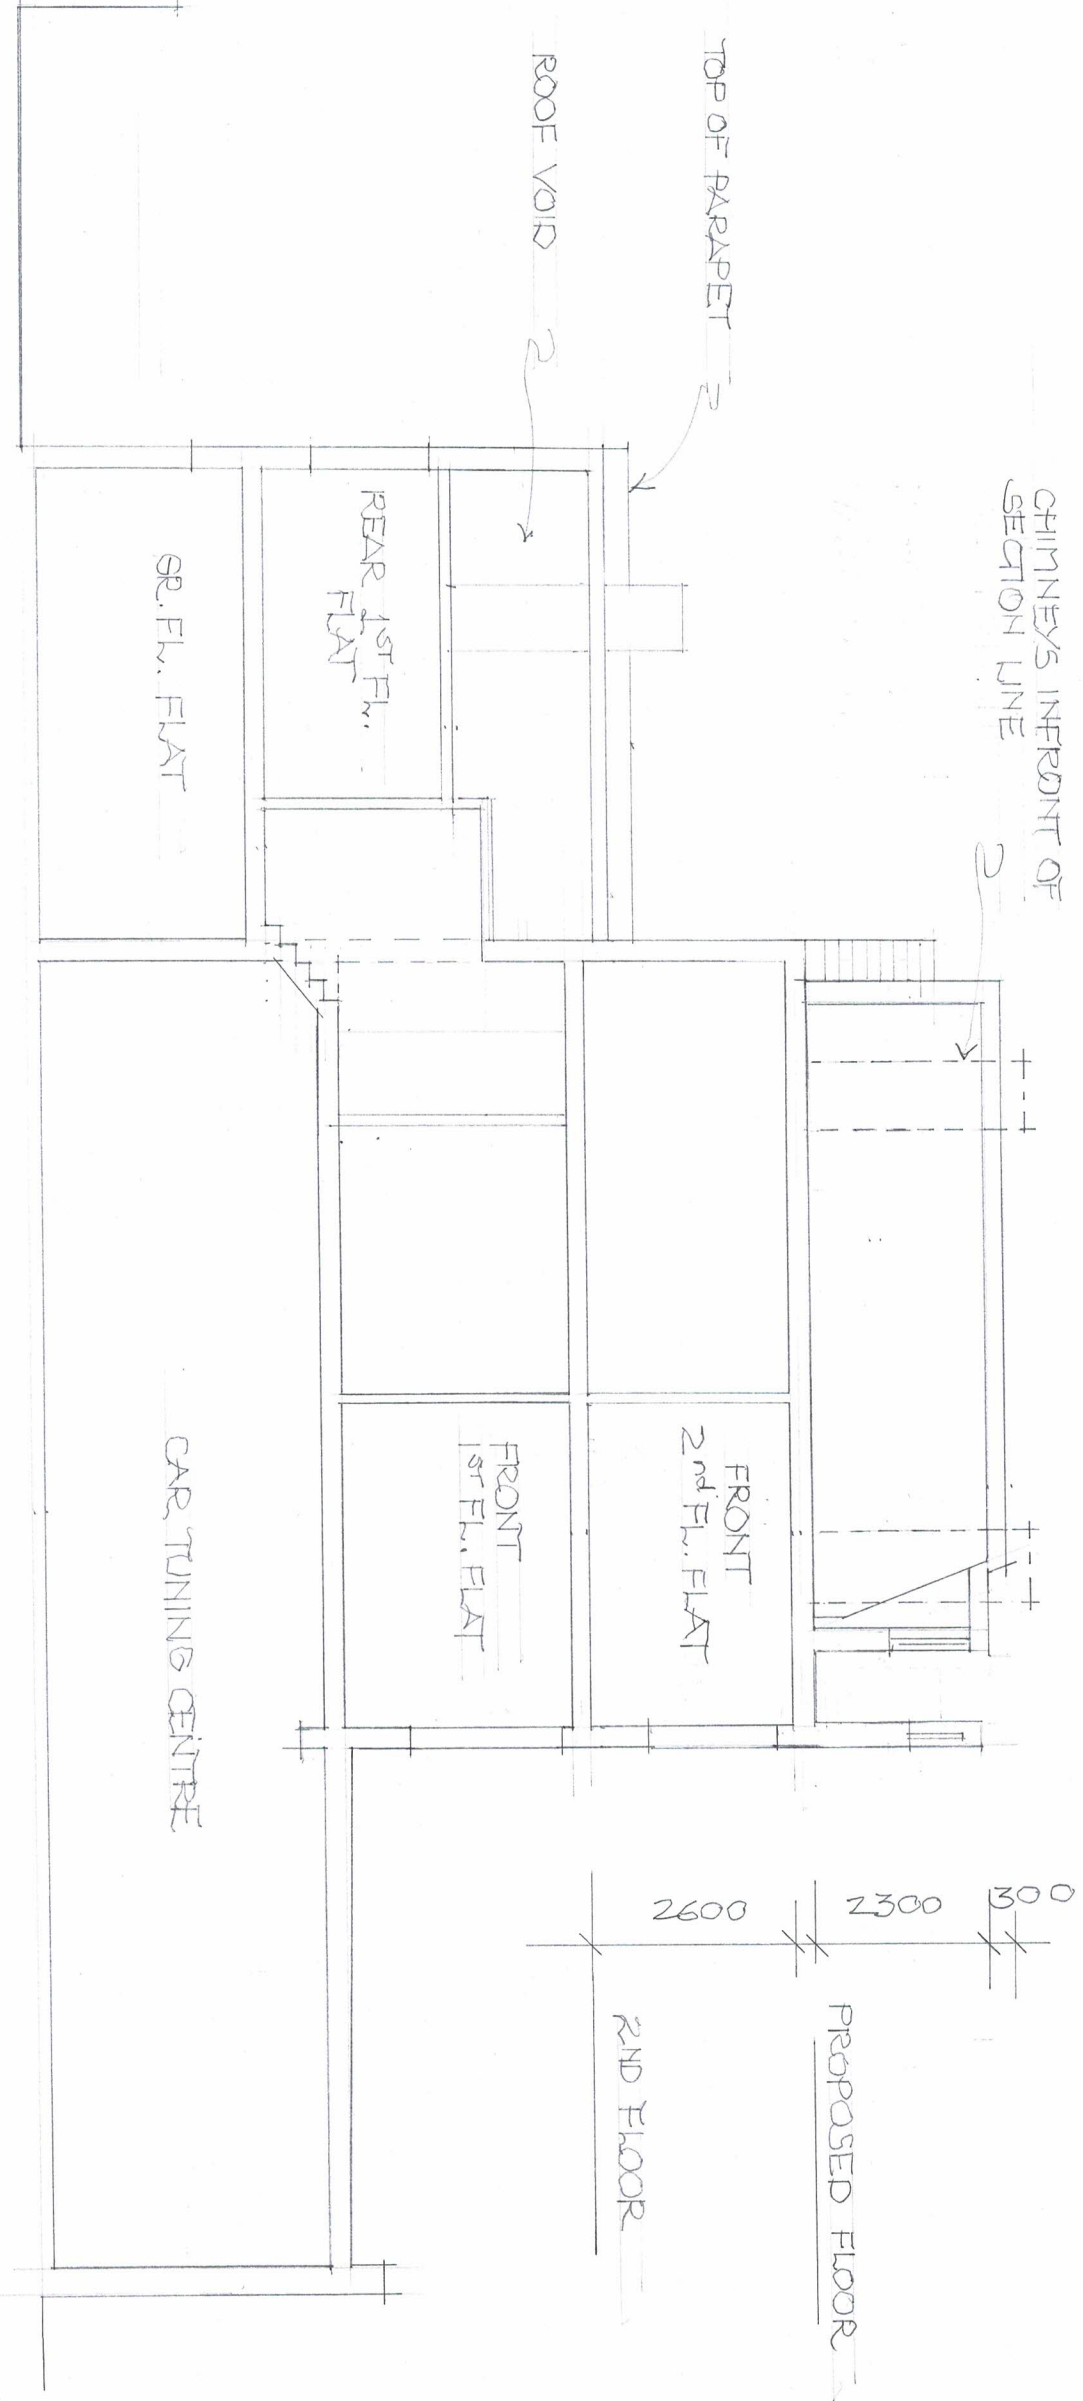

PROPOSED
SECTION

SCALE 1:100

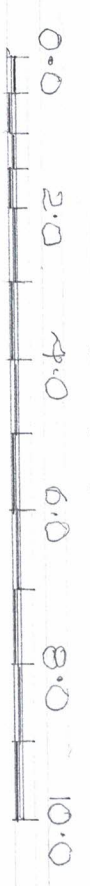

Proposals for 18a Cricklewood Broadway NW2 3HD	Dwg No. CBTF 04	keith dunford architectural services
keithdunford@gmail.com 07932174640		