



SHAPE OF GABLE
RETAINED FOR 0.4M

0.4M

1.0M
MANSARD 1.0M AWAY
PARAPET

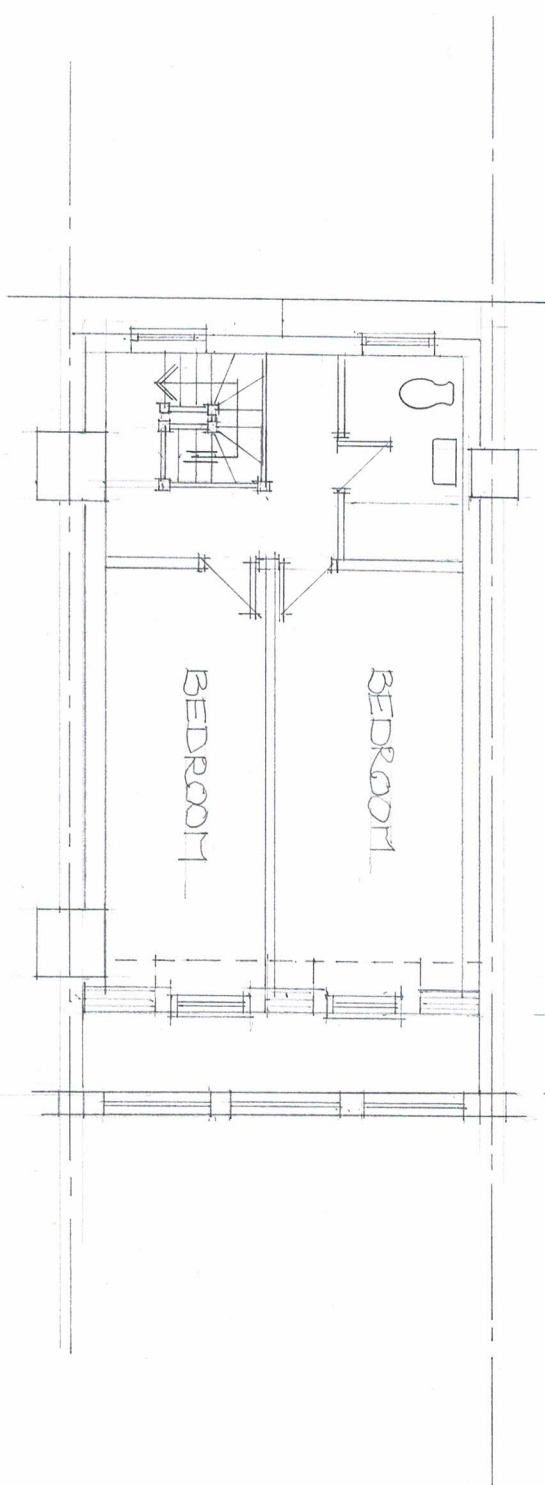


THIRD FLOOR

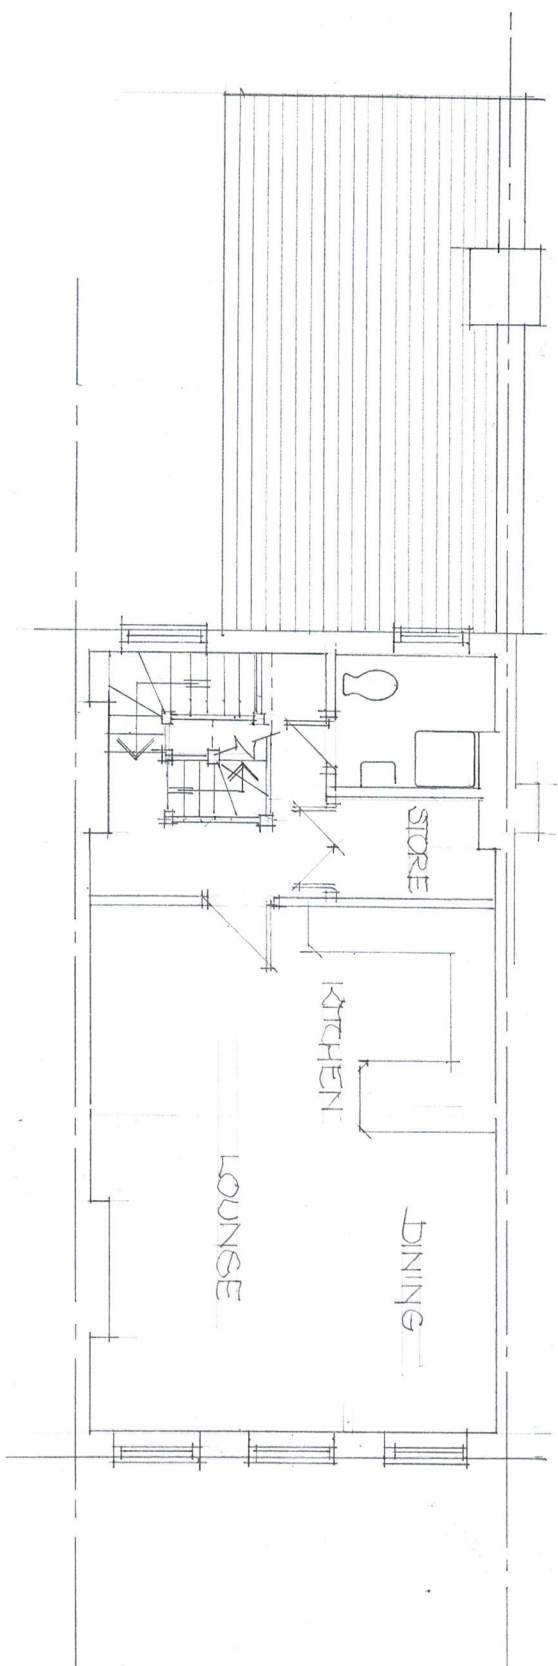

SECOND FLOOR

PROPOSED PLANS

SCALE 1:100

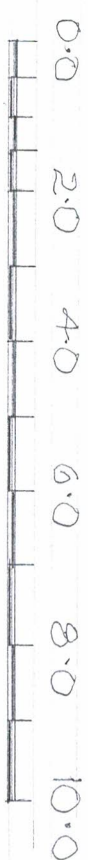

Proposals for

18a
Cricklewood Broadway
NW2 3HD

Dwg No.

C87F
05



keithbunford@gmail.com 07932174640